
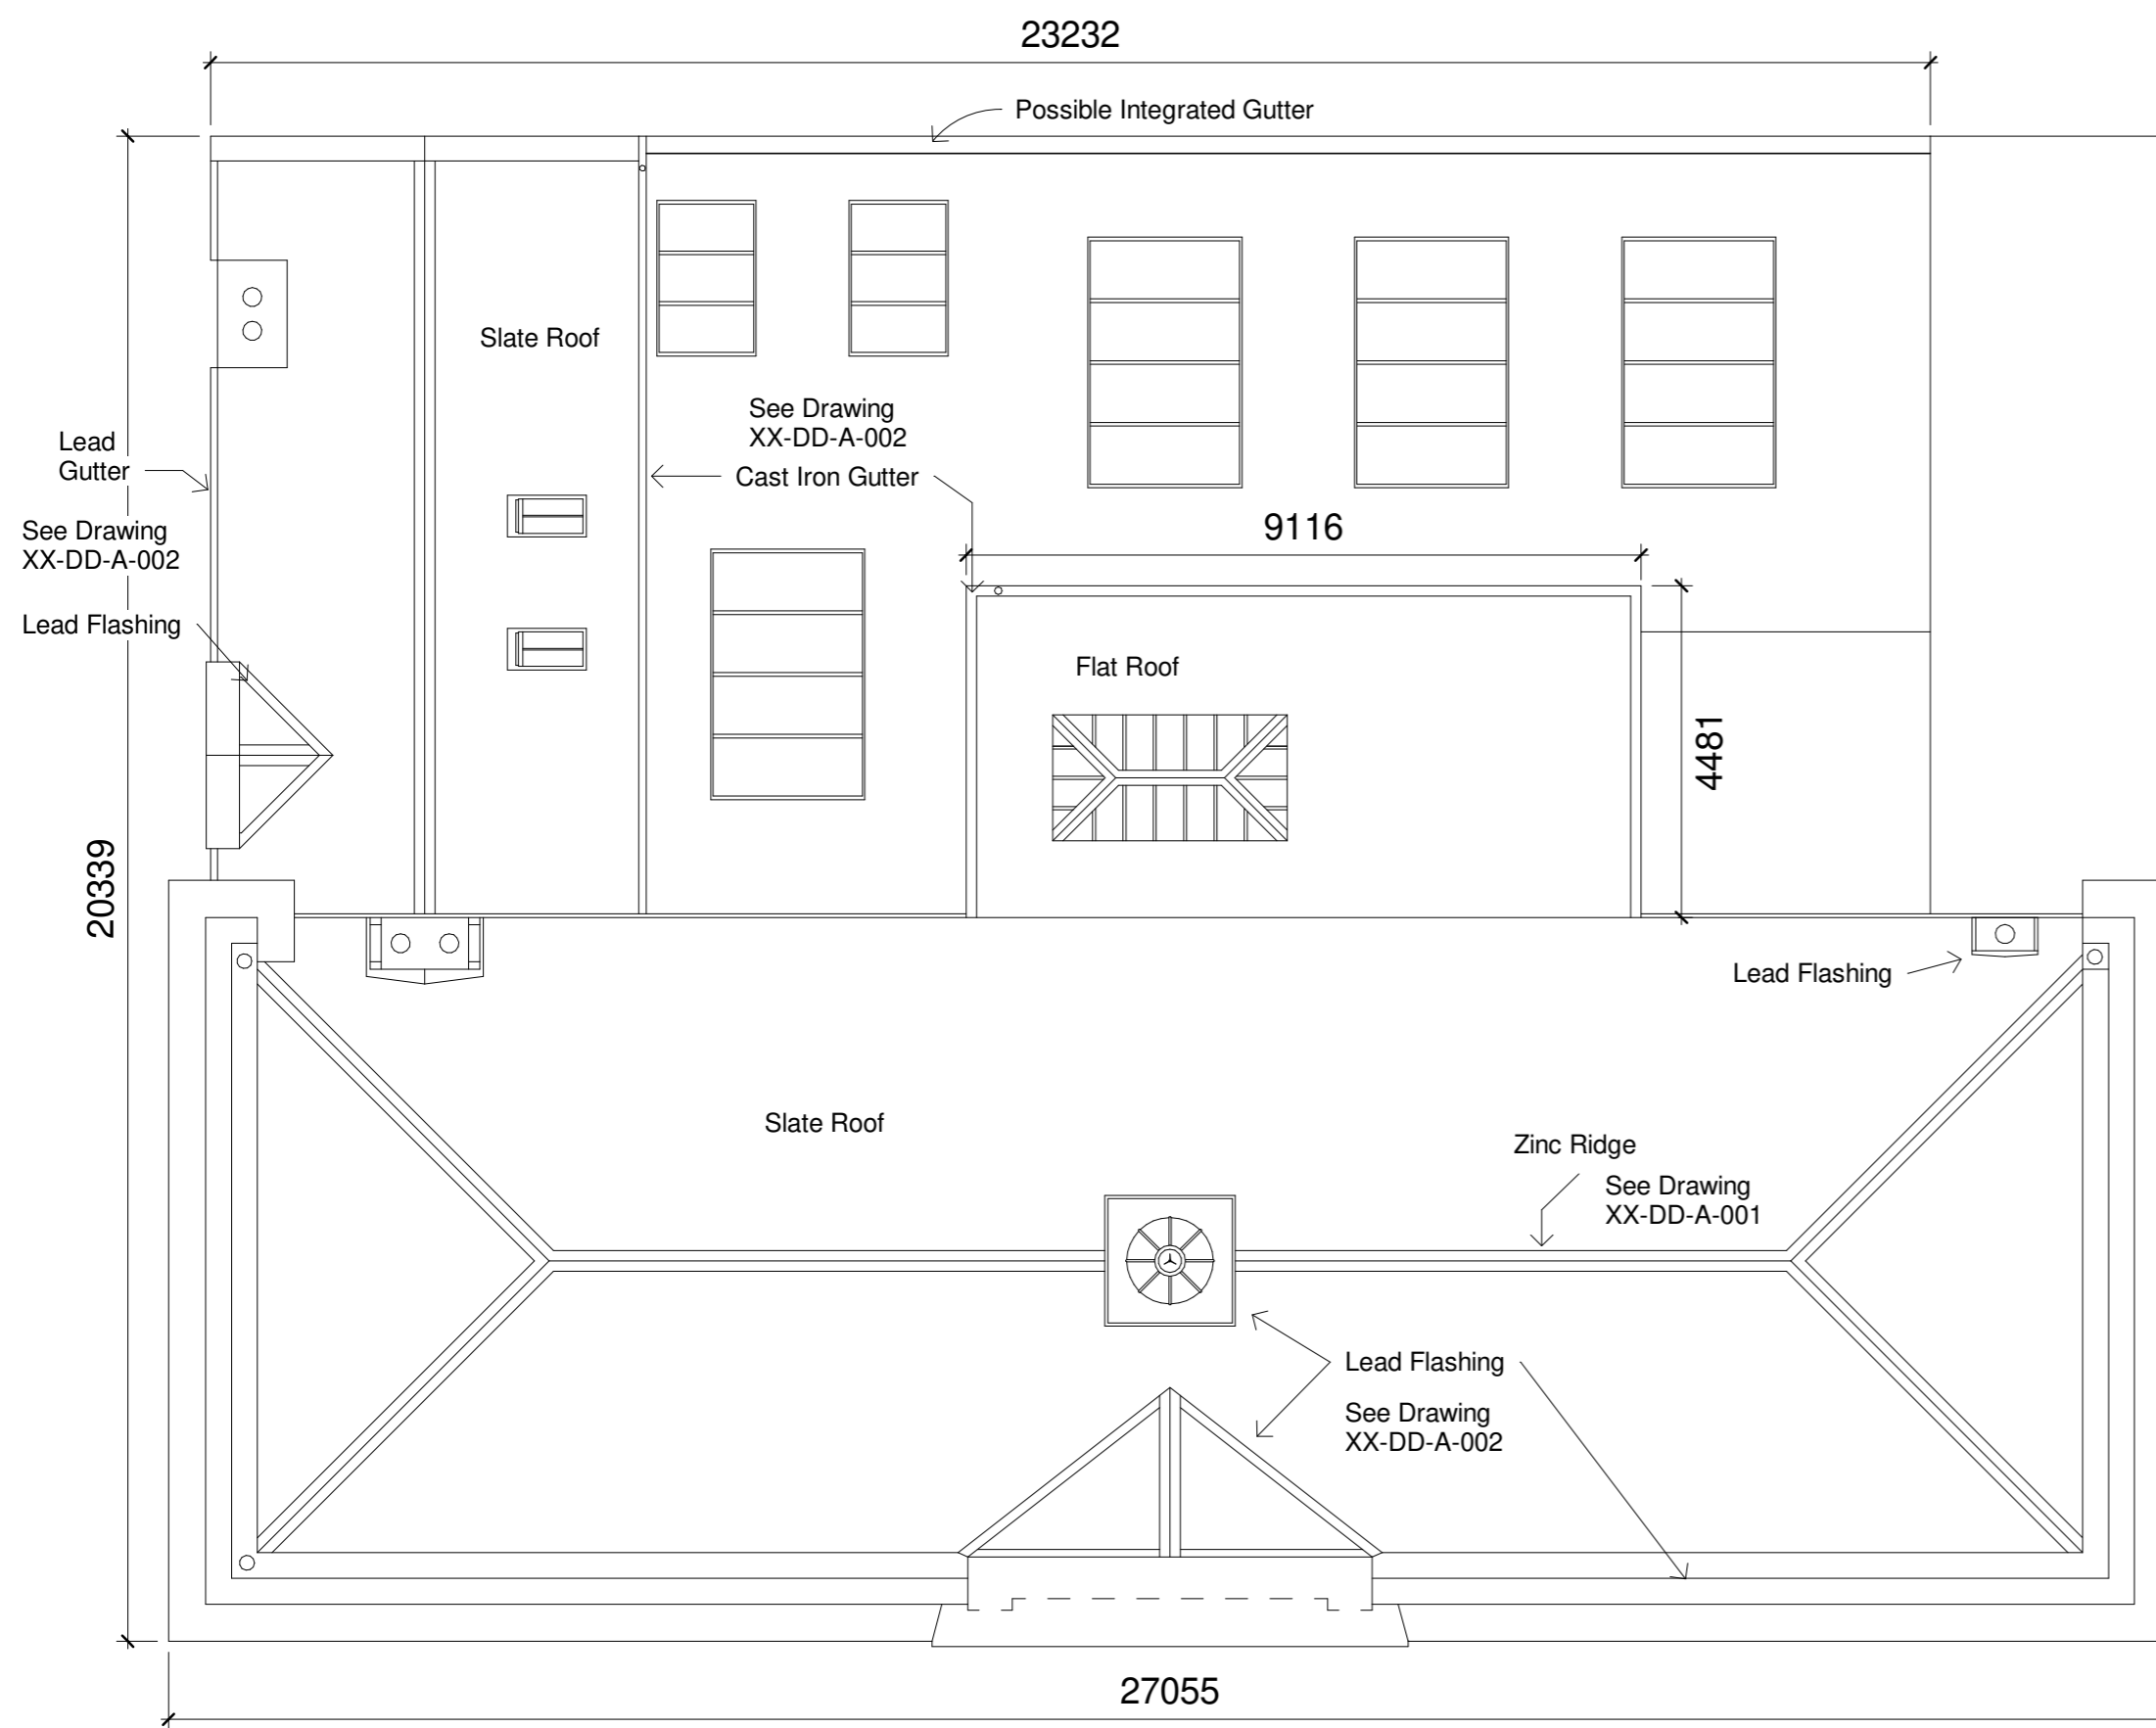


1 RF Roof Plan

1 : 100

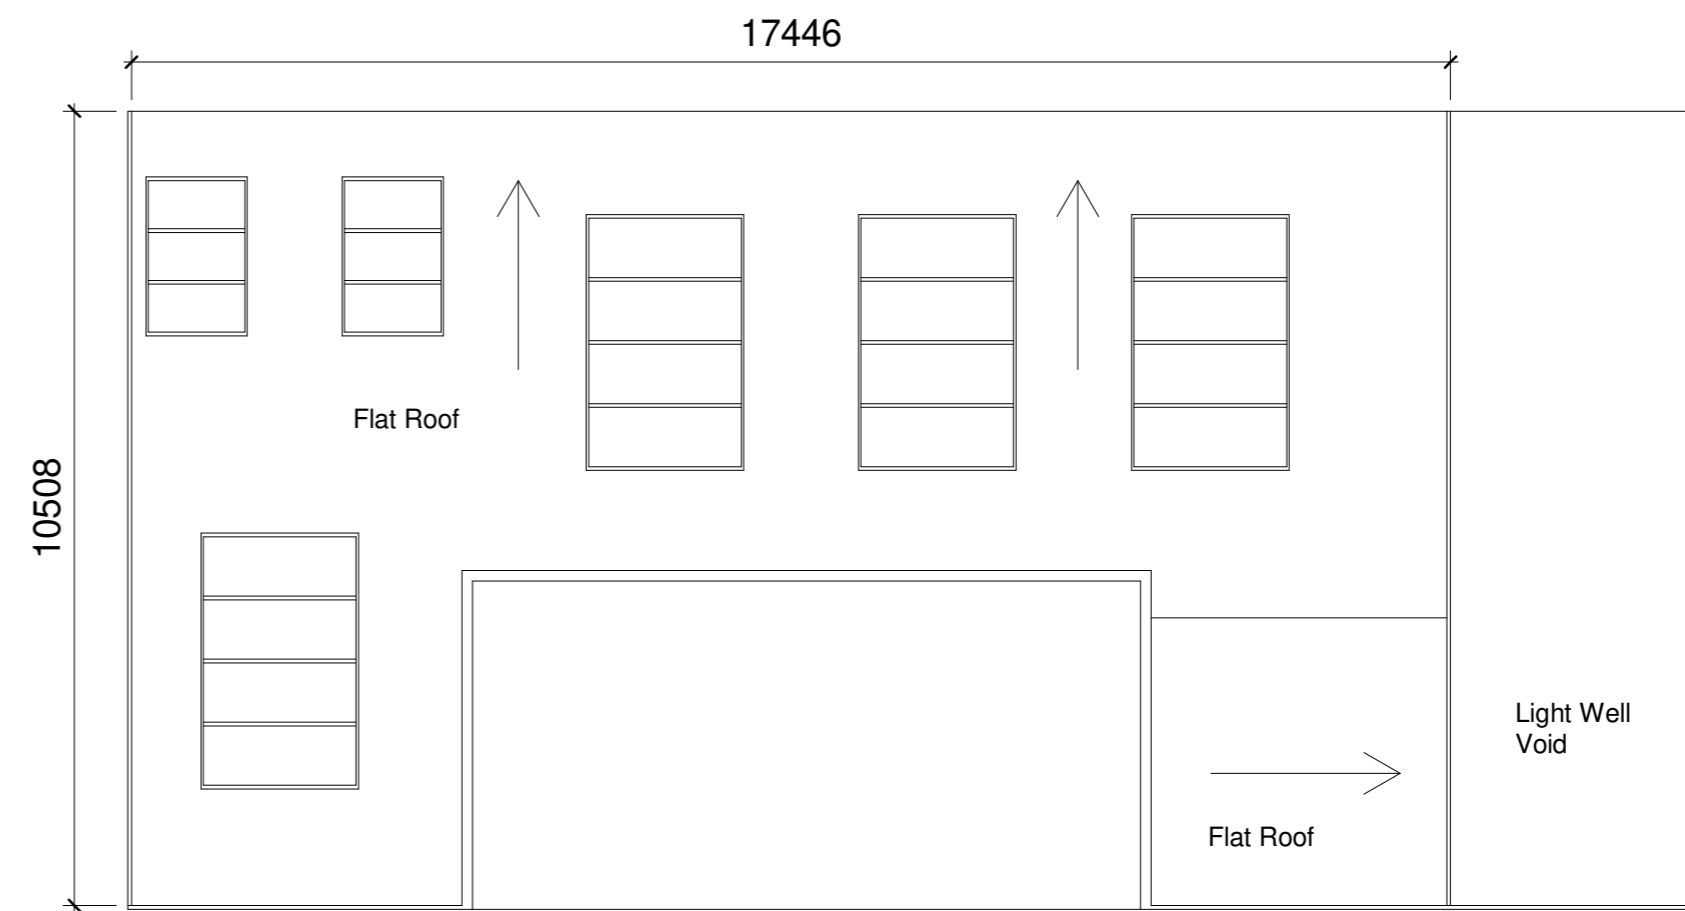

| Rev. | Date | Description | Chkd |
|------|------|-------------|------|
|------|------|-------------|------|

Tender

DO NOT SCALE FROM THIS DRAWING.
ALL DIMENSIONS MUST BE VERIFIED ON SITE.
ANY DISCREPANCIES MUST BE REFERRED TO THE ARCHITECT/ CONTRACT ADMINISTRATOR BEFORE PROGRESSING.

SOUTH LANARKSHIRE COUNCIL Housing & Technical Resources Design, Brandon Gate, Hamilton, ML3 0XB
Tel.(0303) 123 1015 Fax.(01698) 453069

Project Title
Lanark Library Roof Replacement
16 Hope Street, Lanark, ML11 7LZ

Drawing Title
Roof Plan

SLPN

Project Code
COM011738

| | | | |
|------------|--------------|----------|----------|
| Drawing No | RF-DP-A-001 | Checked | NF |
| | | Approved | RI |
| Scale | 1 : 100 @ A2 | Drawn | AMcG |
| | | Date | 12/01/22 |