


GROUND FLOOR PLAN

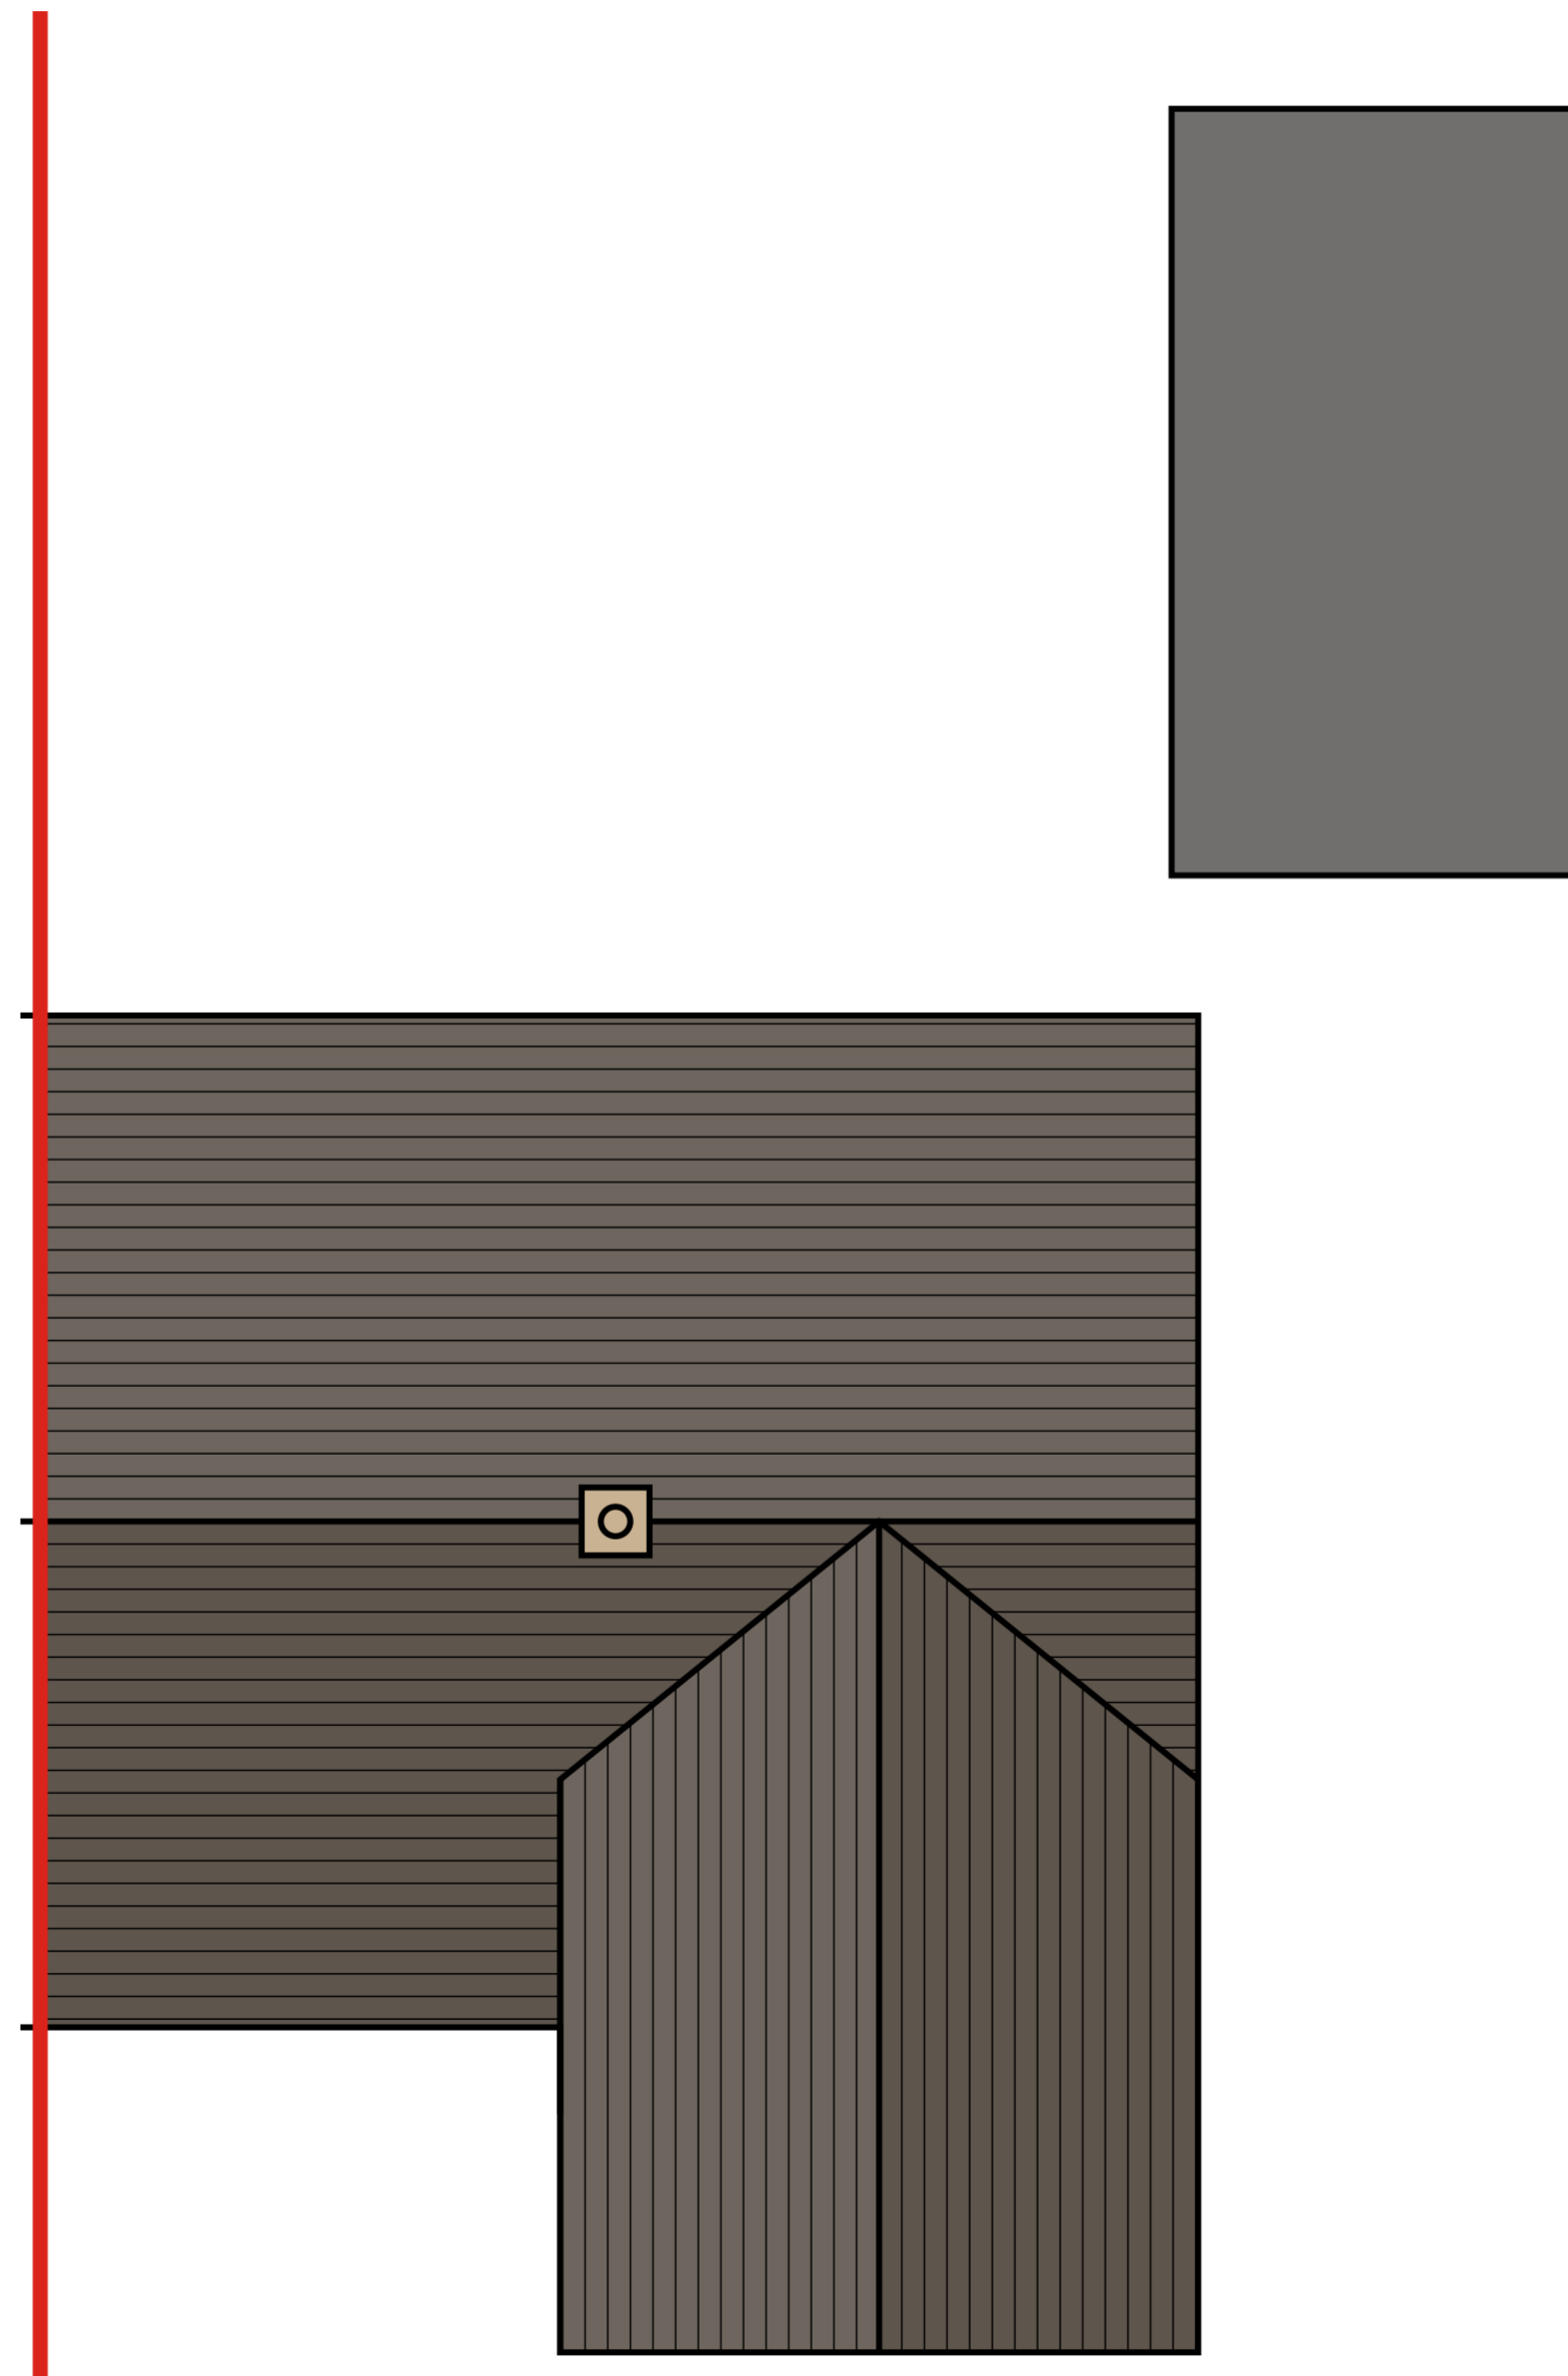

ROOF PLAN

FOR PLANNING

Location
 10 ORCHARD CRESCENT
 STEVENAGE

Title
 EXISTING PLANS

Scale	Drawn	Checked	Date
1:50 @A2	GW	GD	MAR 23
Drawing Number	Revision		
1536_YPUK_P003	P1		

THIS DRAWING IS FOR PLANNING PURPOSES ONLY

