




FRONT ELEVATION



SIDE ELEVATION



REAR ELEVATION

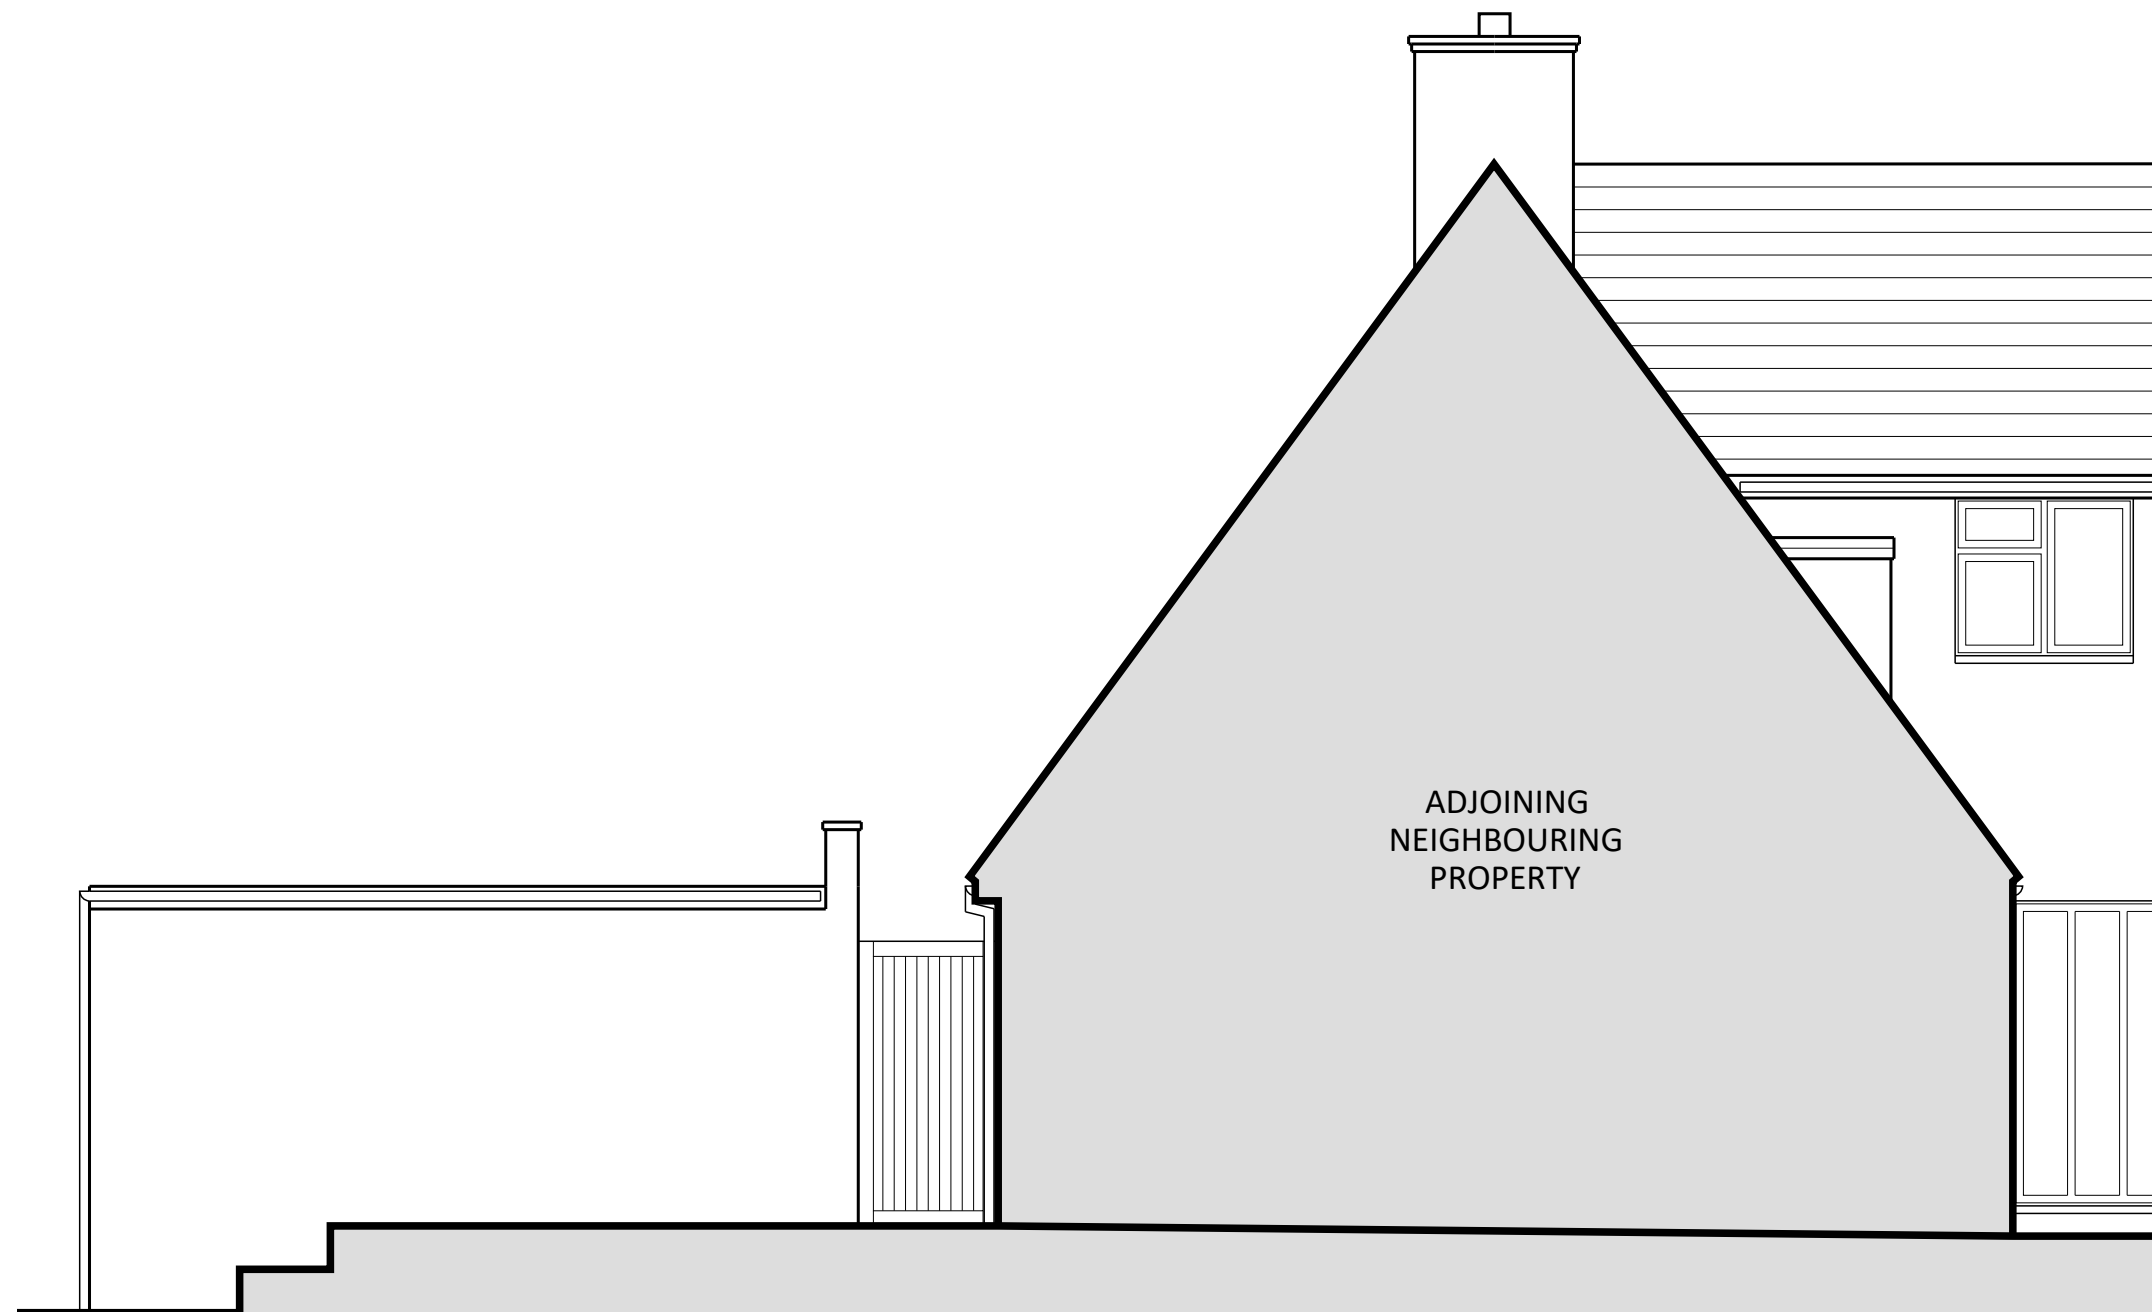

SIDE ELEVATION

FOR PLANNING

Location
10 ORCHARD CRESCENT
STEVENAGE

Title
EXISTING ELEVATIONS

Scale
1:50 @A2

Drawn
GW

Checked
GD

Date
MAR 23

Drawing Number
1536_YPUK_P004

Revision
P1

THIS DRAWING IS FOR PLANNING PURPOSES ONLY



YOURPLANS

Planning design specialists