


FEATURE WINDOW.

REAR ELEVATION



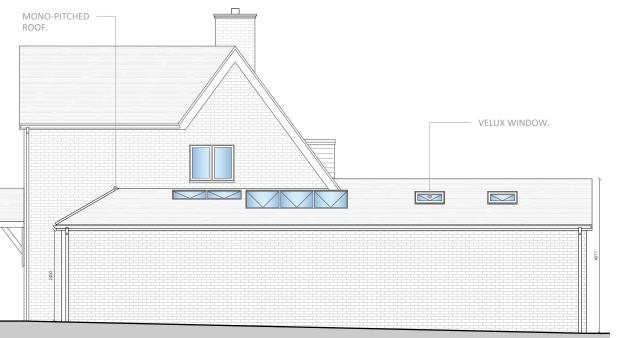

SIDE ELEVATION

FOR PLANNING

10 ORCHARD CRESCENT STEVENAGE

PROPOSED ELEVATIONS

Scale 1:100	@ A3	Drawn SB	Checked HE		Date MAR 24	
Drawing Number Revision 1536_YPUK_P006 P2						
0	1	2	3	4	5m	





Website : Yourplansuk.com | Phone : 01438 587300 | Email : info@yourplansuk.com © 2022 YOUR PLANS UK (YPL UK LIMITED). ALL RIGHTS RESERVED.