


CONCEALED DOOR TO UTILITY / PANTRY TO BE DESIGNED BY A KITCHEN DESIGNER AND OR MANUFACTURER.

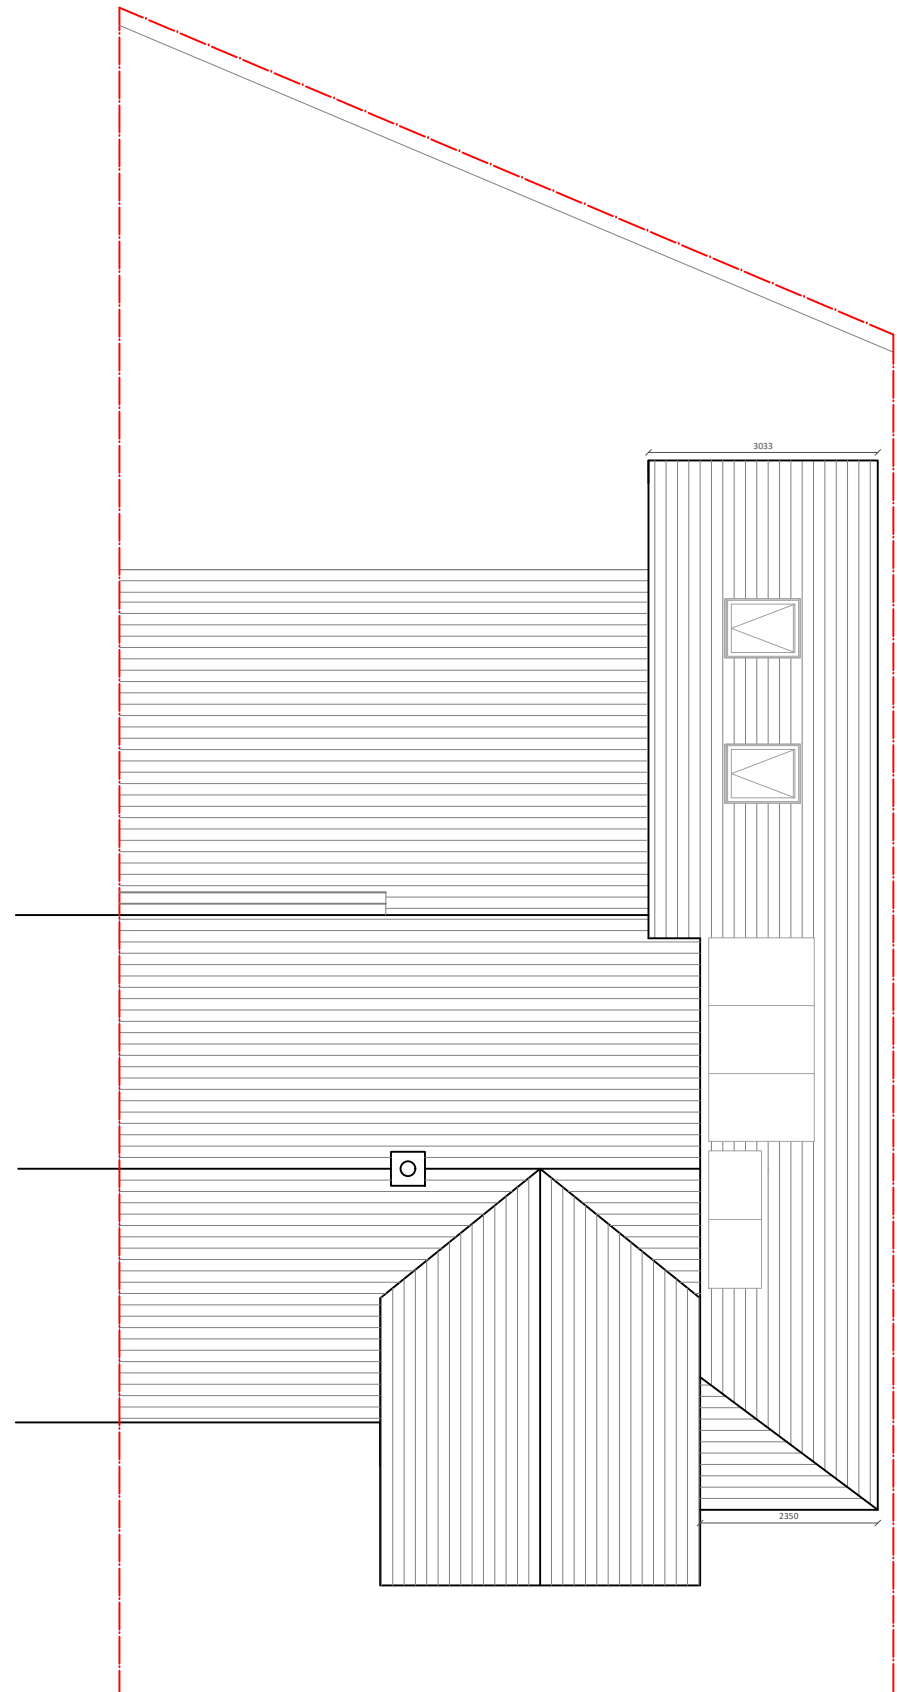

GROUND FLOOR PLAN

ROOF PLAN

FOR PLANNING

Location
**10 ORCHARD CRESCENT
STEVENAGE**

Title
PROPOSED PLANS

Scale	Drawn	Checked	Date
1:100 @ A3	SB	HE	MAR 24
Drawing Number			Revision
1536_YPUK_P005			P2



YOURPLANS
Planning design specialists