



EXISTING SIDE ELEVATION

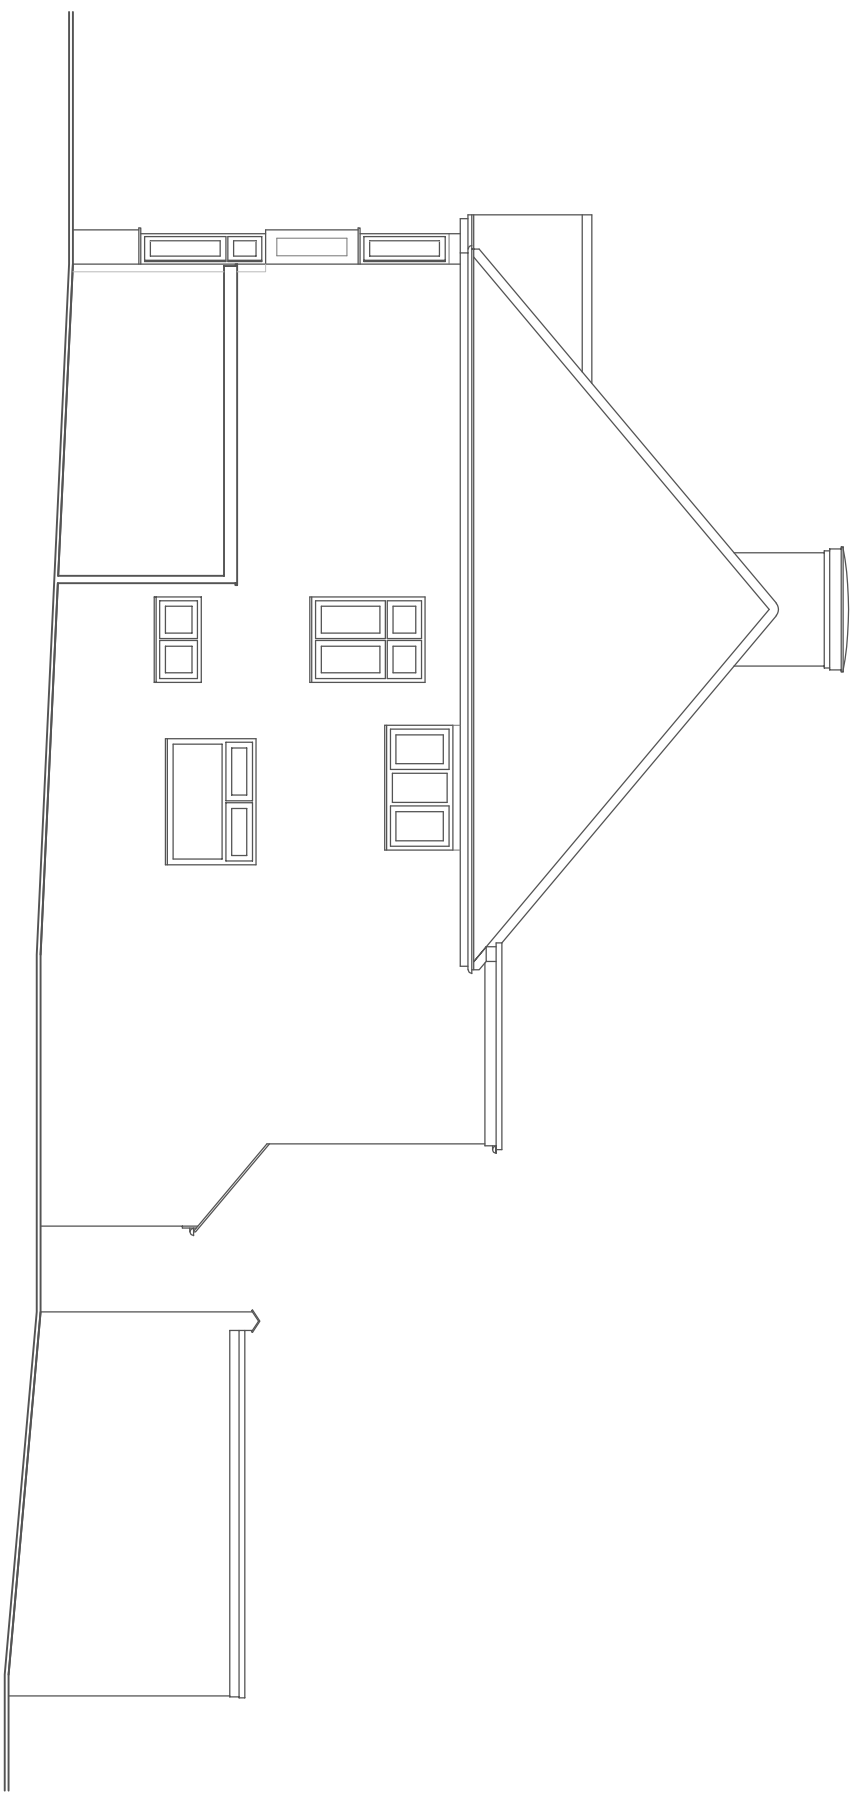

EXISTING FRONT ELEVATION

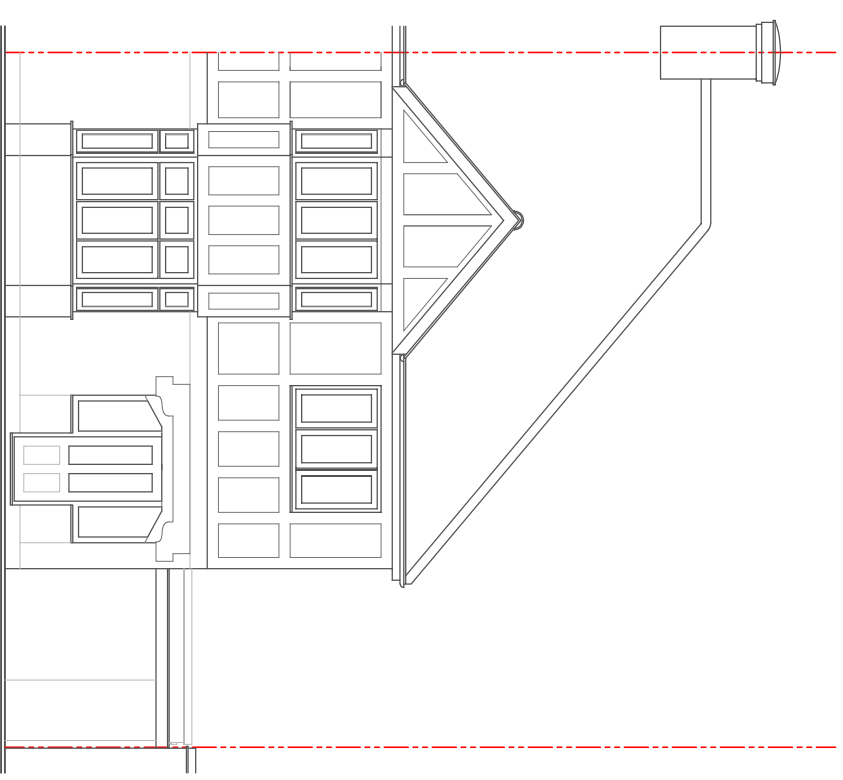

The Junction
Station Road, Watford, WD17 1ET
+44 (0)1923 371381
info@studiodbd.co.uk
www.studiodbd.co.uk

TITLE:
EXTENSION & ALTERATIONS

PROJECT ADDRESS:
133 WOODLAND DRIVE, WATFORD, WD17 3DA

CLIENT:
MR P BUTCHER & MS K STOCKDALE

DATE:
MAR 2021

SCALE:
1:100 @ A3

DRAWN:
JC

DRAWING NUMBER:
420-103

REV:	DATE:	NOTE:
-	-	-
-	-	-
-	-	-
-	-	-
-	-	-
-	-	-
-	-	-
-	-	-
-	-	-

REVISION:
-

