



PROPOSED SIDE ELEVATION

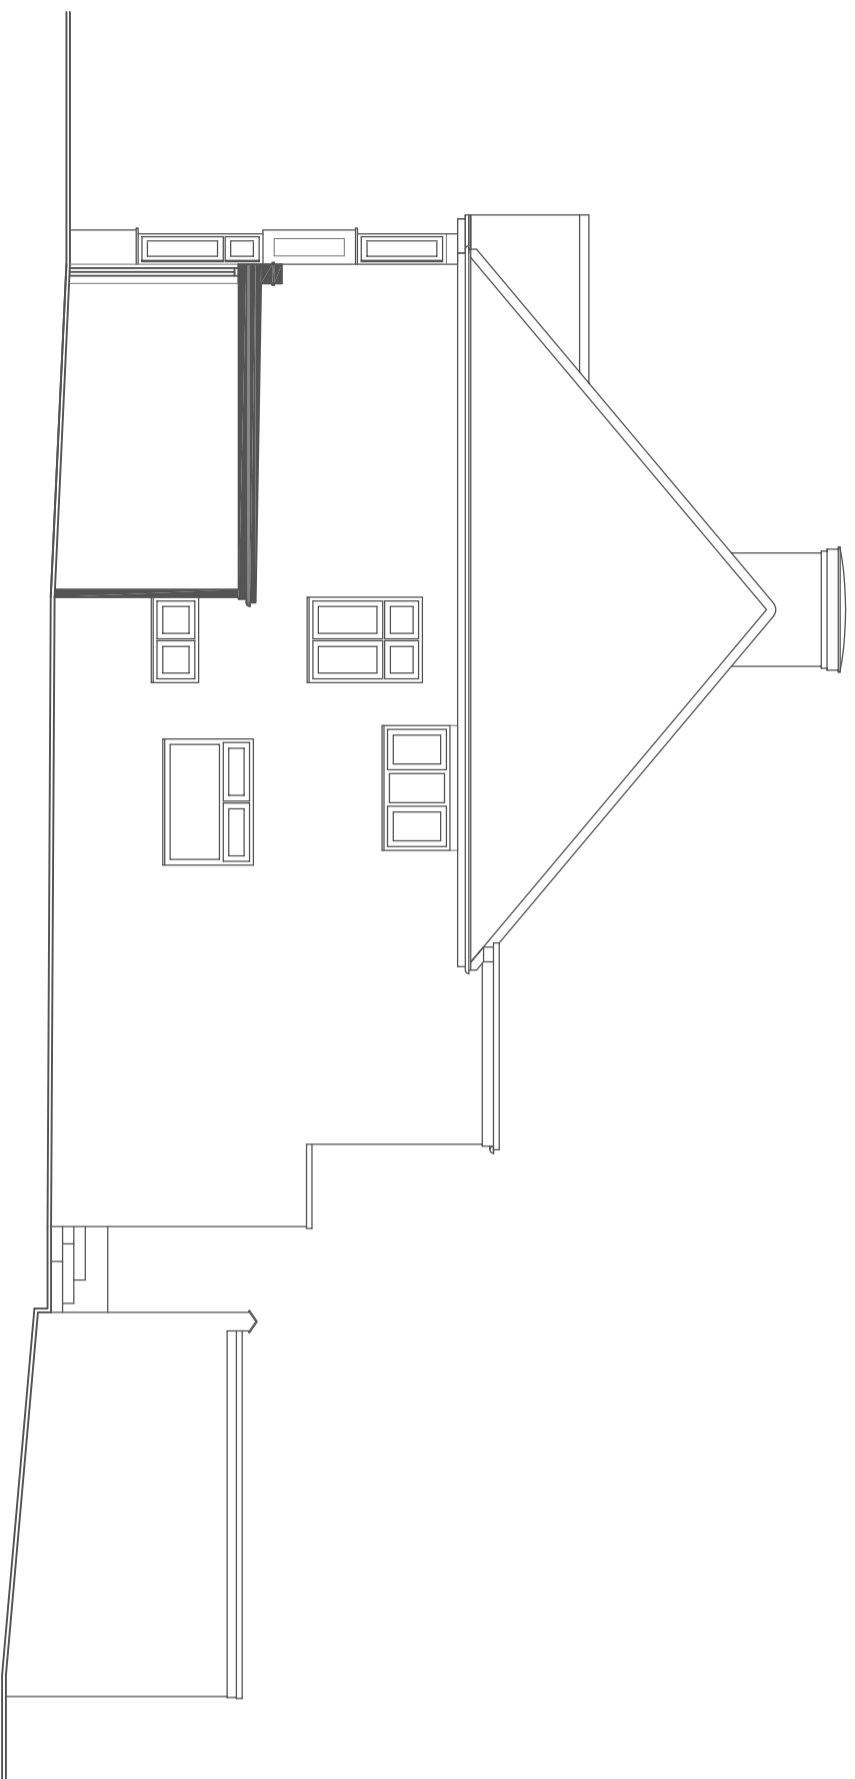

PROPOSED FRONT ELEVATION

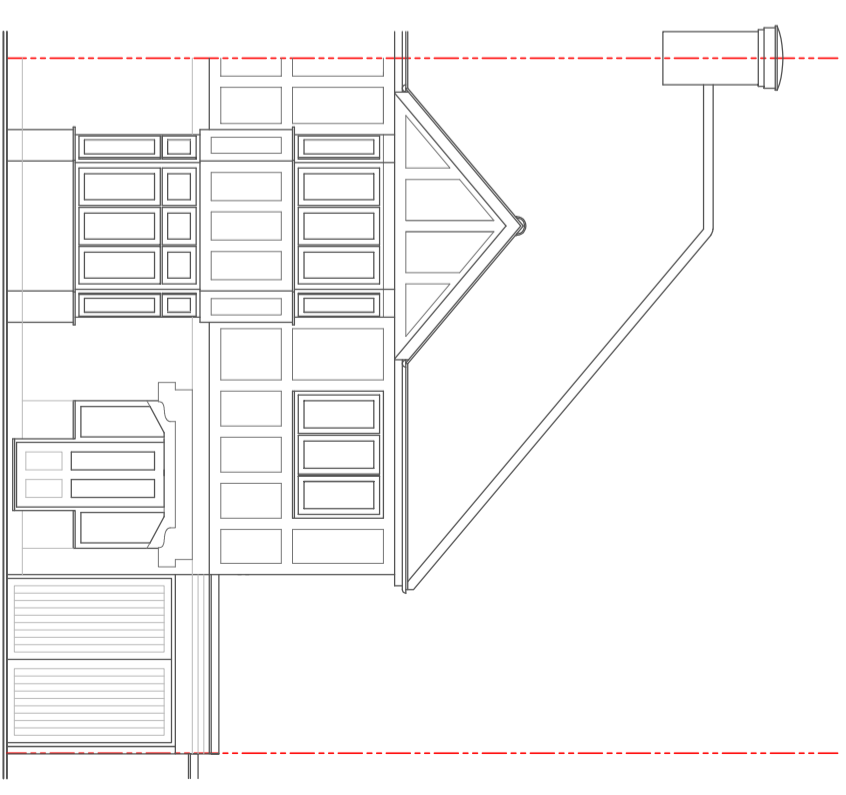

The Junction
 Station Road, Watford, WD17 1ET
 +44 (0)1923 371381
 info@studiocbd.co.uk
 www.studiocbd.co.uk

TITLE:
 EXTENSION & ALTERATIONS

PROJECT ADDRESS:
 133 WOODLAND DRIVE, WATFORD, WD17 3DA

CLIENT:
 MR P BUTCHER & MS K STOCKDALE

DATE: MAR 2024

SCALE: 1:100 @ A3

DRAWN: JC

DRAWING NUMBER: 420-105

REVISION: A

REV:	DATE:	NOTE:
A	APR 24	CLIENT AMENDS.
-	-	-
-	-	-
-	-	-
-	-	-