



EXISTING REAR ELEVATION

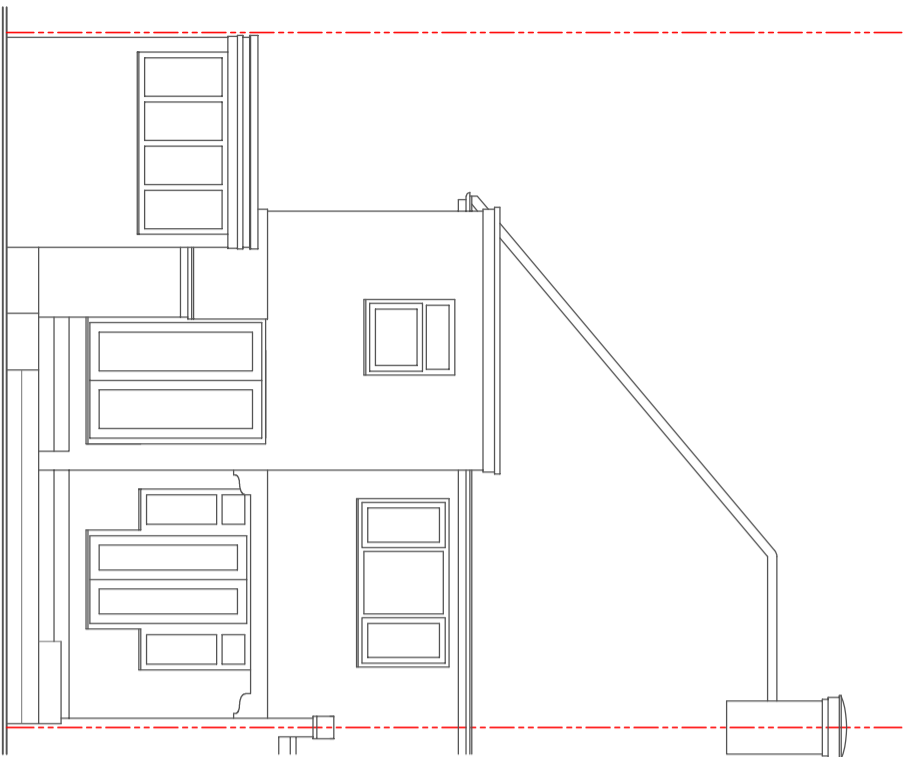

EXISTING SIDE ELEVATION

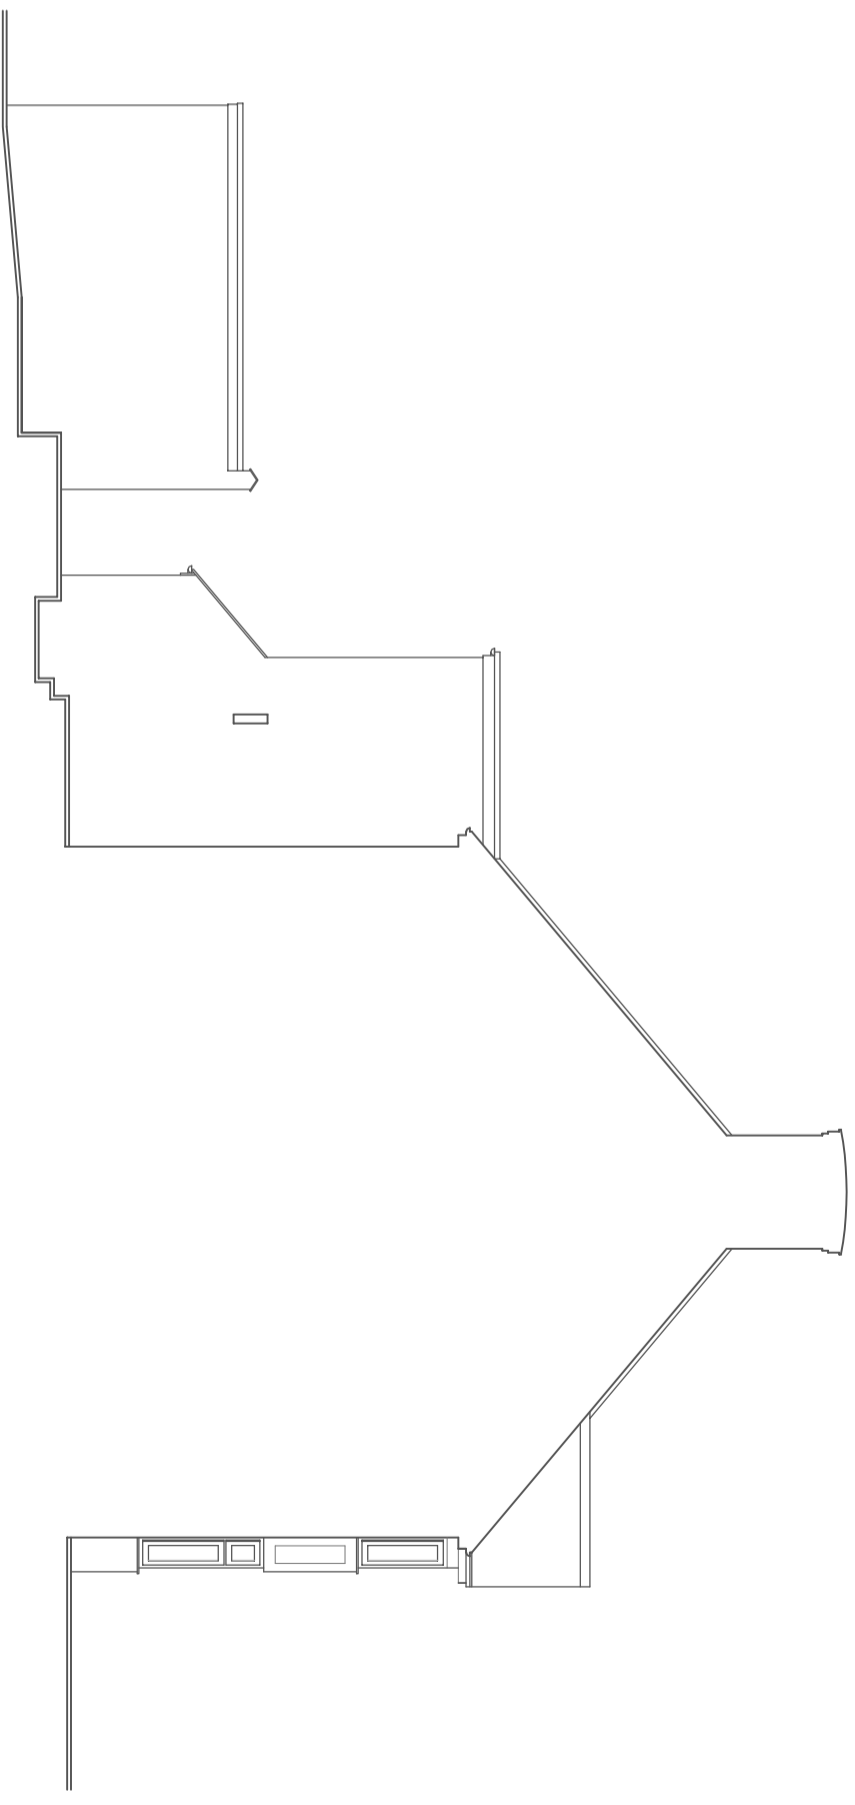

The Junction  
 Station Road, Watford, WD17 1ET  
 +44 (0)1923 371381  
 info@studiodbd.co.uk  
 www.studiodbd.co.uk

**TITLE:**  
 EXTENSION & ALTERATIONS

**PROJECT ADDRESS:**  
 133 WOODLAND DRIVE, WATFORD, WD17 3DA

**CLIENT:**  
 MR P BUTCHER & MS K STOCKDALE

**DATE:** MAR 2024  
**SCALE:** 1:100 @ A3  
**DRAWN:** JC

**DRAWING NUMBER:** 420-104  
**REVISION:** A

**REV:** A  
**DATE:** APR 24  
**NOTE:** SIDE ELEVATION

