



EXISTING FRONT ELEVATION  
SCALE 1:100




EXISTING SIDE ELEVATION  
SCALE 1:100

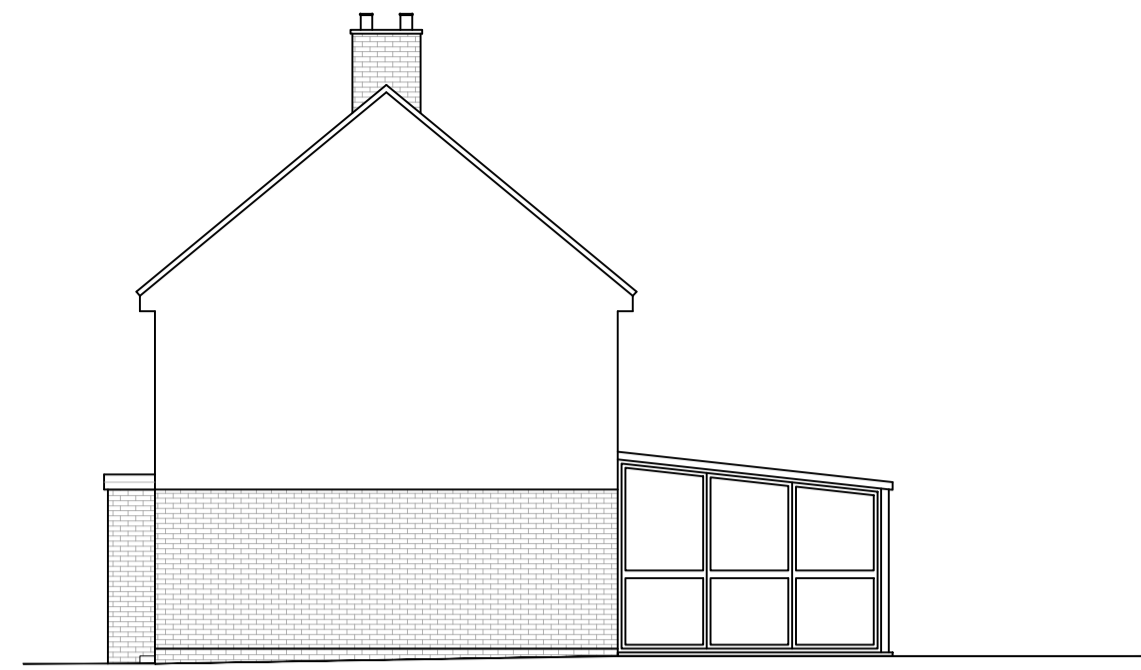


EXISTING REAR ELEVATION  
SCALE 1:100

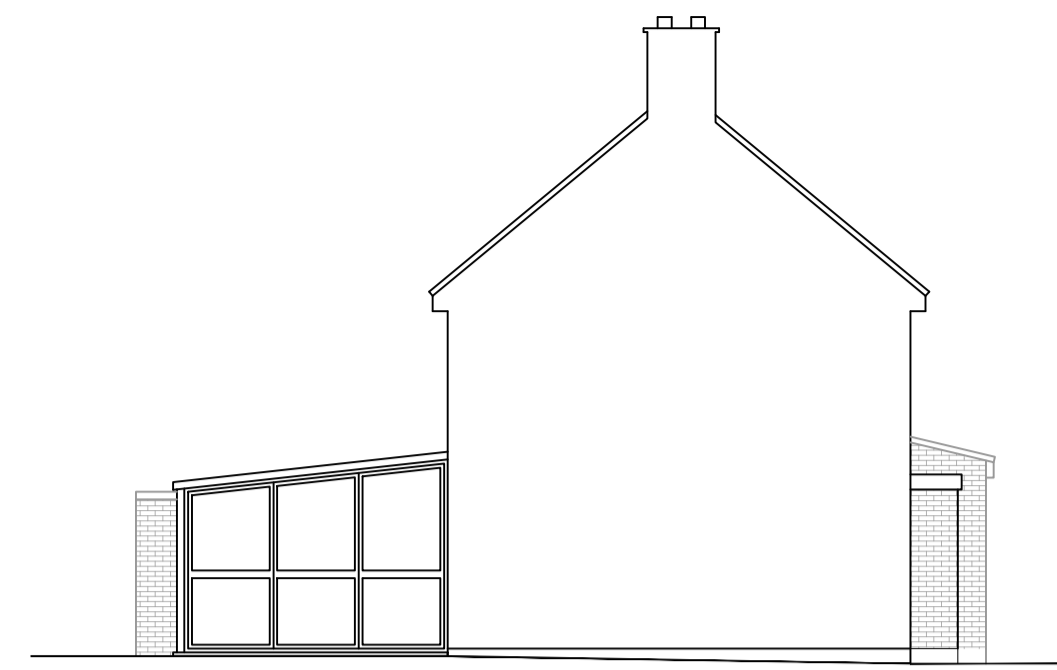

EXISTING SIDE ELEVATION  
SCALE 1:100

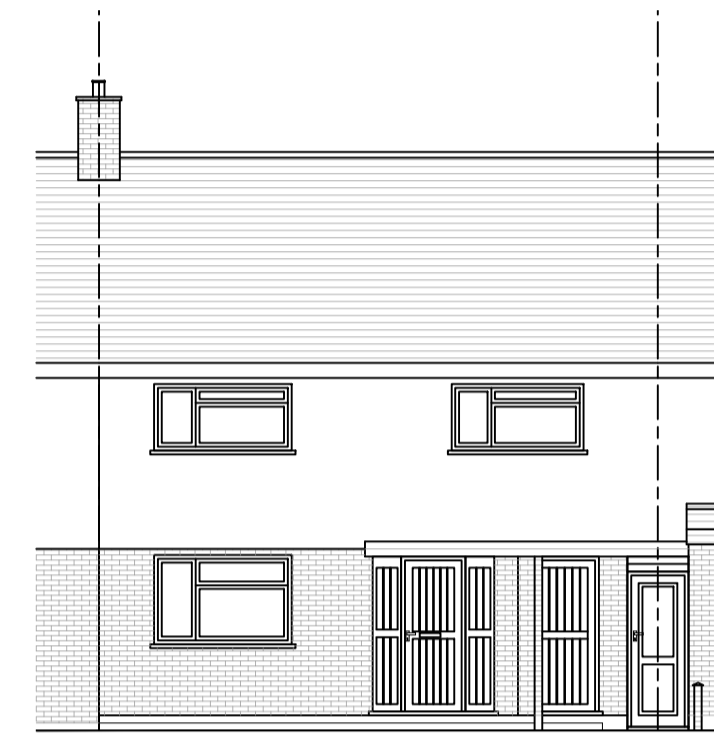


PROPOSED FRONT ELEVATION  
SCALE 1:100

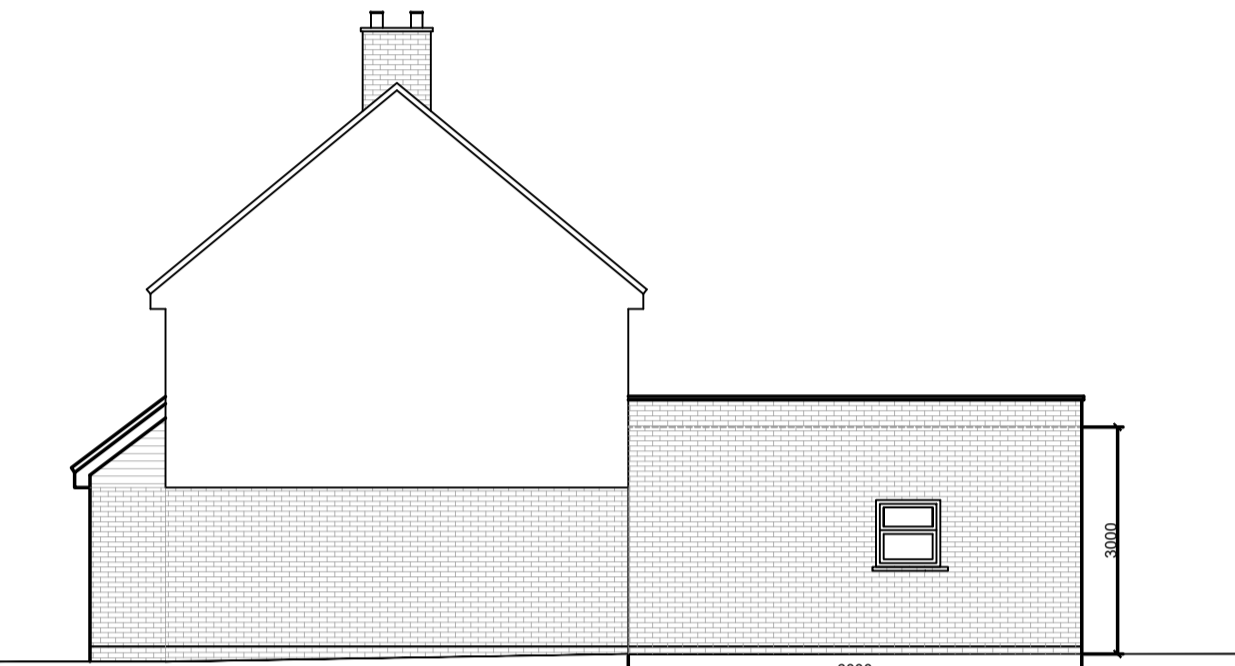


PROPOSED SIDE ELEVATION  
SCALE 1:100




PROPOSED REAR ELEVATION  
SCALE 1:100

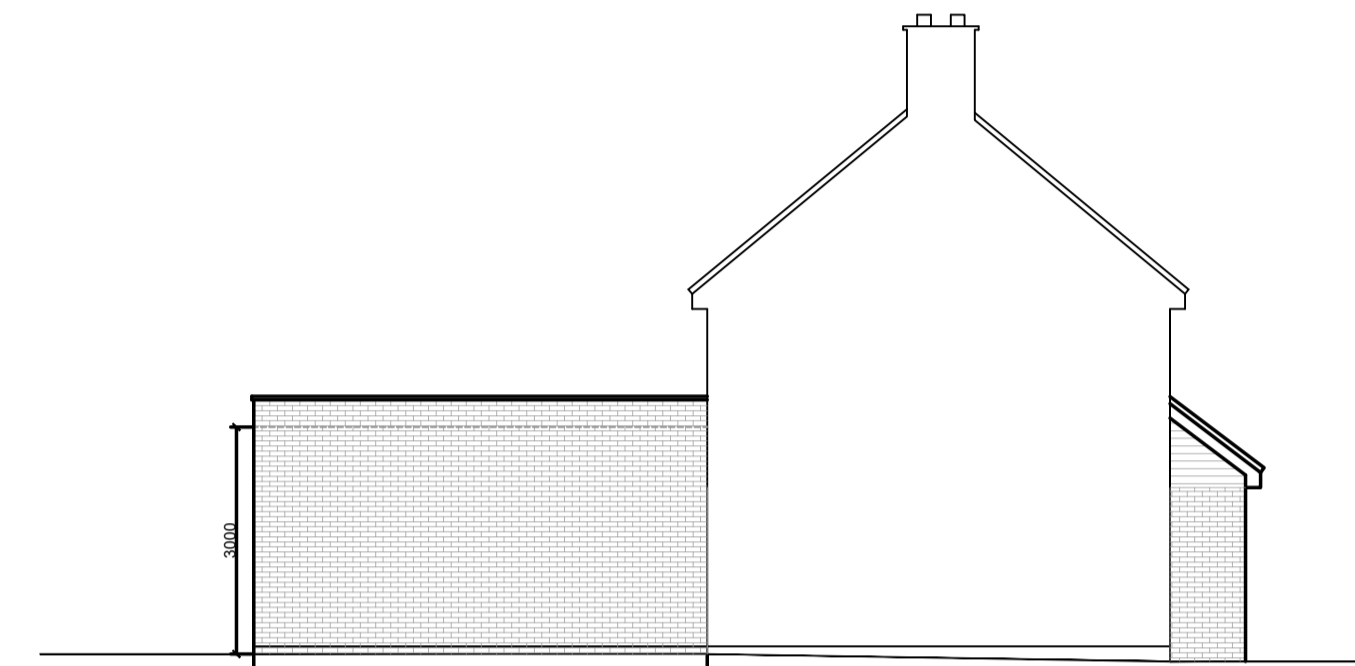


PROPOSED SIDE ELEVATION  
SCALE 1:100

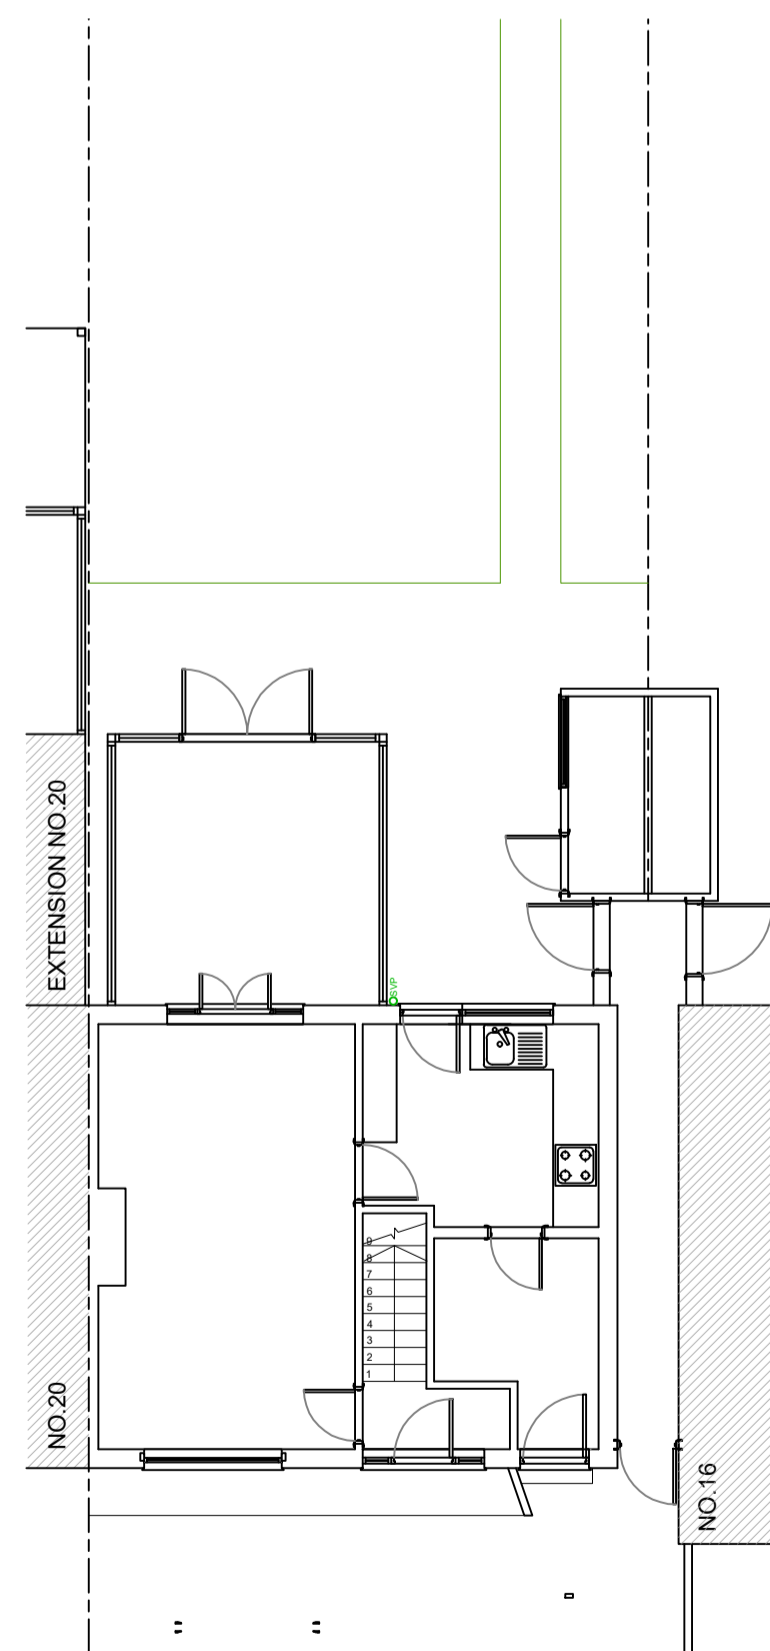


EXISTING GROUND FLOOR PLAN  
SCALE 1:100

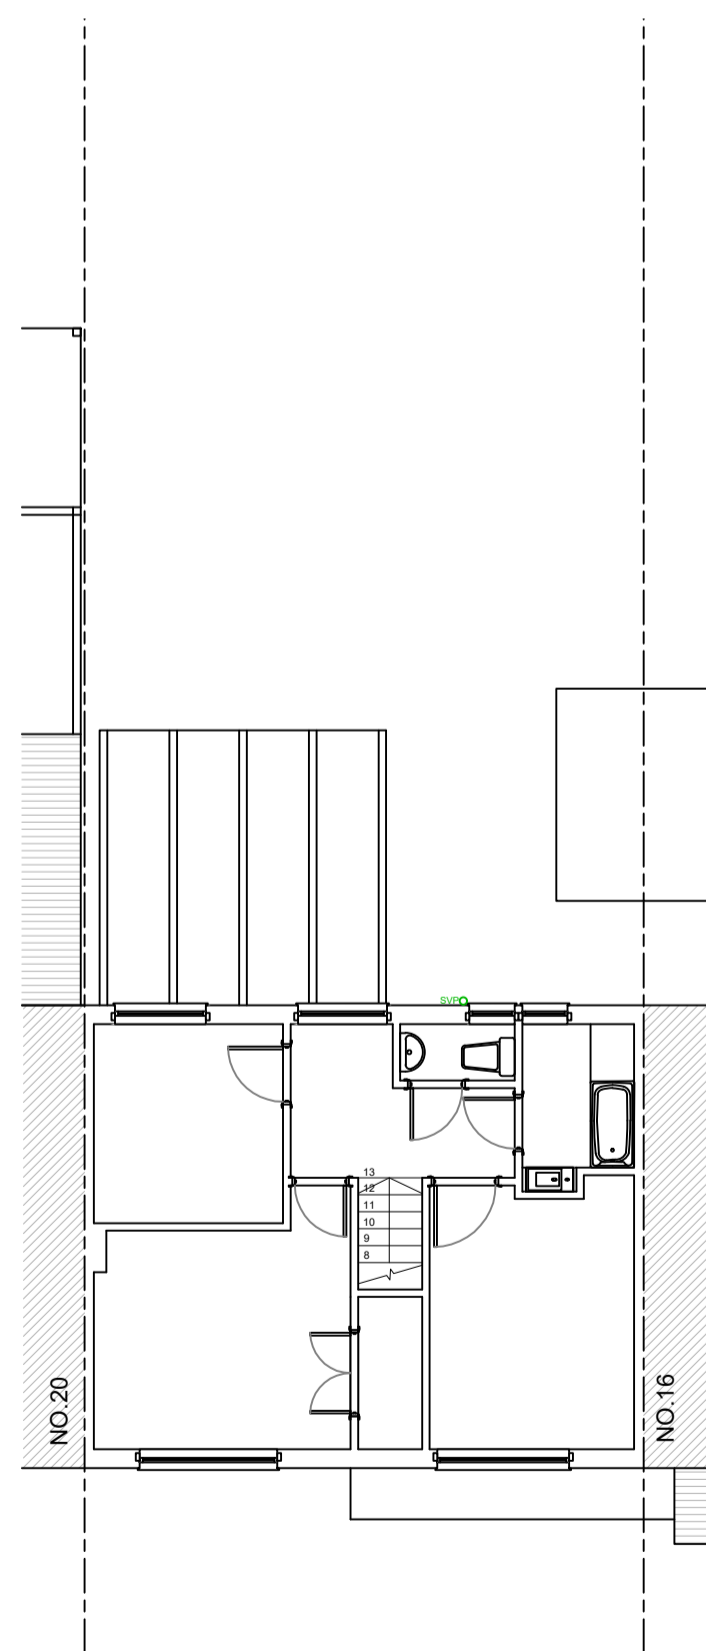


EXISTING FIRST FLOOR PLAN  
SCALE 1:100

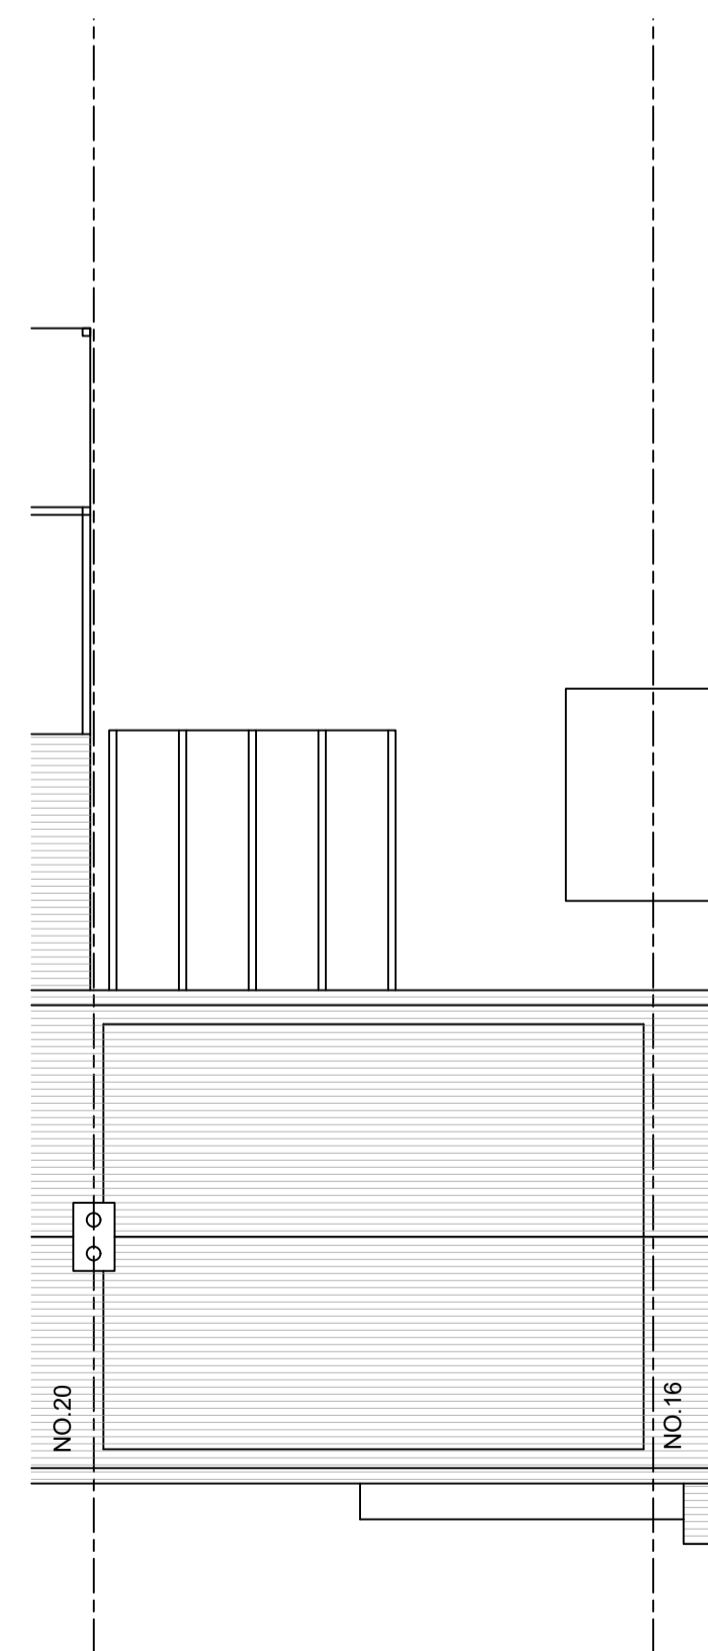


EXISTING ROOF PLAN  
SCALE 1:100

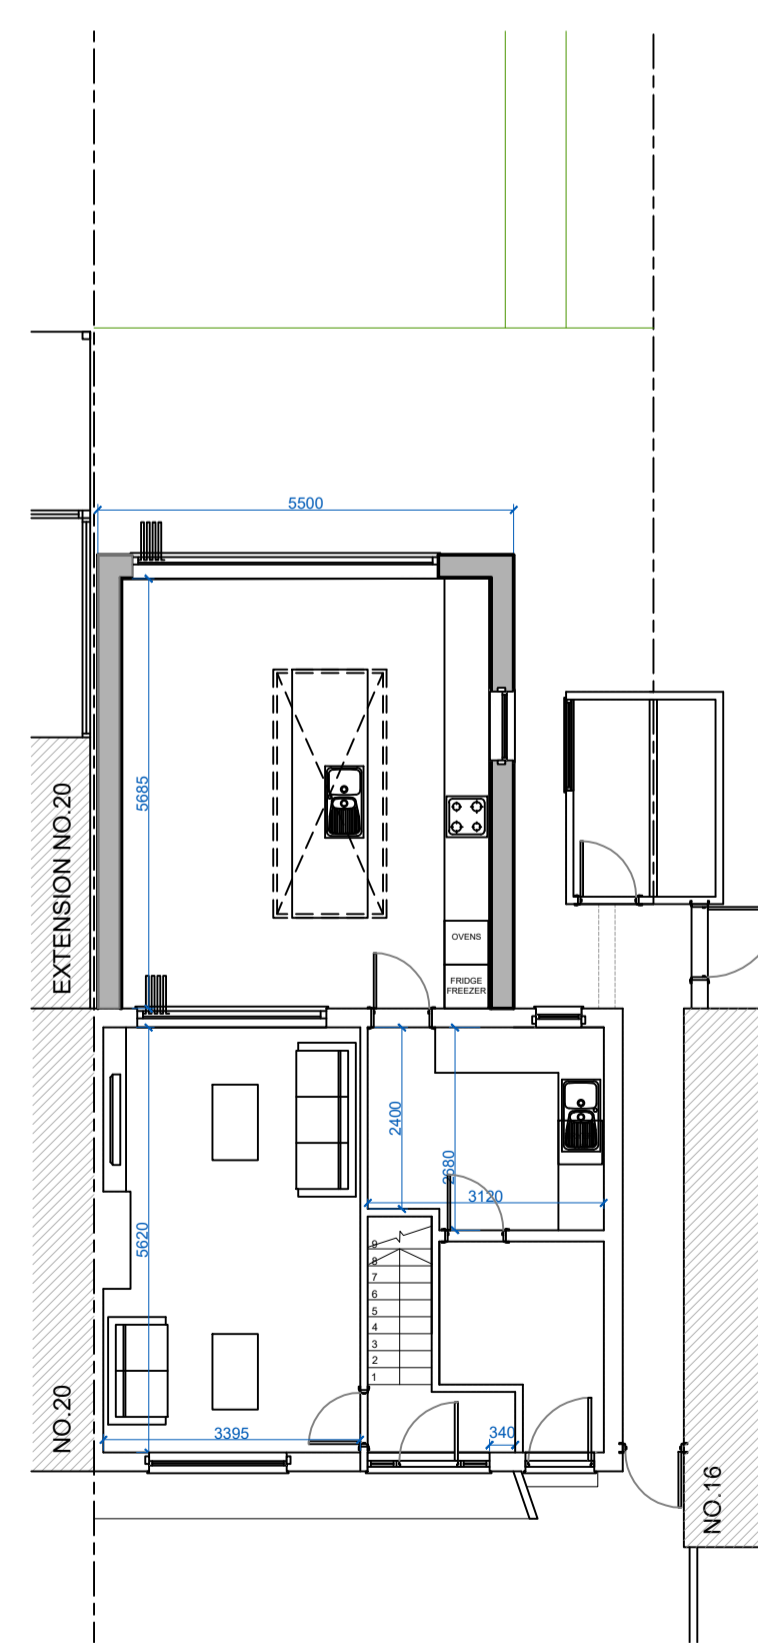

PROPOSED GROUND FLOOR PLAN  
SCALE 1:100

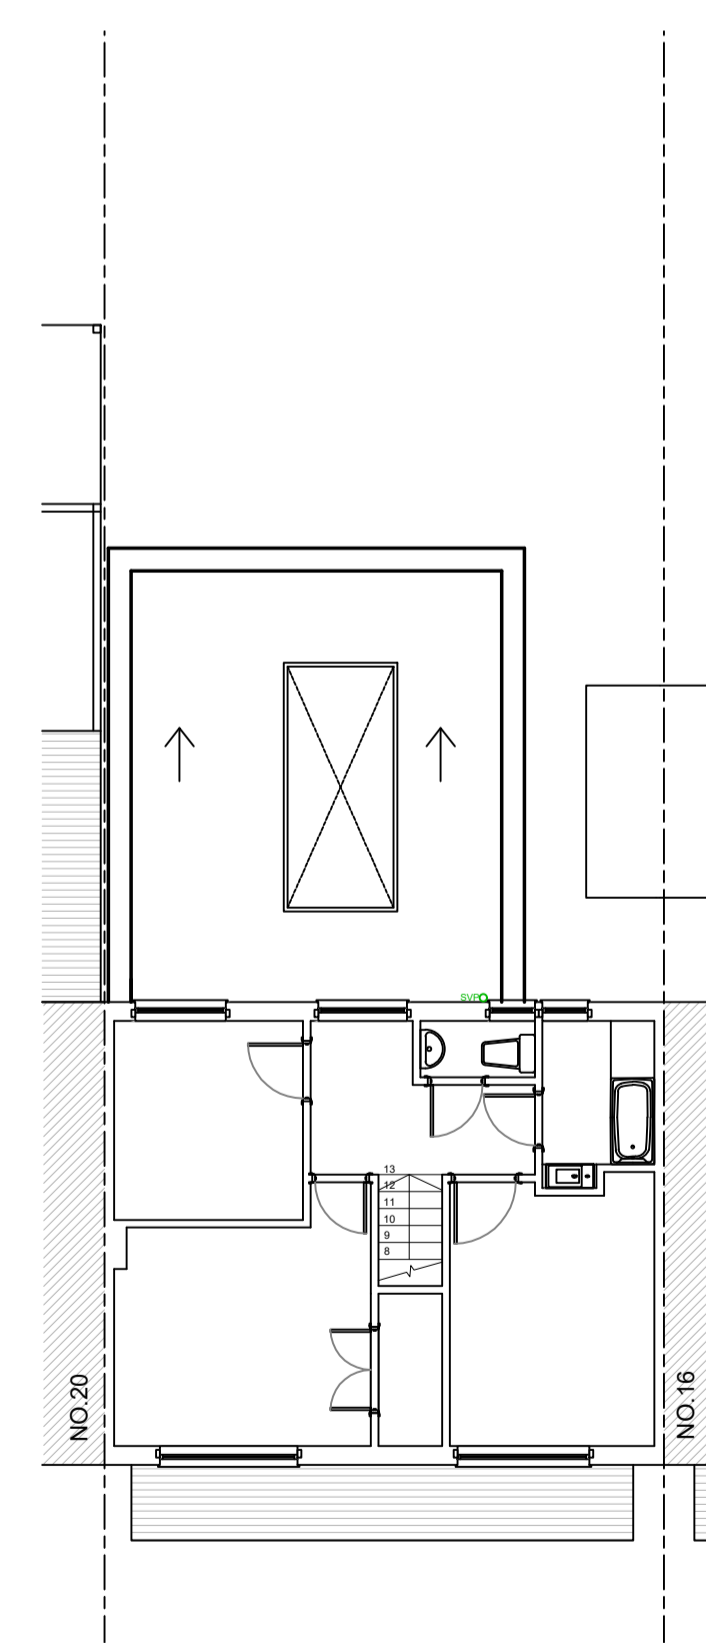


PROPOSED FIRST FLOOR PLAN  
SCALE 1:100

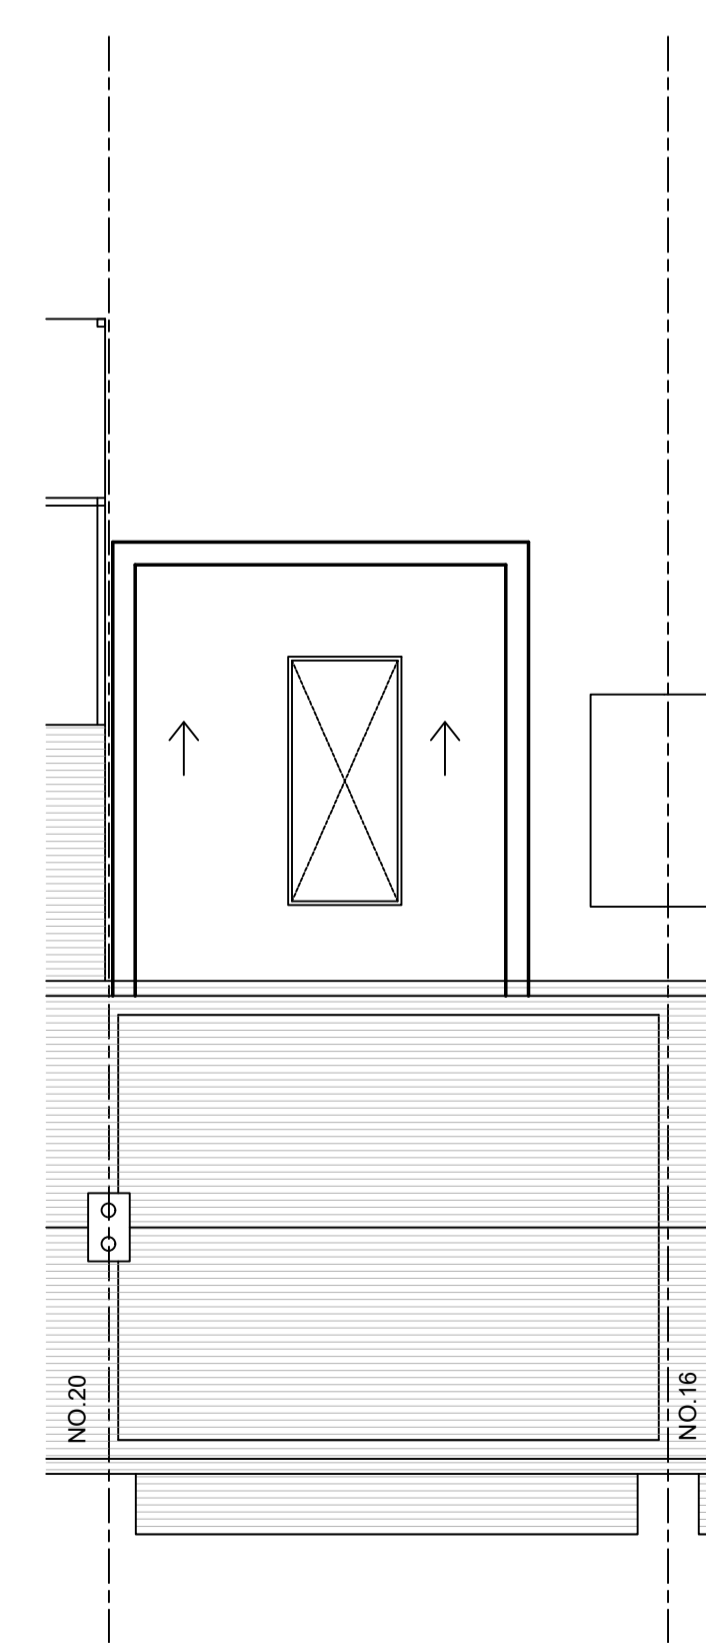

PROPOSED ROOF PLAN  
SCALE 1:100

REVISIONS:

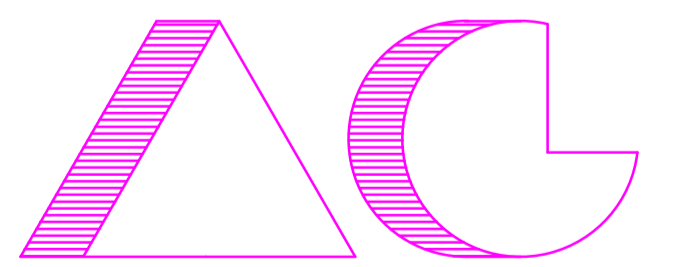

ARCHITECTS AND CHARTERED SURVEYORS

PROJECT:  
18 BUTTERWICK  
WATFORD  
HERTS  
WD25 9SD  
TITLE:  
EXISTING AND PROPOSED FLOOR  
PLANS AND ELEVATIONS  
FOR PLANNING PURPOSES ONLY



SCALE: 1:100@A1  
DATE: 04.03.24

3647 PPL3 B