



EXISTING SITE PLAN  
SCALE 1:100

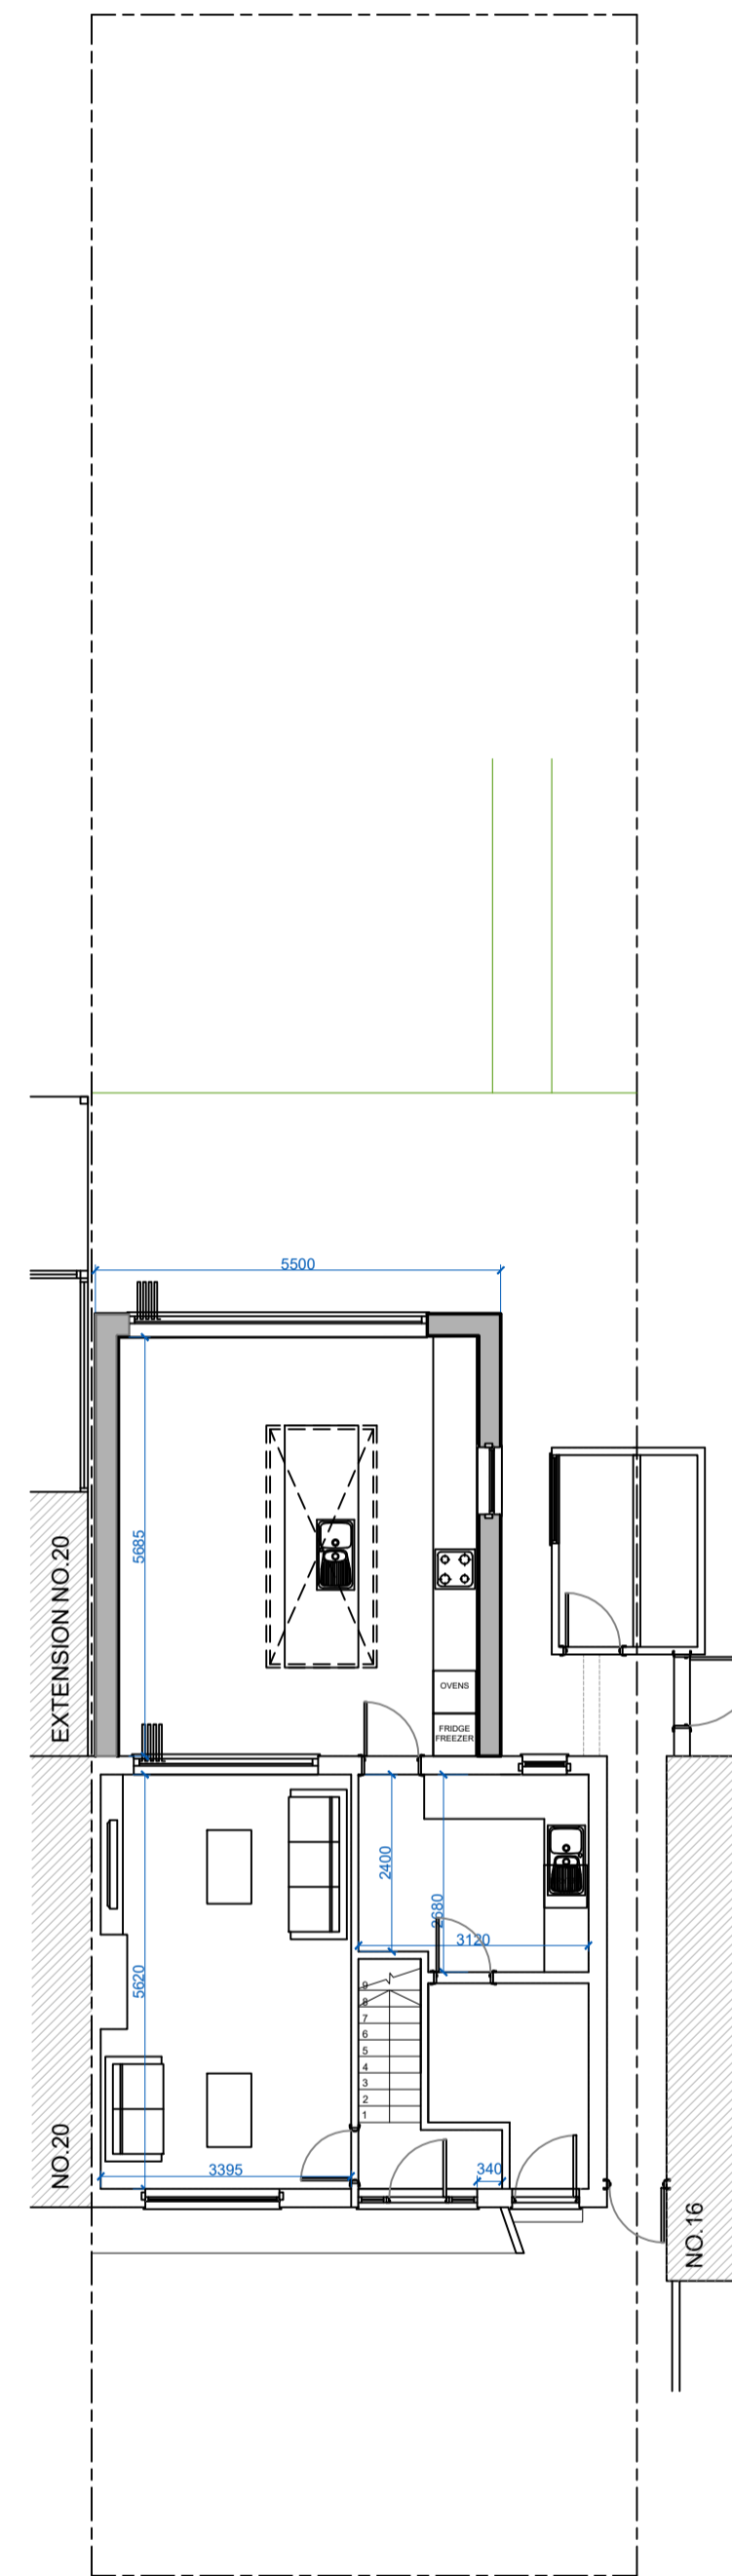

PROPOSED SITE PLAN  
SCALE 1:100

REVISIONS:

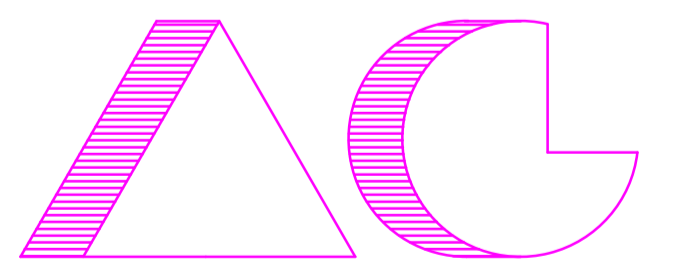

ARCHITECTS AND CHARTERED SURVEYORS

PROJECT:  
18 BUTTERWICK  
WATFORD  
HERTS  
WD25 9SD

TITLE:  
EXISTING AND PROPOSED FLOOR  
PLANS AND ELEVATIONS  
**FOR PLANNING PURPOSES ONLY**

SCALE: 1:100@A1

DATE: 15.03.24

3647 SP NPA