



Front Elevation...

 

Scale 1:100

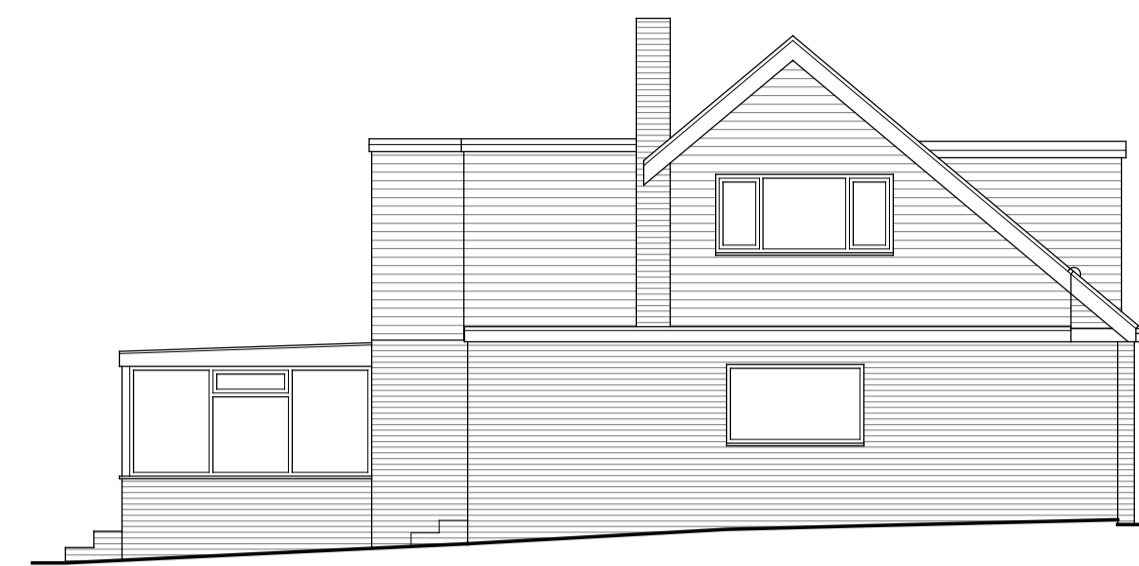

Left Elevation...



Rear Elevation...




Right Elevation...




Ground Floor Plan...



Scale 1:50

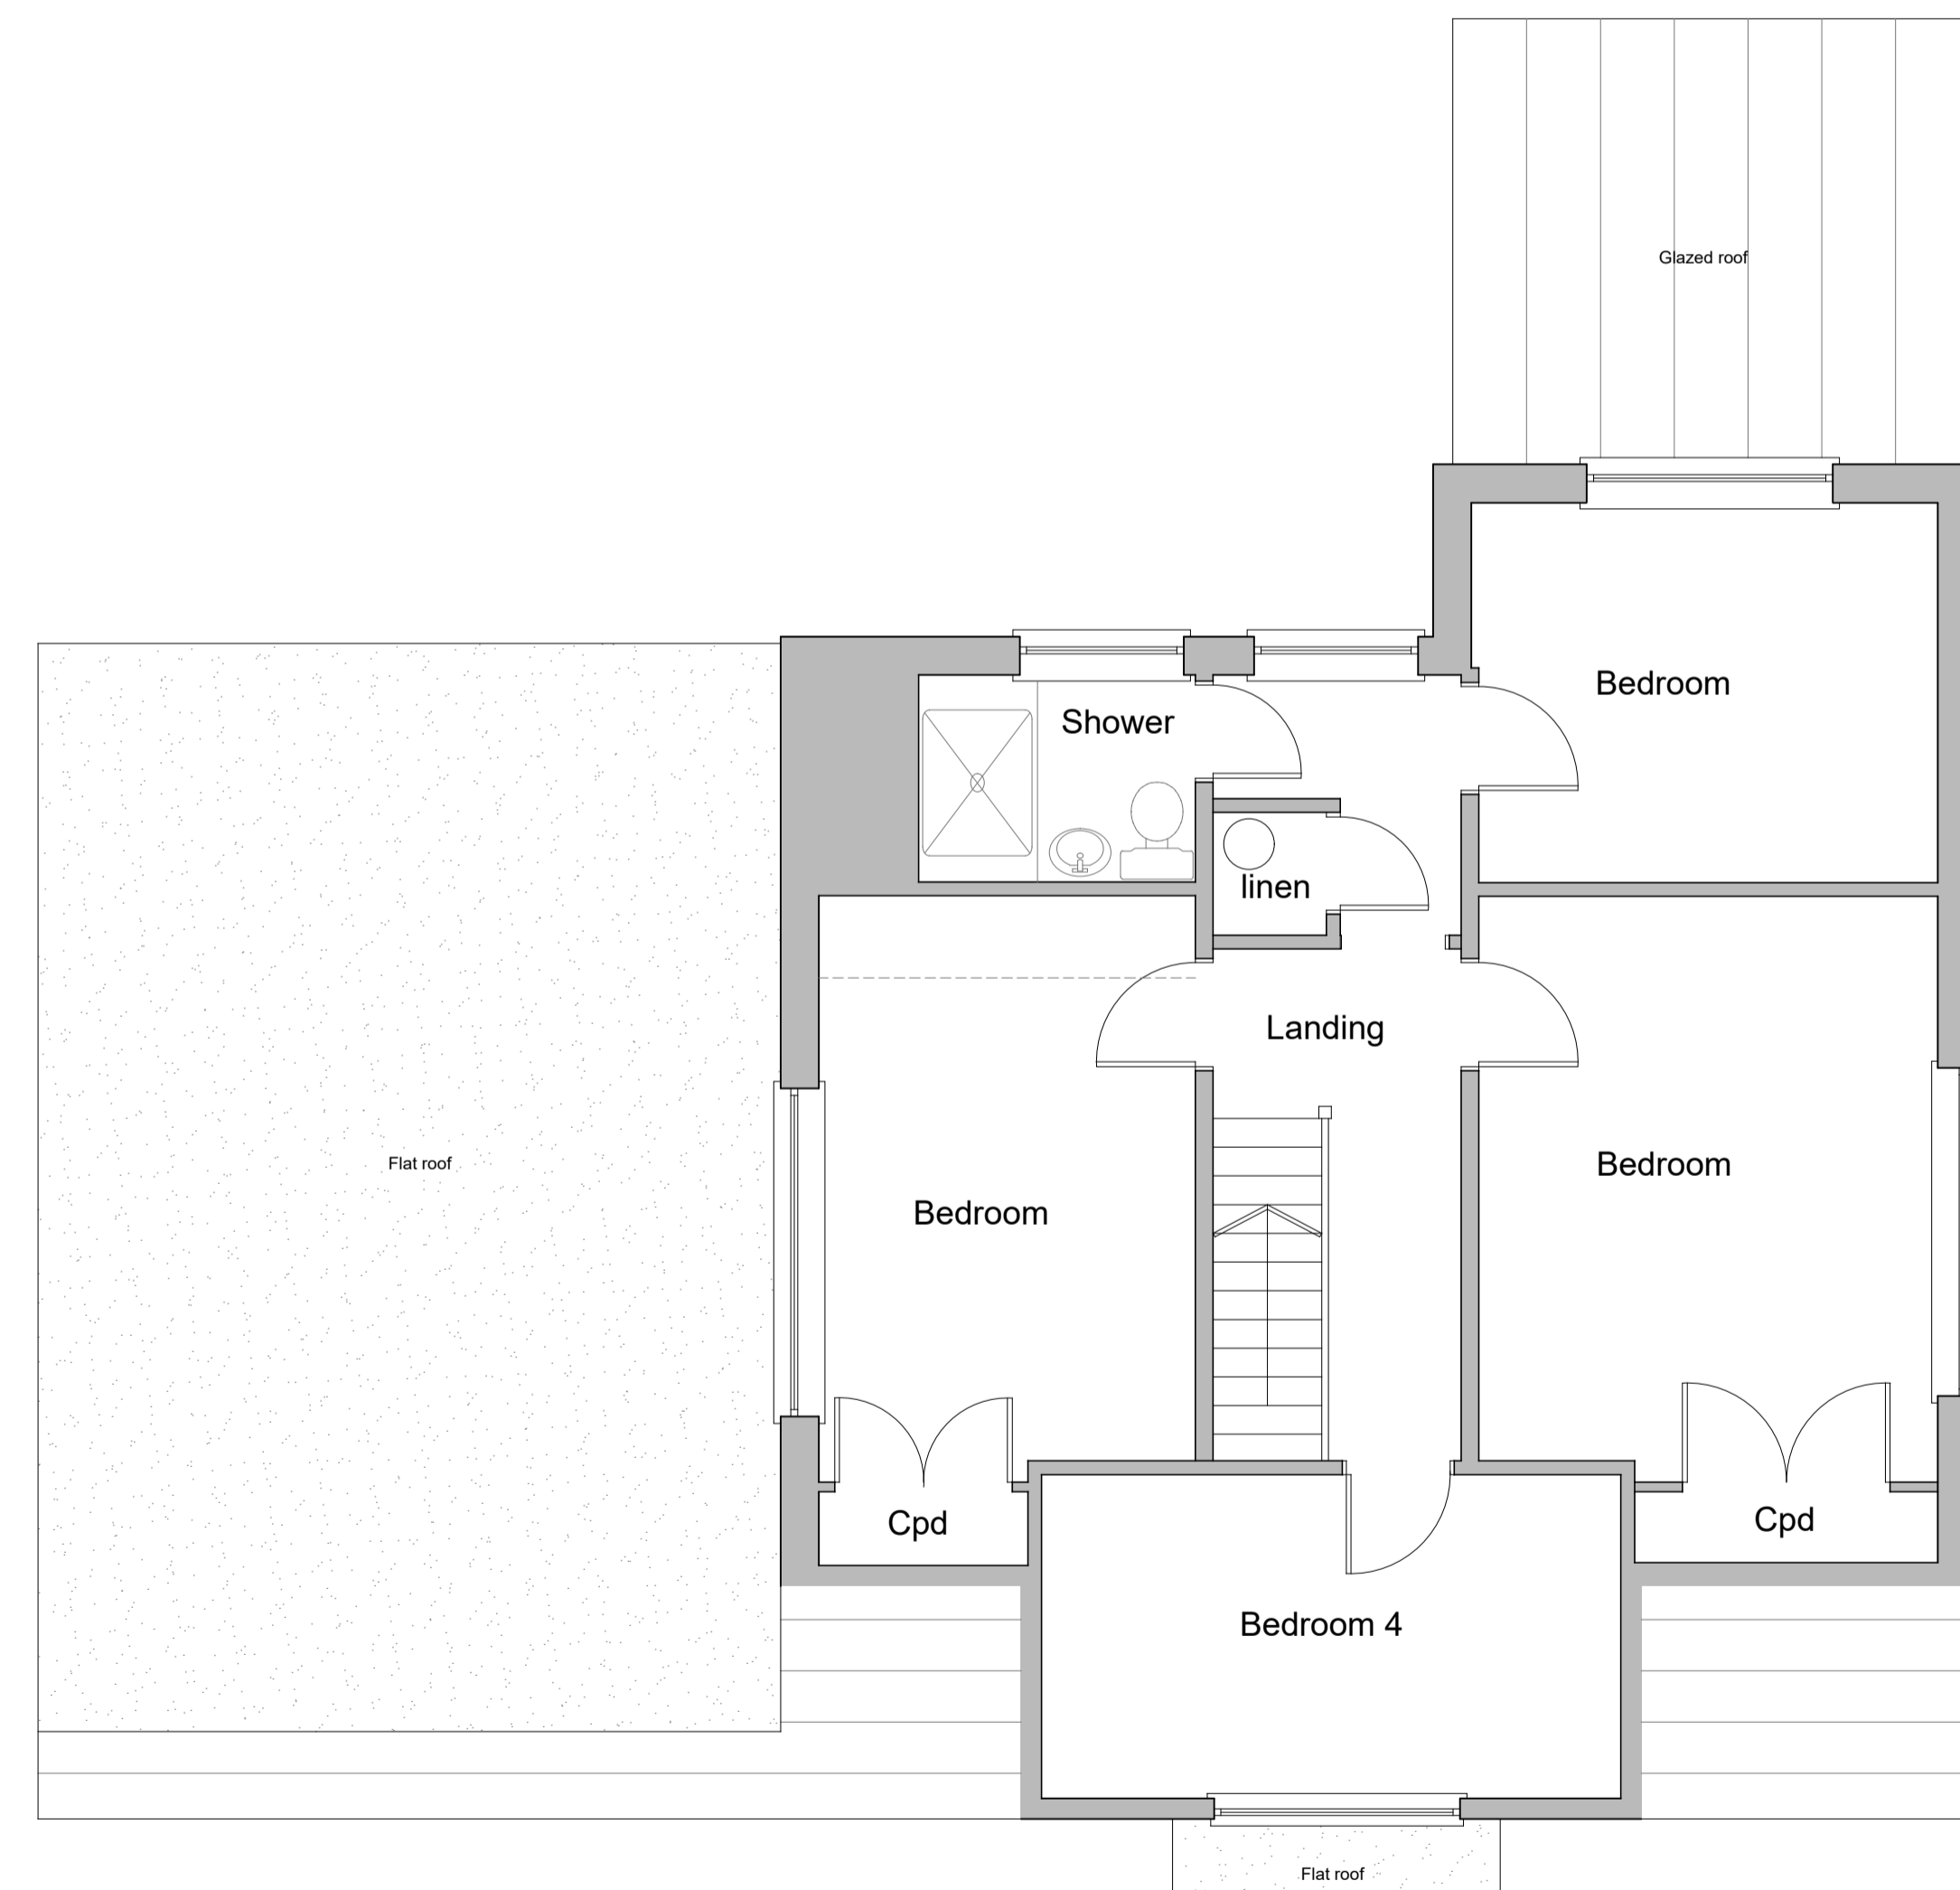

First Floor Plan...

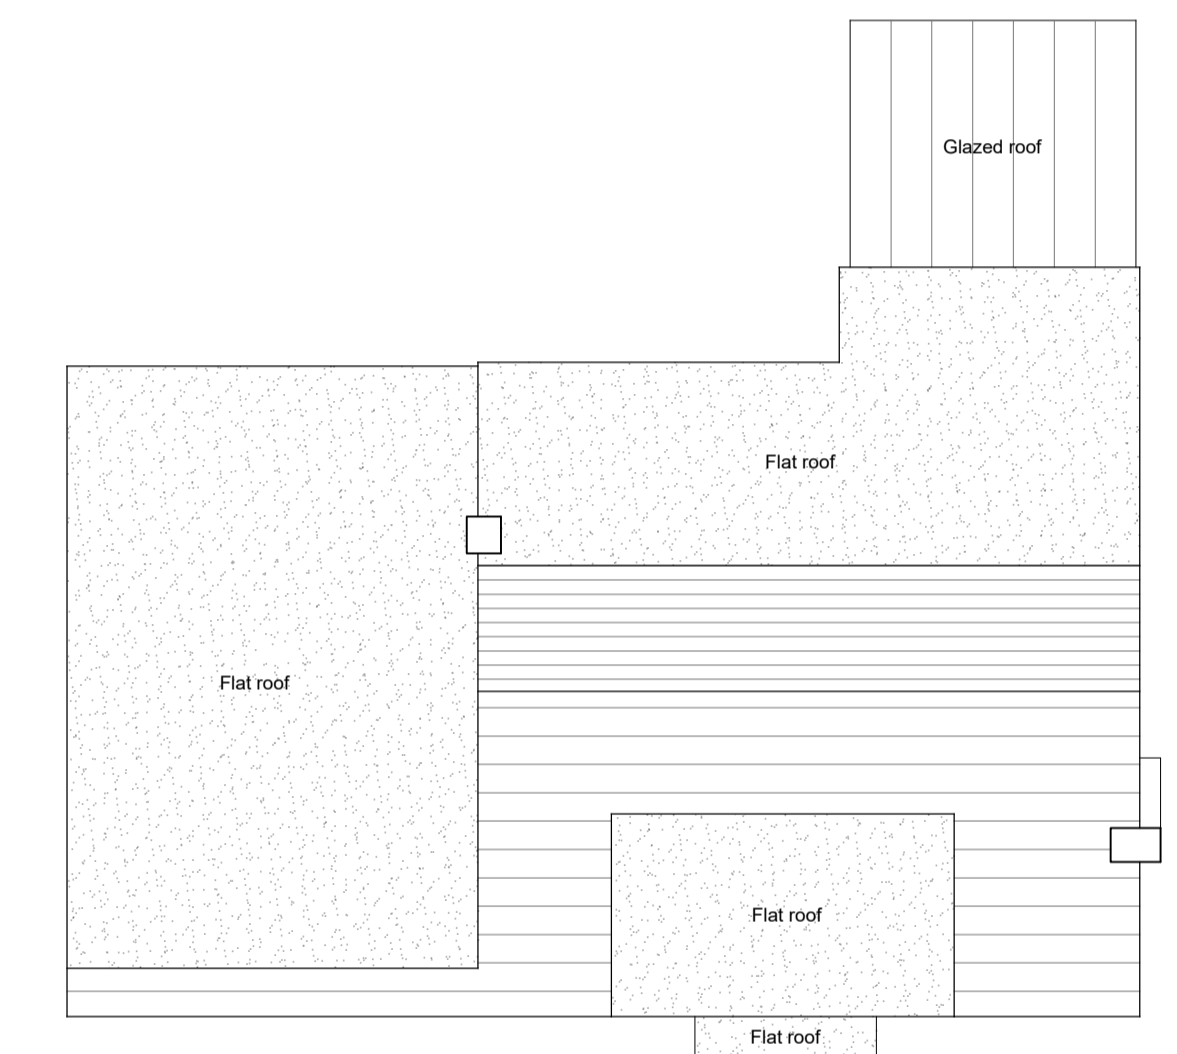

Roof Plan...

revision	date	amendment	initials

HARRINGTONS
2006

building design consultants

48A Hollybush Lane, Sevenoaks, Kent, TN13 3TL tel: 01732 742200
email: info@harringtons2006.co.uk

project: Mr & Mrs Major
proposed development at...

Ooty, Hurst Lane,
Weald

drawing title
PLANNING....

Plans and Elevations
as existing

date: Oct. 2022 drawn: bi/nb

scale: 1:50/1:100 @A1

drawing no.

22/1616/01B