




Existing Front Elevation  
South West

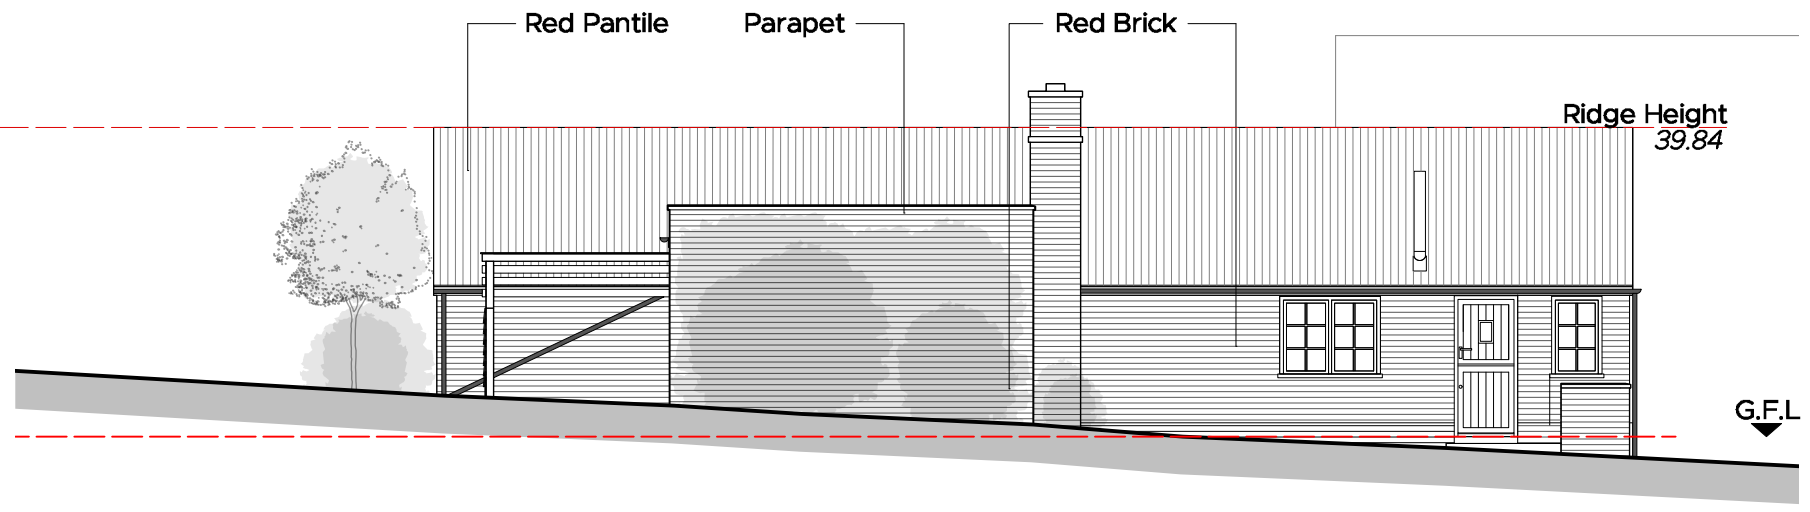


Existing Side Elevation  
North West

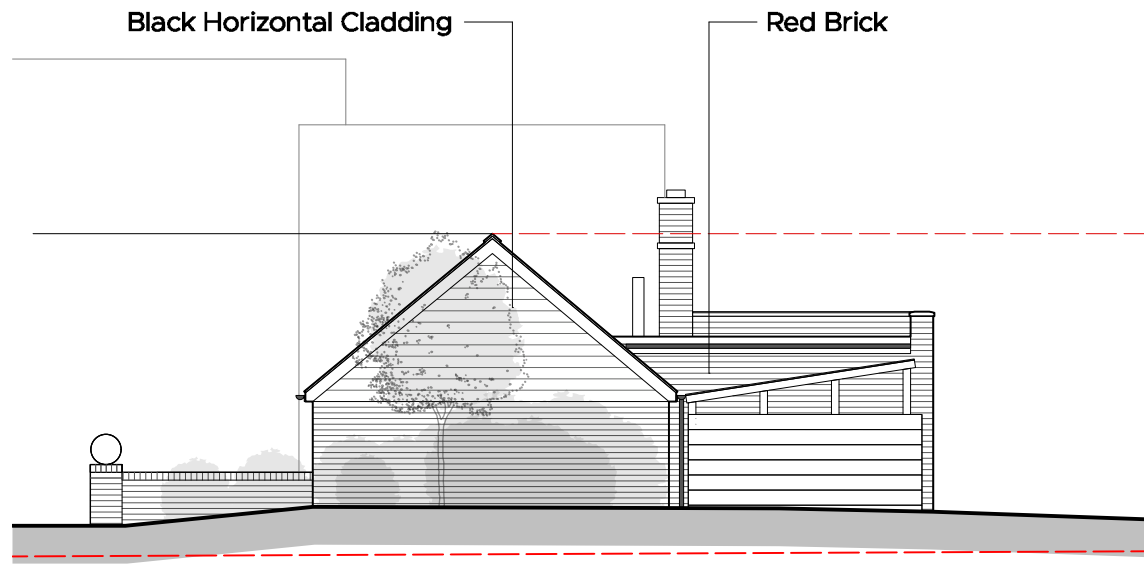

Existing Rear Elevation  
North East

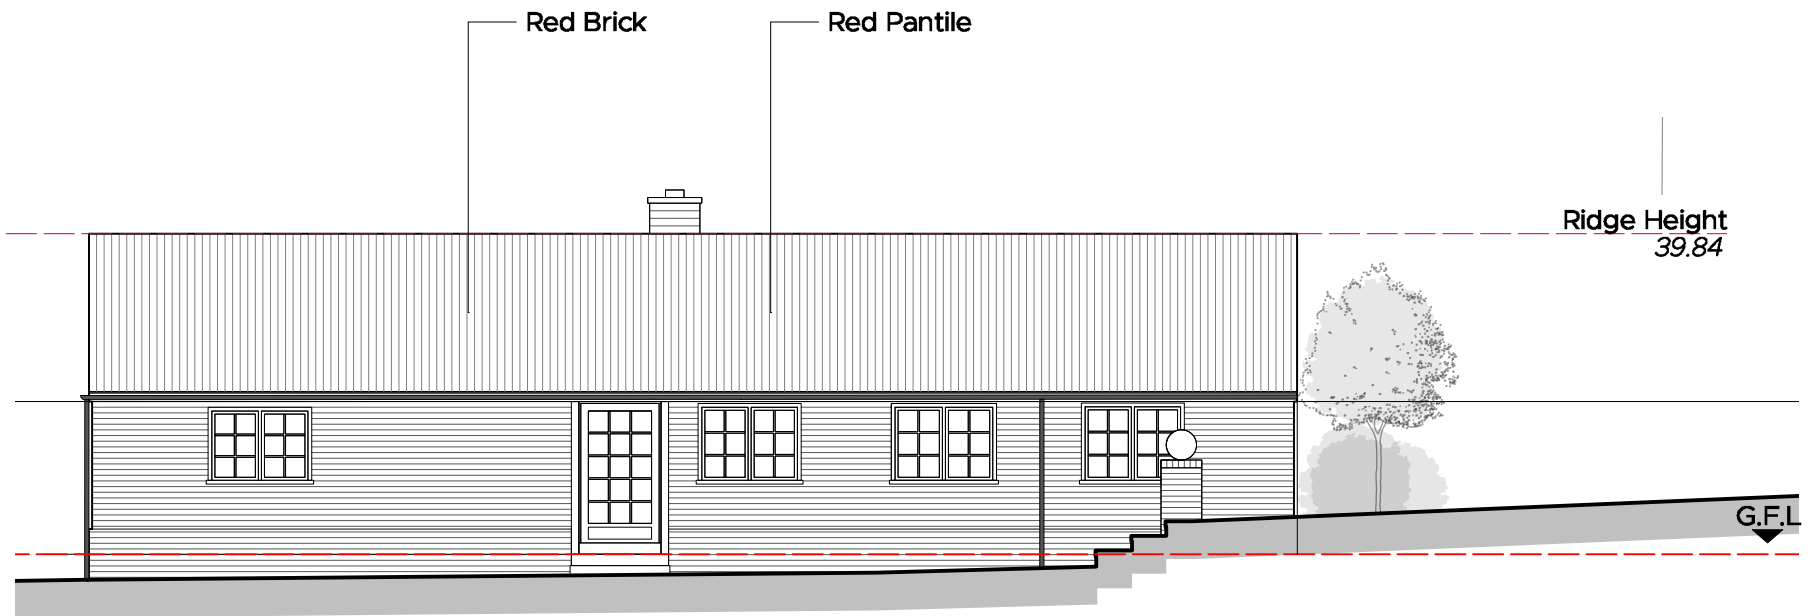

Existing Side Elevation  
South East

 

Market Place / Hadleigh / Ipswich / Suffolk / IP7 5DN  
T / 01473 827992 E / enquiries@wk-architects.co.uk  
Do not scale from drawing; work to figured dimensions only.  
Copyright © Wincer Kievenaar Architects Limited  
5880\_PA\_D\_Proposed Drawings.vwx



PROJECT Proposed alterations & extensions to single storey dwelling  
Wynne Cottage, Swan Street  
Boxford, Suffolk CO10 5NZ  
CLIENT Mr. & Mrs. J. Copeland  
STATUS SURVEY

TITLE Existing Elevations  
SCALE 1:100 SHEET SIZE A3  
ISSUE DATE 24/07/2023  
AUTHOR FDS CHECK PB

| REVISION | DESCRIPTION | DATE | DRAWN | CHECK |
|----------|-------------|------|-------|-------|
|          |             |      |       |       |

JOB No. **5880** DRAWING No. **SU\_04** REVISION