


ROOF PLAN

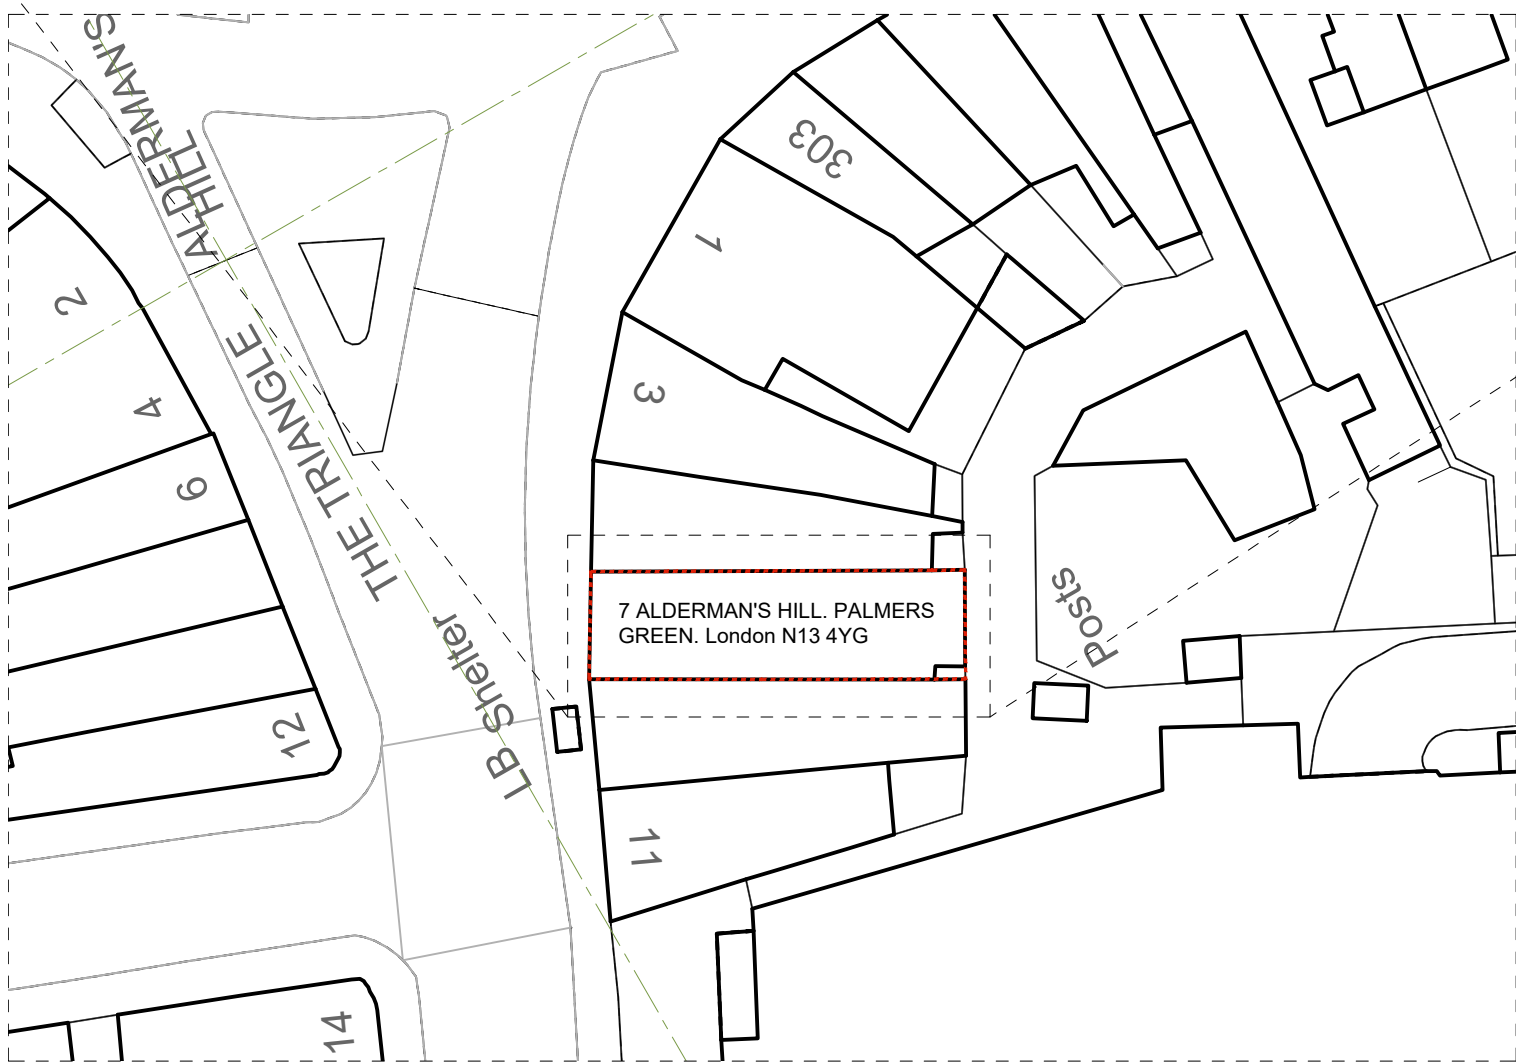




7 ALDERMAN'S HILL, PALMERS GREEN. London N13 4YG

SITE PLAN
scale
1:500 @A3

NOTE
THIS DRAWING IS TO BE READ IN CONJUNCTION WITH ALL OTHER RELEVANT DRAWINGS AND SPECIFICATIONS
THIS DRAWING HAS BEEN PREPARED FOR IDENTIFICATION PURPOSES ONLY. VERIFICATION OF DRAWN INFORMATION TO BE CARRIED OUT BY CONTRACTOR PRIOR TO OTHER USE.



LOCATION PLAN
scale
1:1250 @A3

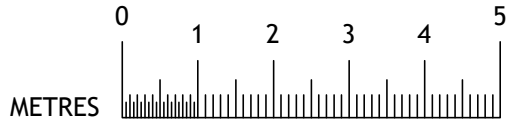  

REVISION	DATE

Eveleigh Designs

38 Northwood Road
London, N6 5TP
rupert@eveleighdesigns.co.uk
jocelyn@eveleighdesigns.co.uk
tel 07722 830254

project no
7 ALDERMAN'S HILL, PALMERS GREEN. London N13 4YG 23/14
drawing no
PROPOSED ROOF & SITE PLAN GA 02

scale date drawn checked
1:100 @A3 06.11.23 RE

PLANNING