



First floor plan
'As proposed' Scale: 1/50

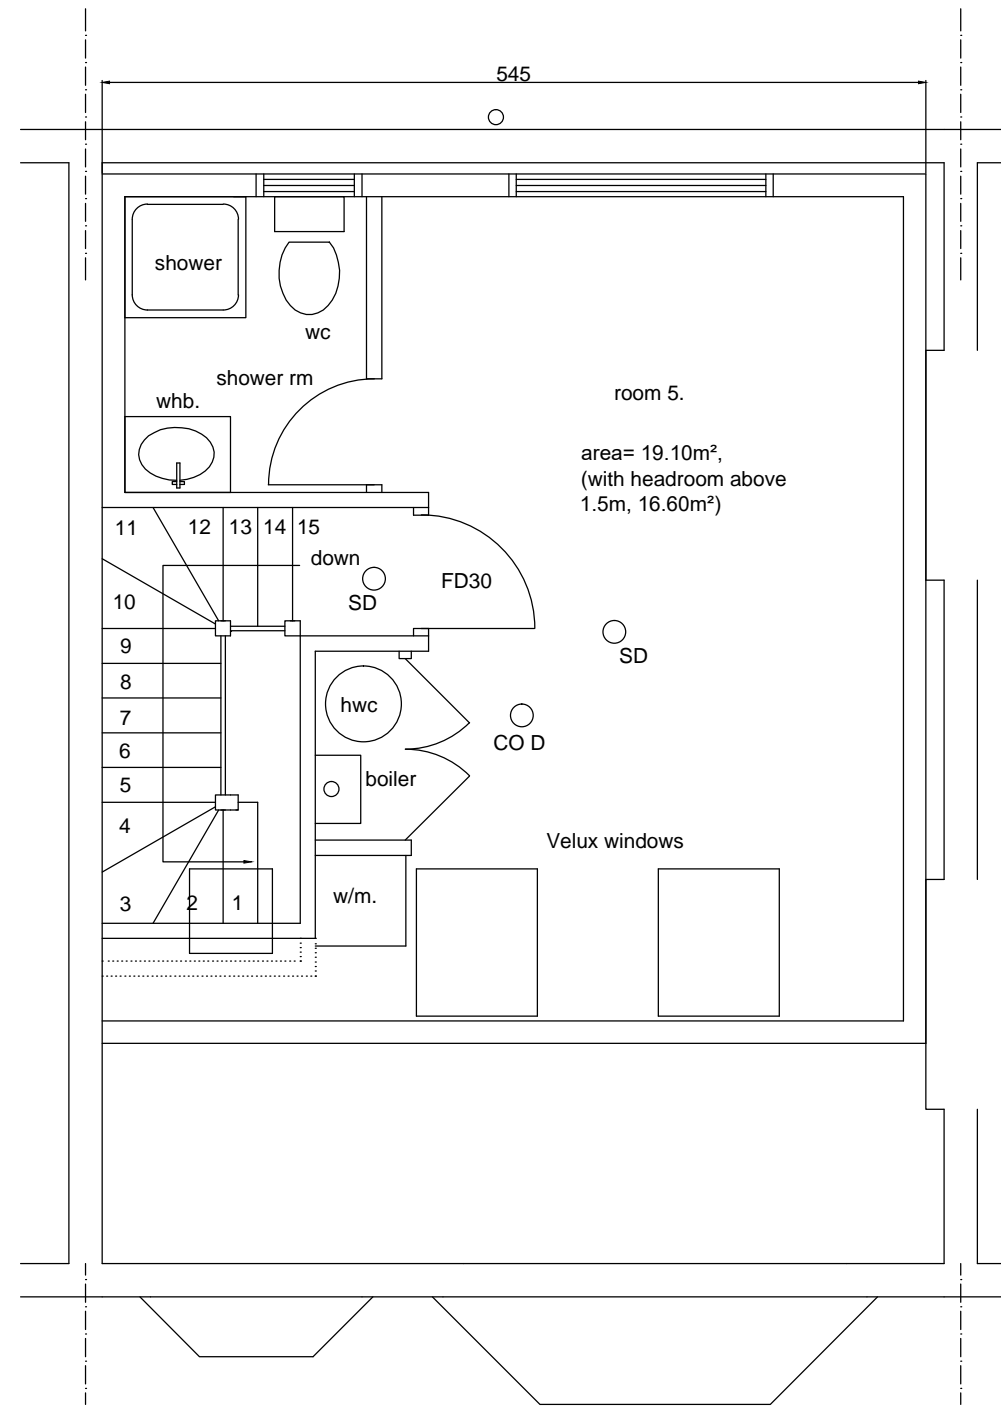

Second floor plan
'As proposed' Scale: 1/50

 

M Guran (C.Eng. Bsc) 30 Ashridge Gardens London N13 4LA Tel: 020 88828232 mg@guran.net	Project: Change of use of the property from family dwelling house (use class C3(a) to HMO (use class C4).	Scales: 1/50 @ A3 Date: March 2024 Drawing no: 911H/4
	Title: First and Second floor plans 'As proposed'	
	Address: 167 Victoria Road London N9 9AZ	