



NOTE

THIS DRAWING IS TO BE READ IN CONJUNCTION WITH ALL OTHER RELEVANT DRAWINGS AND SPECIFICATIONS
 THIS DRAWING HAS BEEN PREPARED FOR IDENTIFICATION PURPOSES ONLY. VERIFICATION OF DRAWN INFORMATION TO BE CARRIED OUT BY CONTRACTOR PRIOR TO OTHER USE.

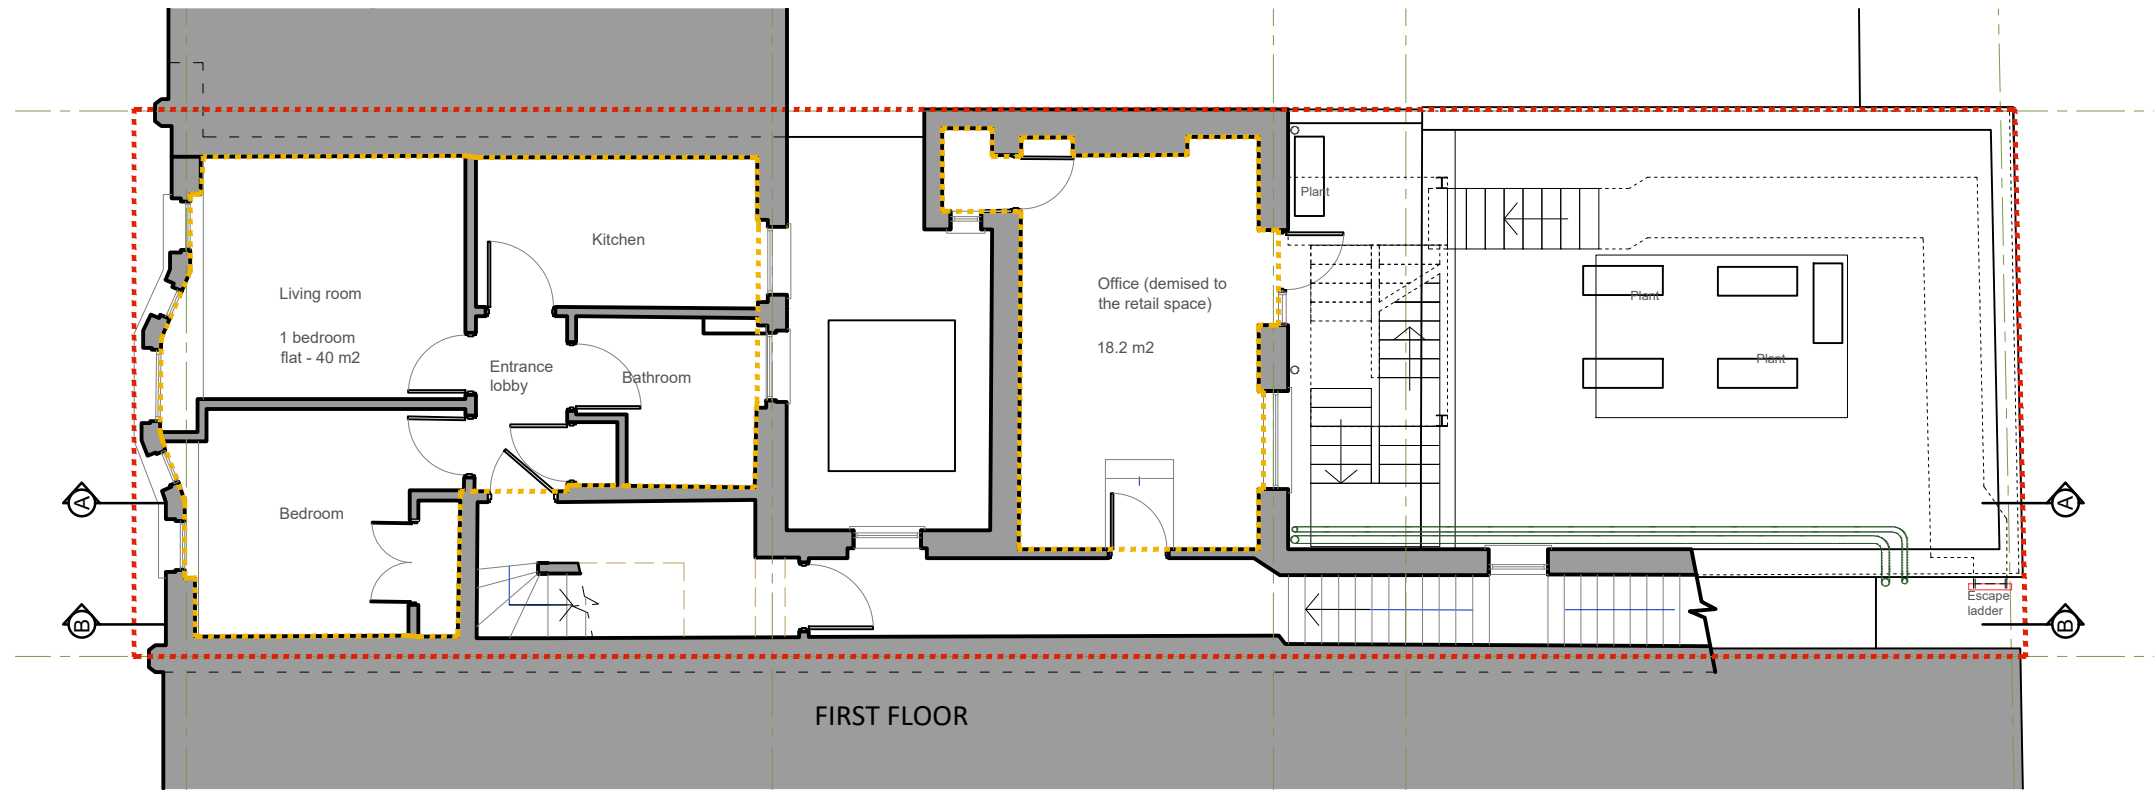

FIRST FLOOR

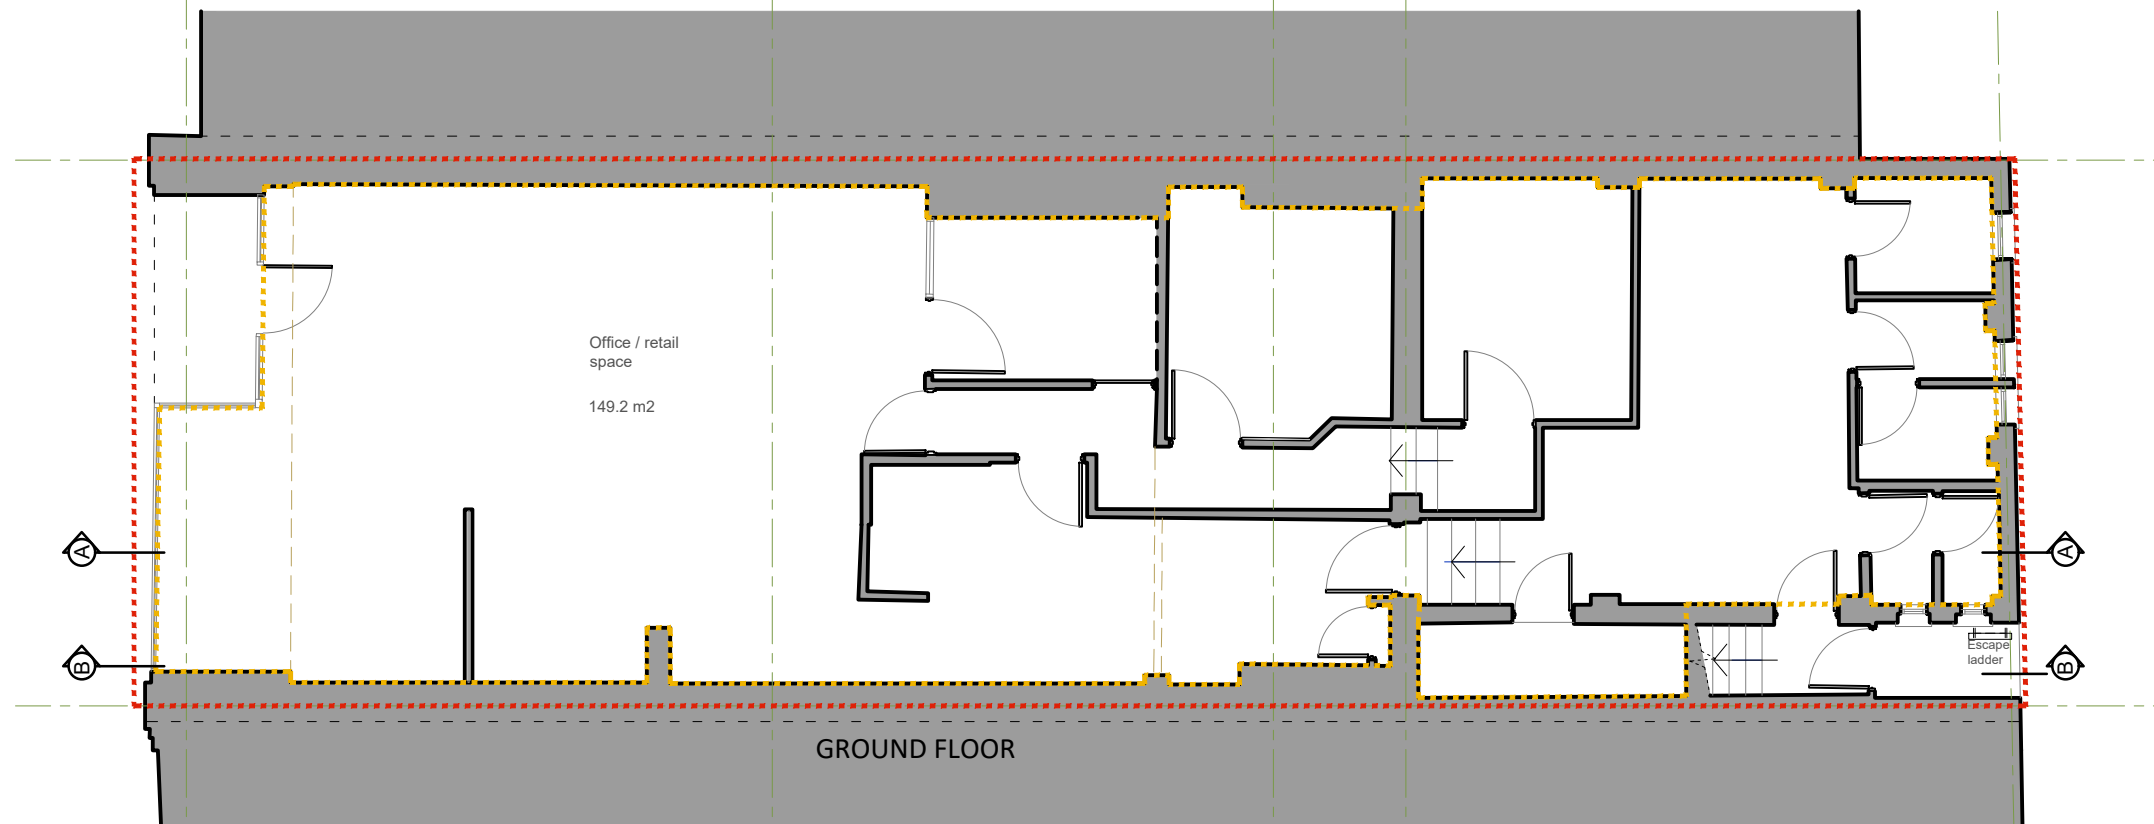

GROUND FLOOR

ALDERMANS HILL

REVISION	DATE

Eveleigh Designs


38 Northwood Road
 London, N6 5TP

rupert@eveleighdesigns.co.uk
 jocelyn@eveleighdesigns.co.uk
 tel 07722 830254

project no 23/14
 7 ALDERMAN'S HILL, PALMERS GREEN. London N13 4YG

drawing no SV 01
 EXISTING GROUND & FIRST FLOOR PLANS

scale	date	drawn	checked
1:100 @A3	06.11.23	RE	

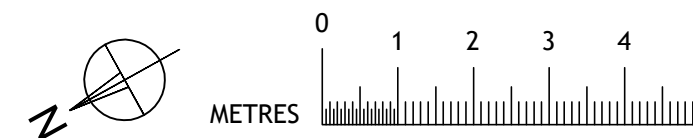

PLANNING