


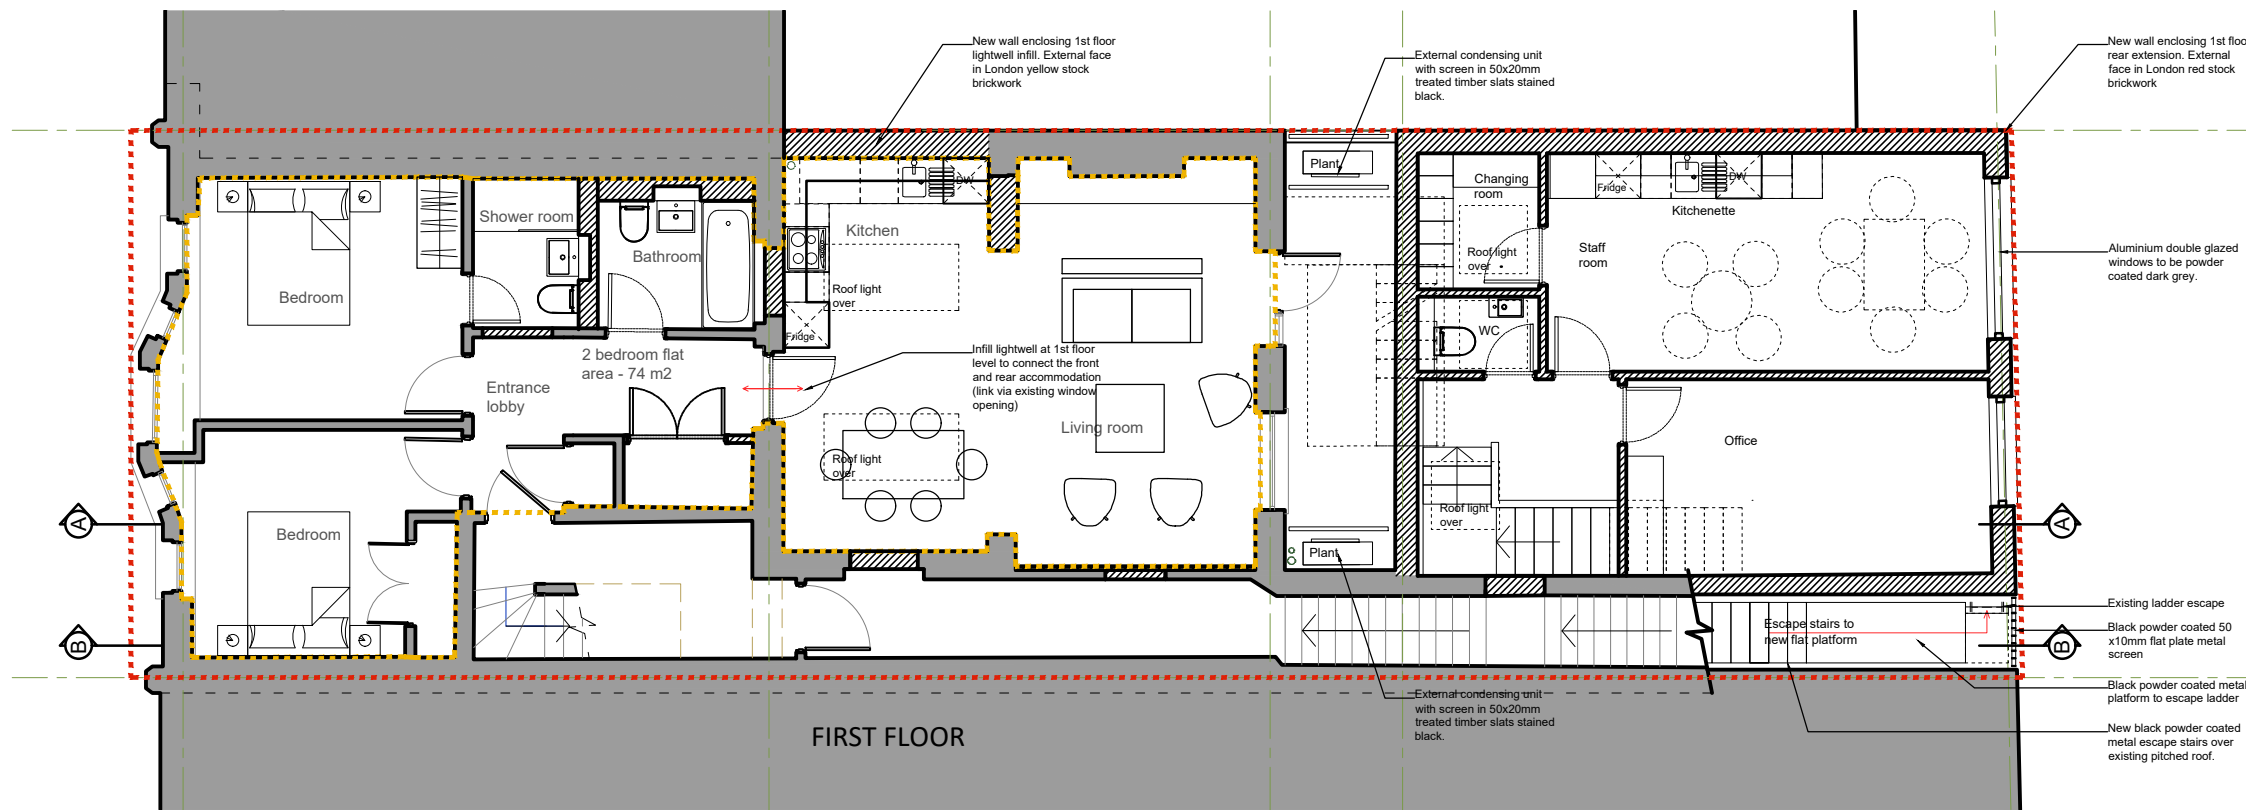


**NOTE**


THIS DRAWING IS TO BE READ IN CONJUNCTION WITH ALL OTHER RELEVANT DRAWINGS AND SPECIFICATIONS  
 THIS DRAWING HAS BEEN PREPARED FOR IDENTIFICATION PURPOSES ONLY. VERIFICATION OF DRAWN INFORMATION TO BE CARRIED OUT BY CONTRACTOR PRIOR TO OTHER USE.

**SITE KEY**

-  Existing
-  Proposed
-  Site boundary



**FIRST FLOOR**

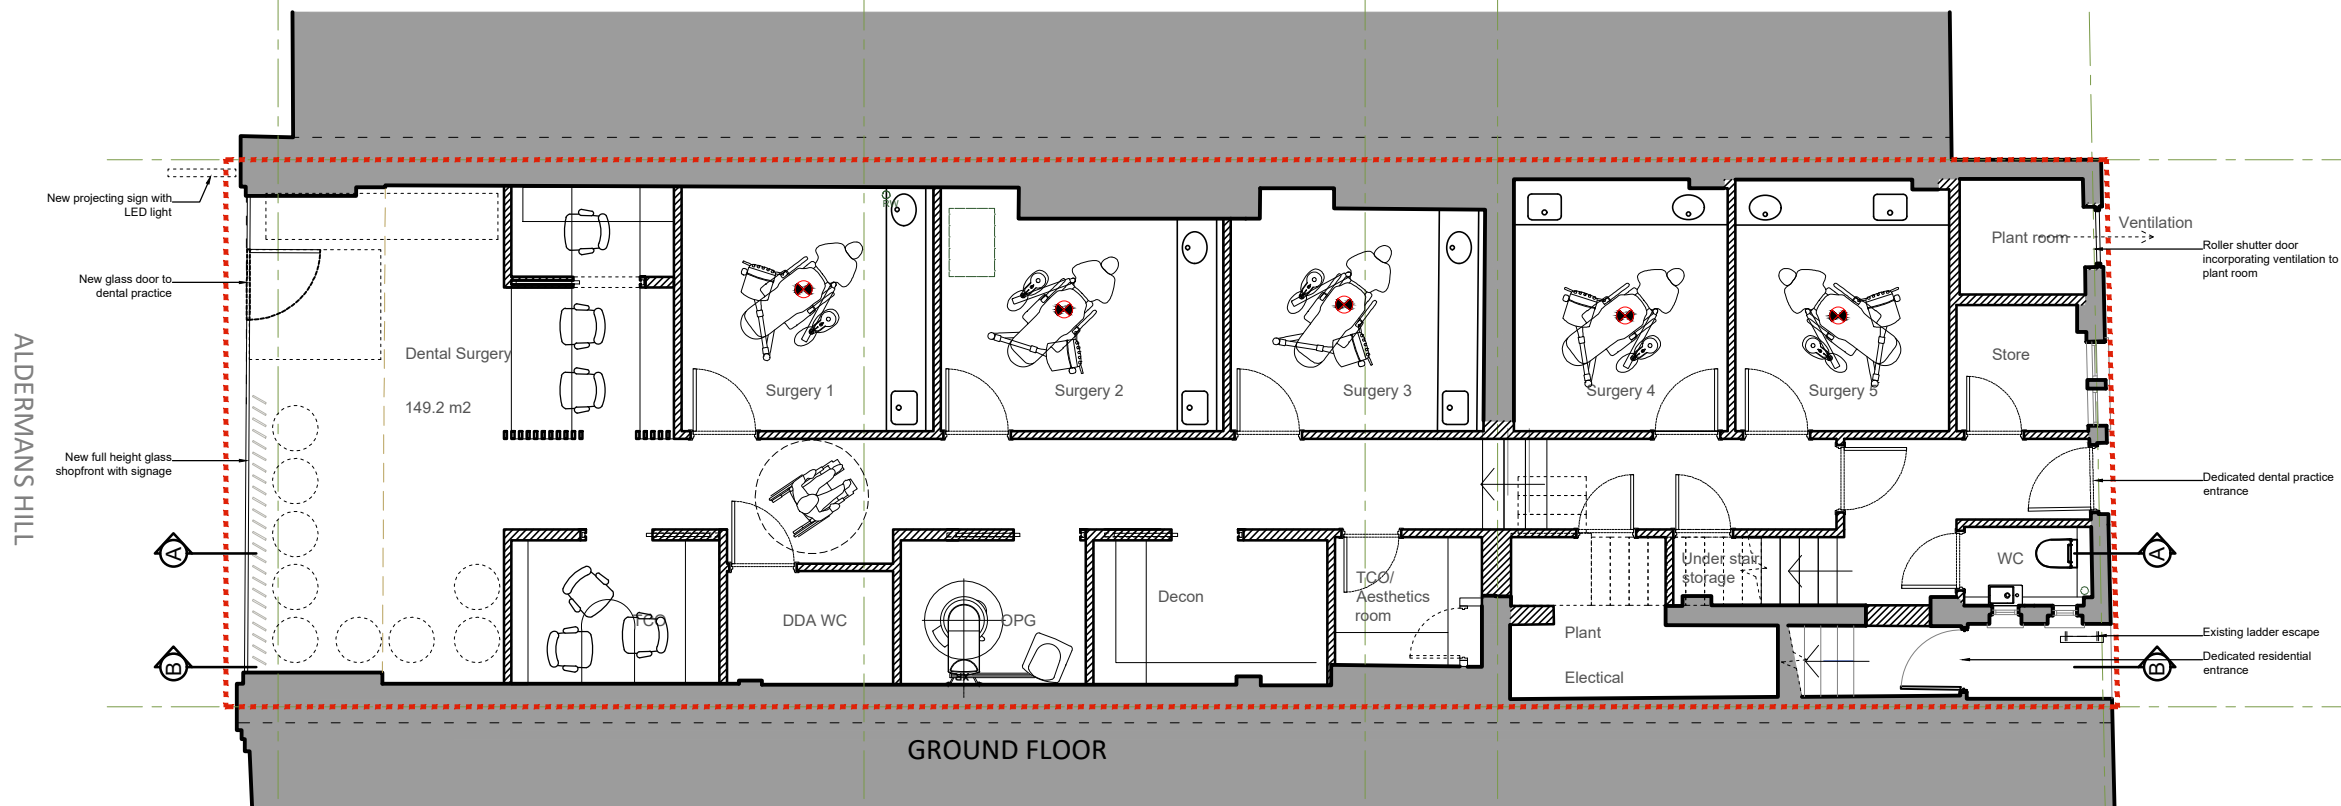

**GROUND FLOOR**

ALDERMANS HILL

REVISION	DATE

**Eveleigh Designs**



38 Northwood Road  
 London, N6 5TP

rupert@eveleighdesigns.co.uk  
 jocelyn@eveleighdesigns.co.uk  
 tel 07722 830254

project no 7 ALDERMAN'S HILL, PALMERS GREEN, London N13 4YG 23/14

drawing no PROPOSED GROUND & FIRST FLOOR PLANS GA 01

scale 1:100 @A3 date 06.11.23 drawn RE checked

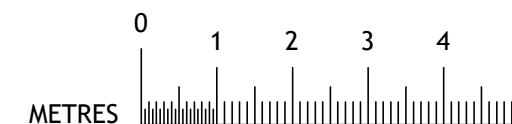 

**PLANNING**