

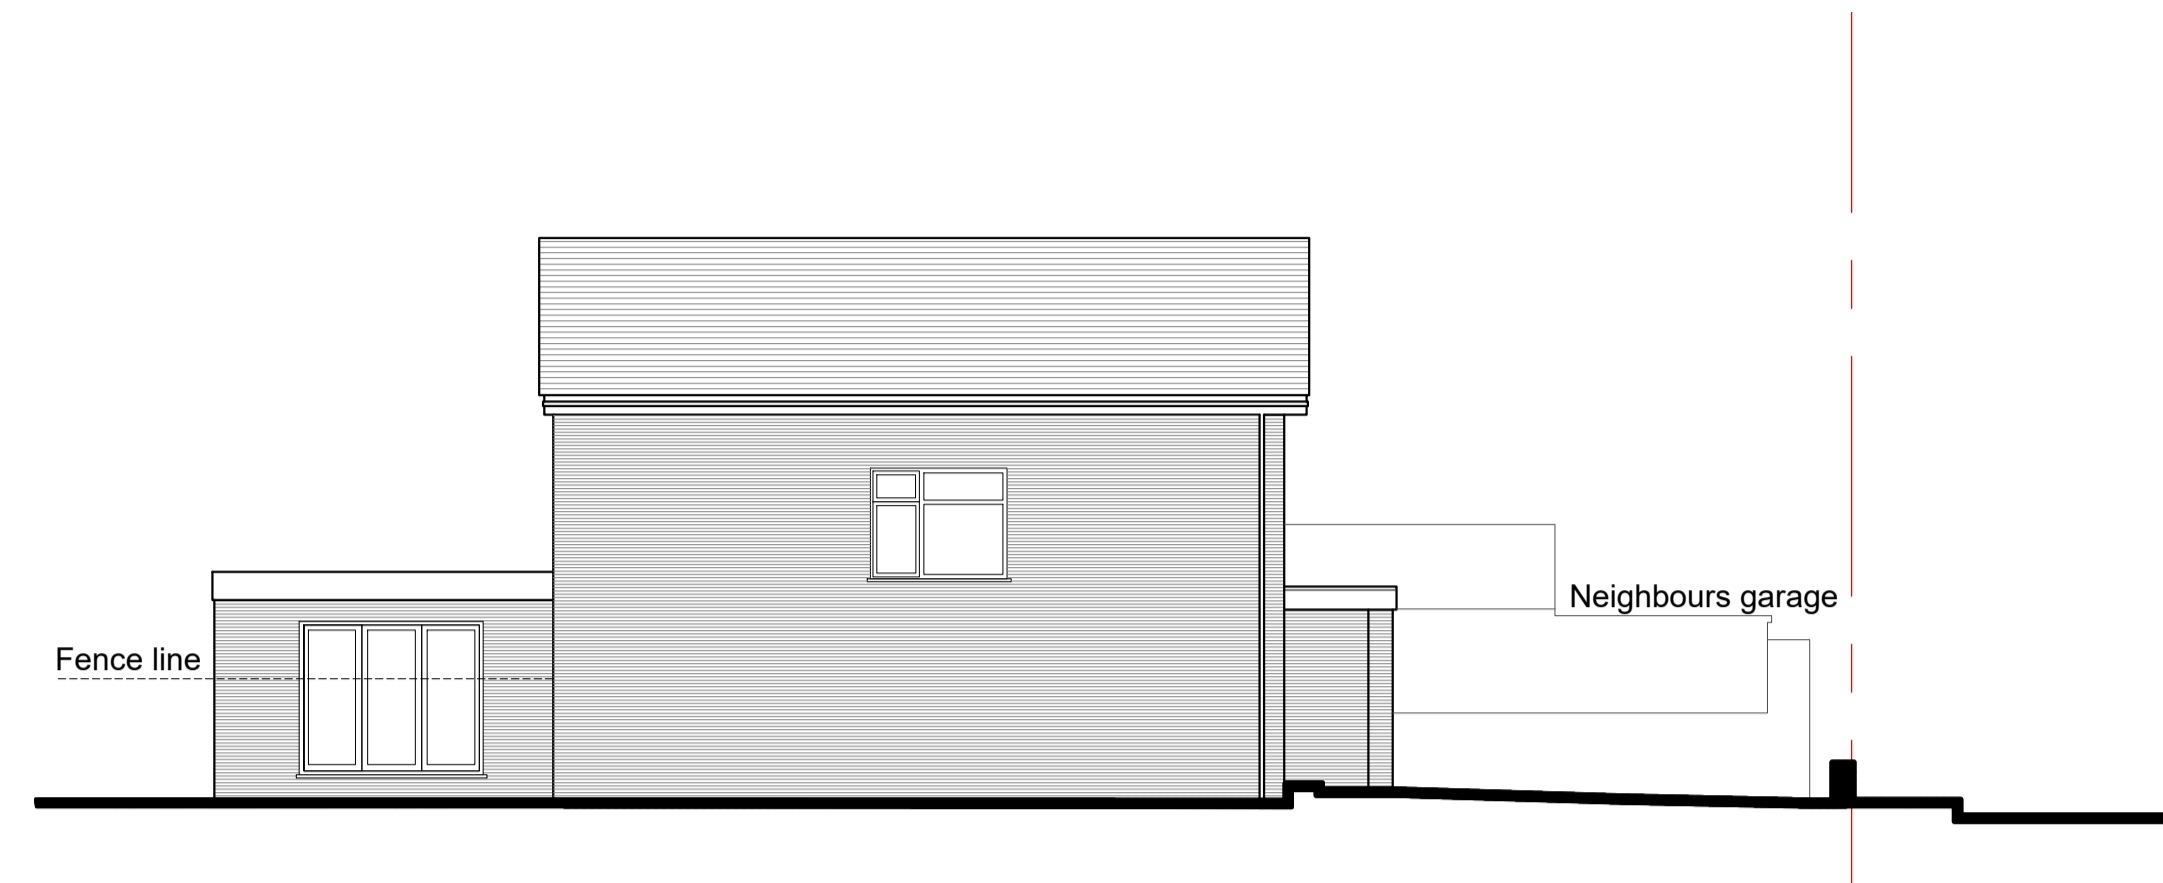


1 Existing Front Elevation- AA
1:100

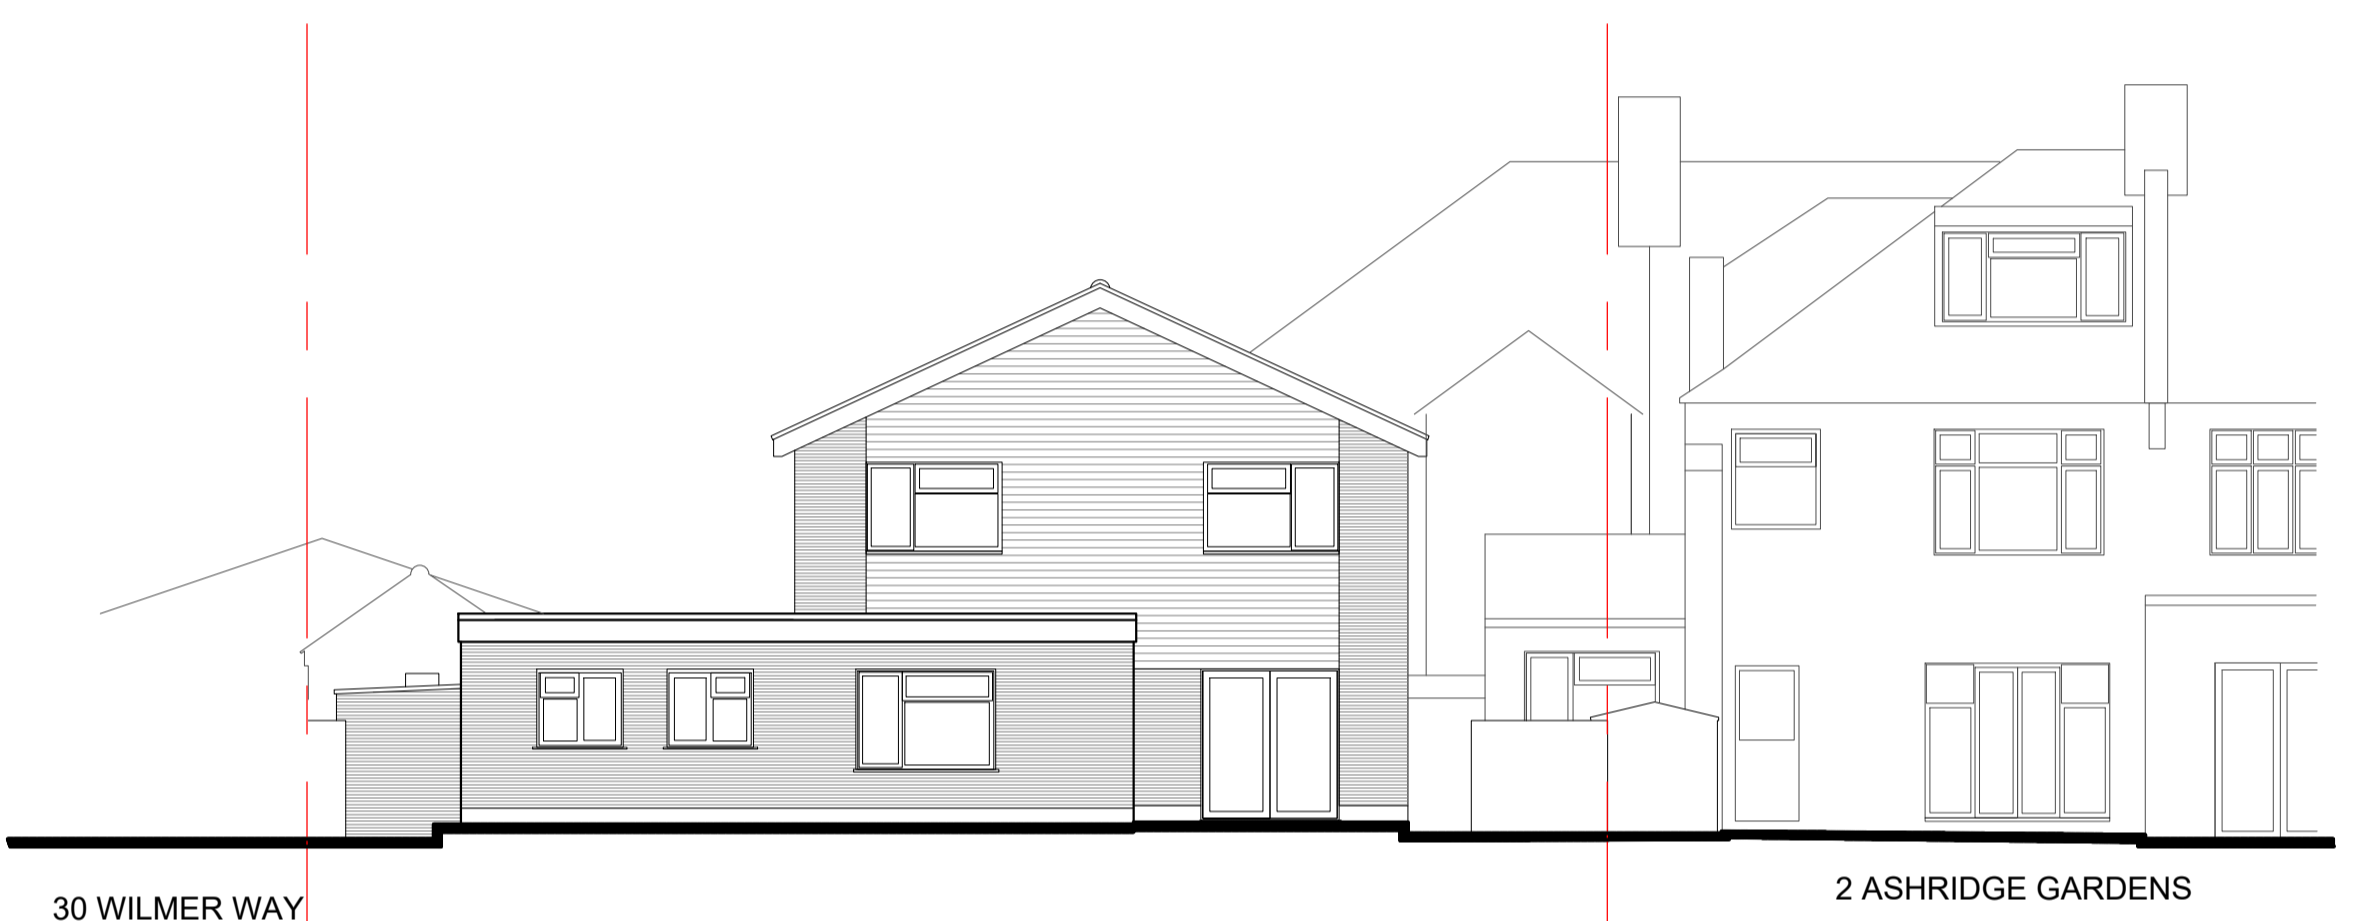


2 Existing Side Elevation- BB
1:100

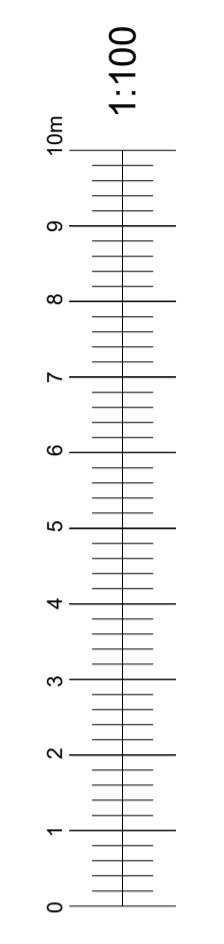


3 Existing Rear Elevation- CC
1:100




4 Existing Side Elevation- DD
1:100

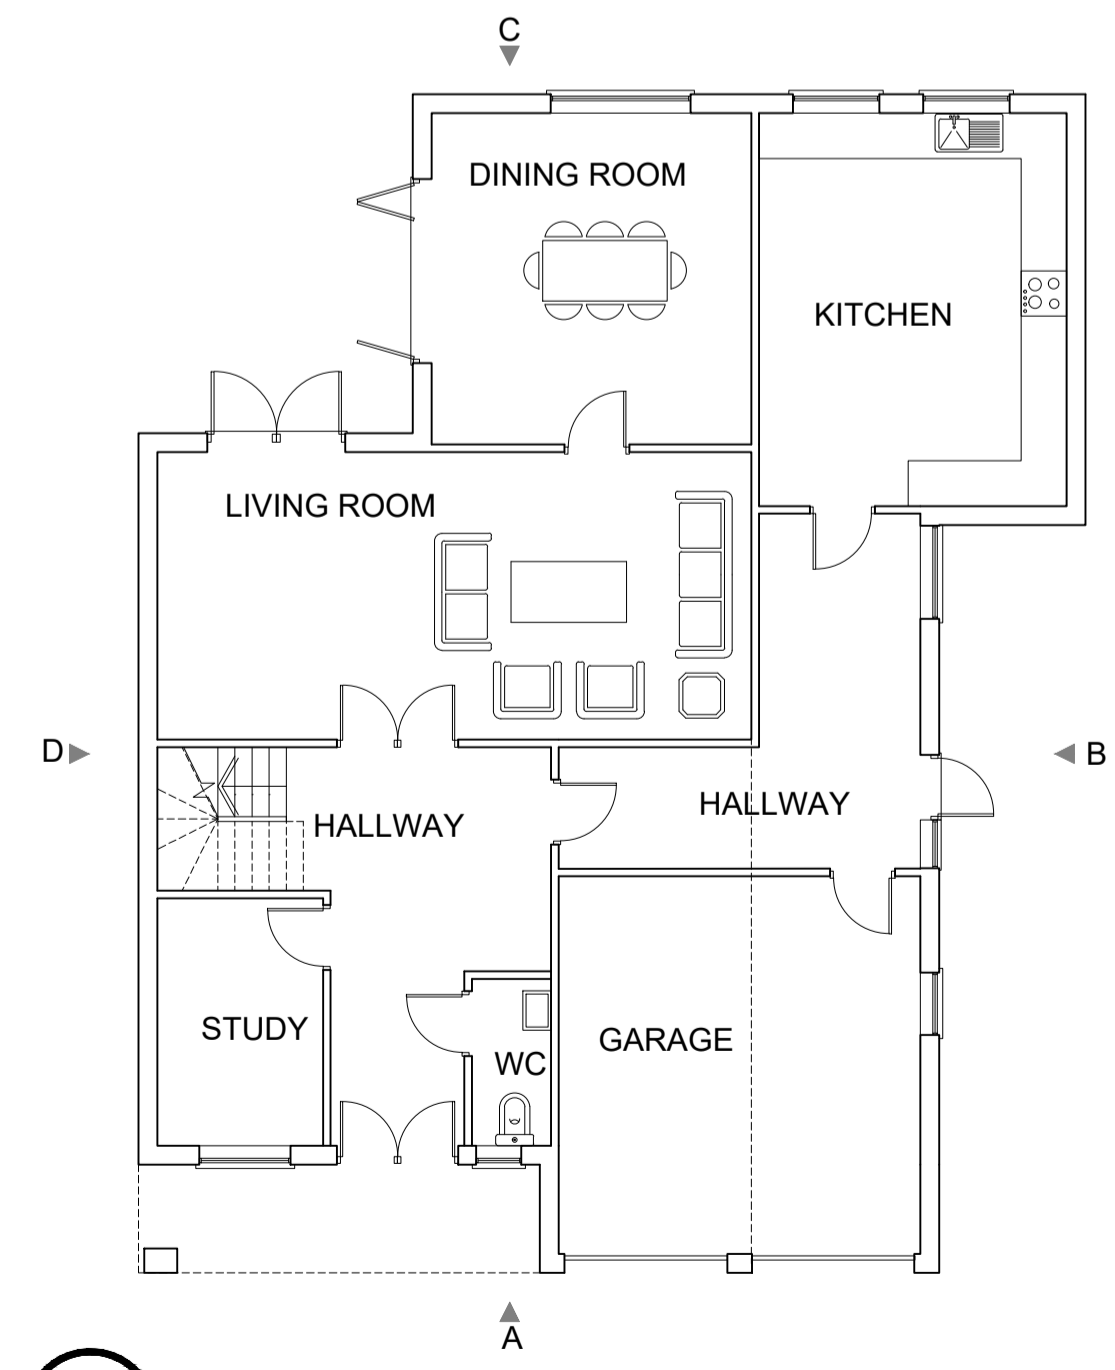

5 Existing Ground Floor Plan
1:100

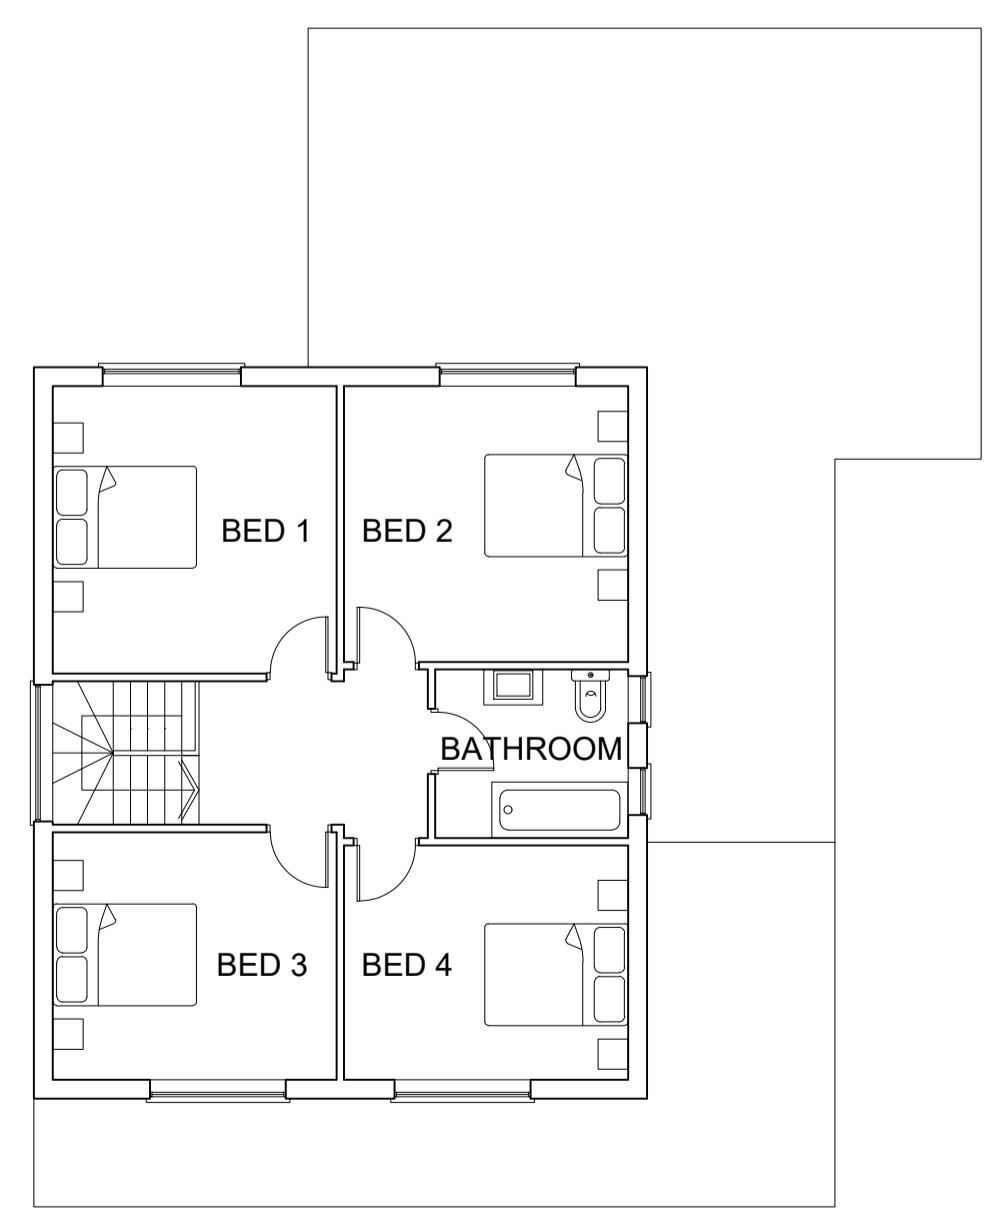

6 Existing First Floor Plan
1:100

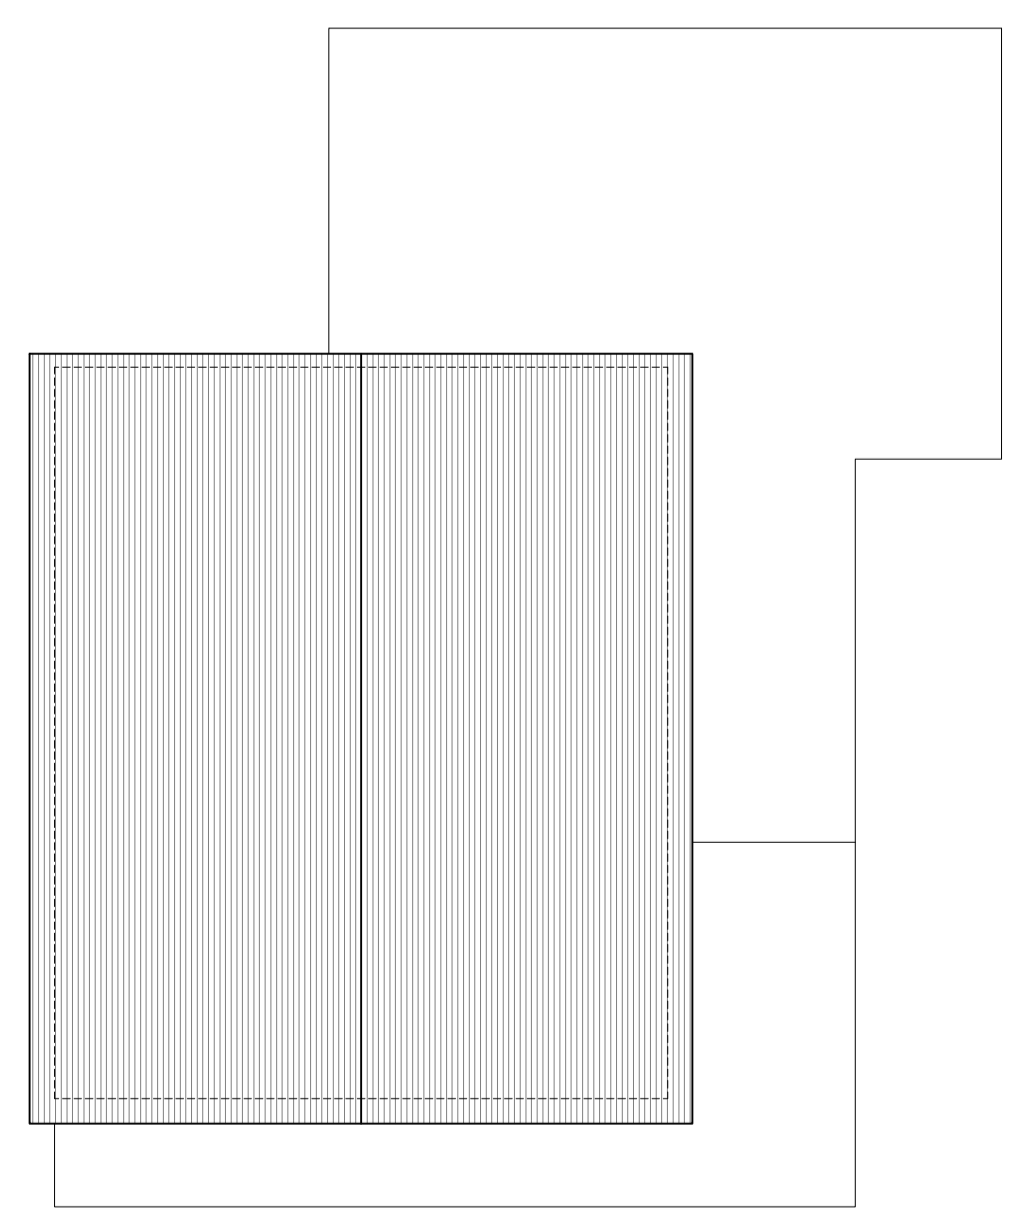

7 Existing Roof Plan
1:100

dpa
ARCHITECTS
INTERIOR DESIGNERS
PARTY WALL SURVEYORS
PLANNING CONSULTANTS

Hertfordshire Office
25 Tudor Hall
Brewery Road
Hoddesdon, Herts
EN11 8FP

London Office
9 Devonshire square
London
EC2M 4YF

RIBA
01992 469001
info@dpa-architects.co.uk
www.dpa-architects.co.uk

Rev	Date	Revision details	By

Site address	2A Ashridge Gardens, Arnos Grove, Enfield, N13 4LA
Project Description	Rear Extension
Drawing Title	Existing drawings
Drawn	KNR
Checked by	
Issued for	Prior Approval
Scale	1:100 @A1
Drawing No.	1693_310
Date	Apr 2024