



KEY



- PROPOSED WALLS
- WALLS TO BE DEMOLISHED
- HIDDEN ABOVE

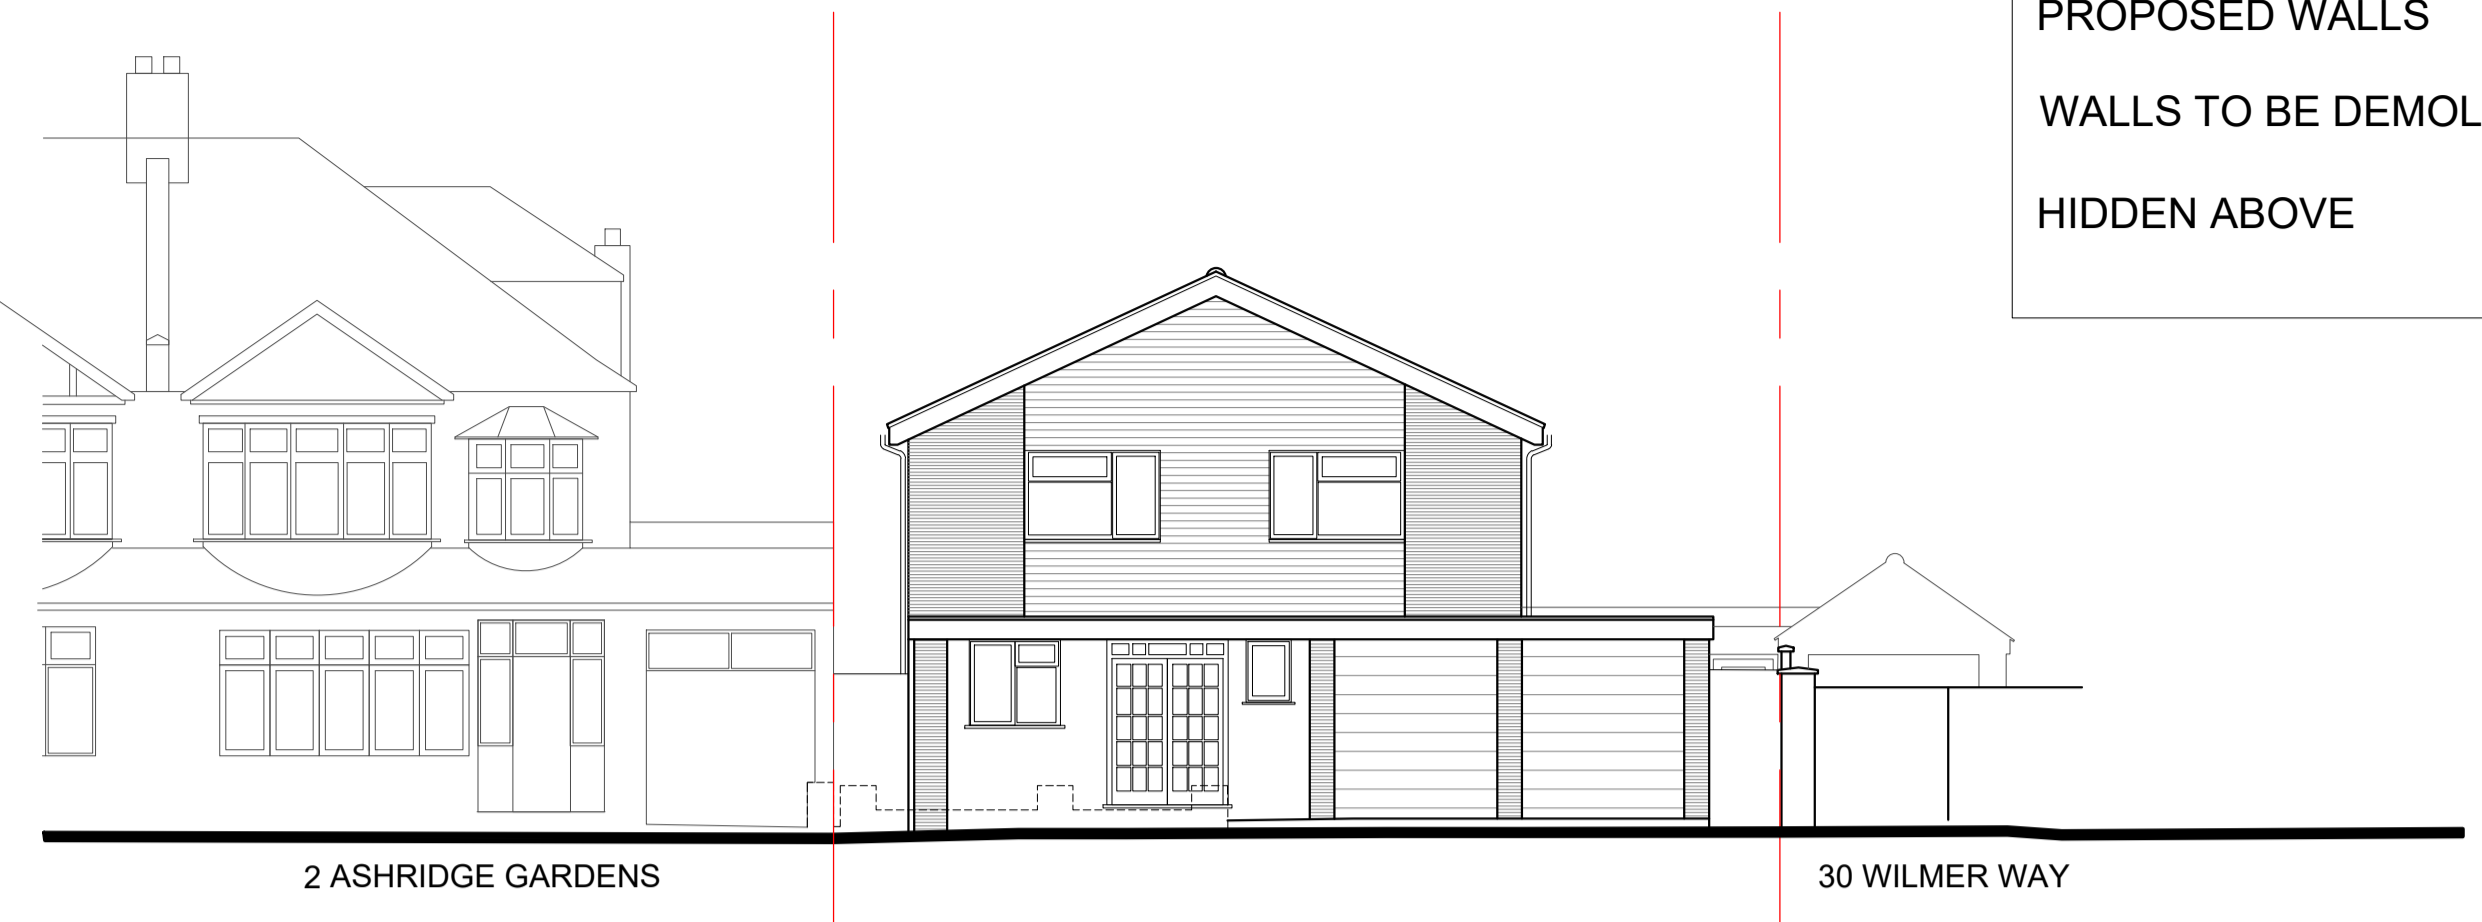


1 Proposed Front Elevation- AA
1:100

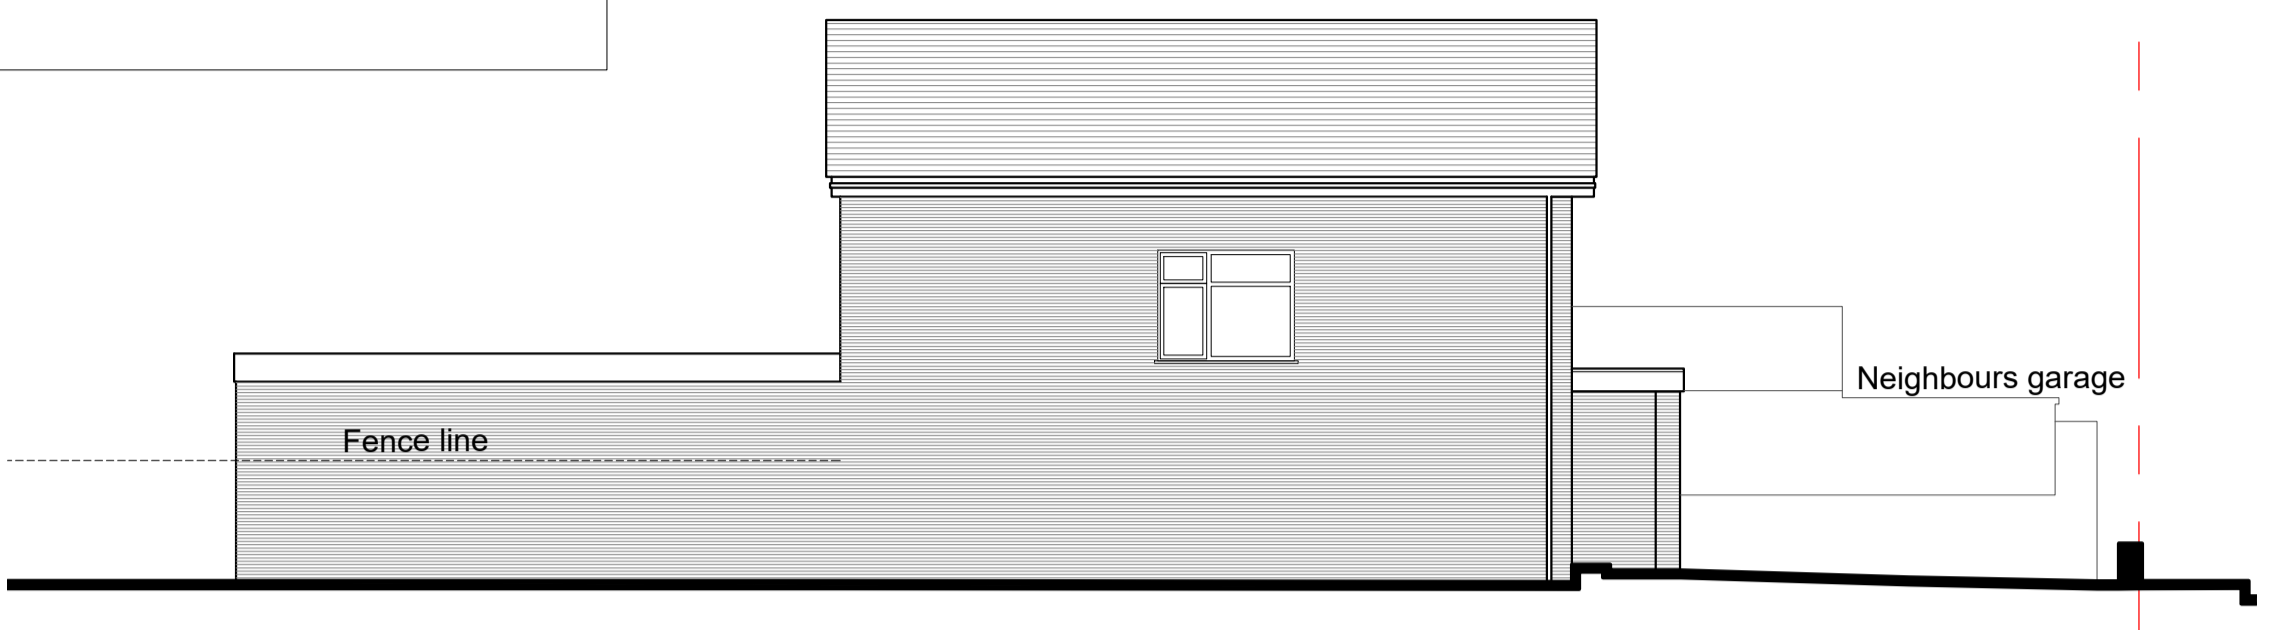


2 Proposed Side Elevation- BB
1:100

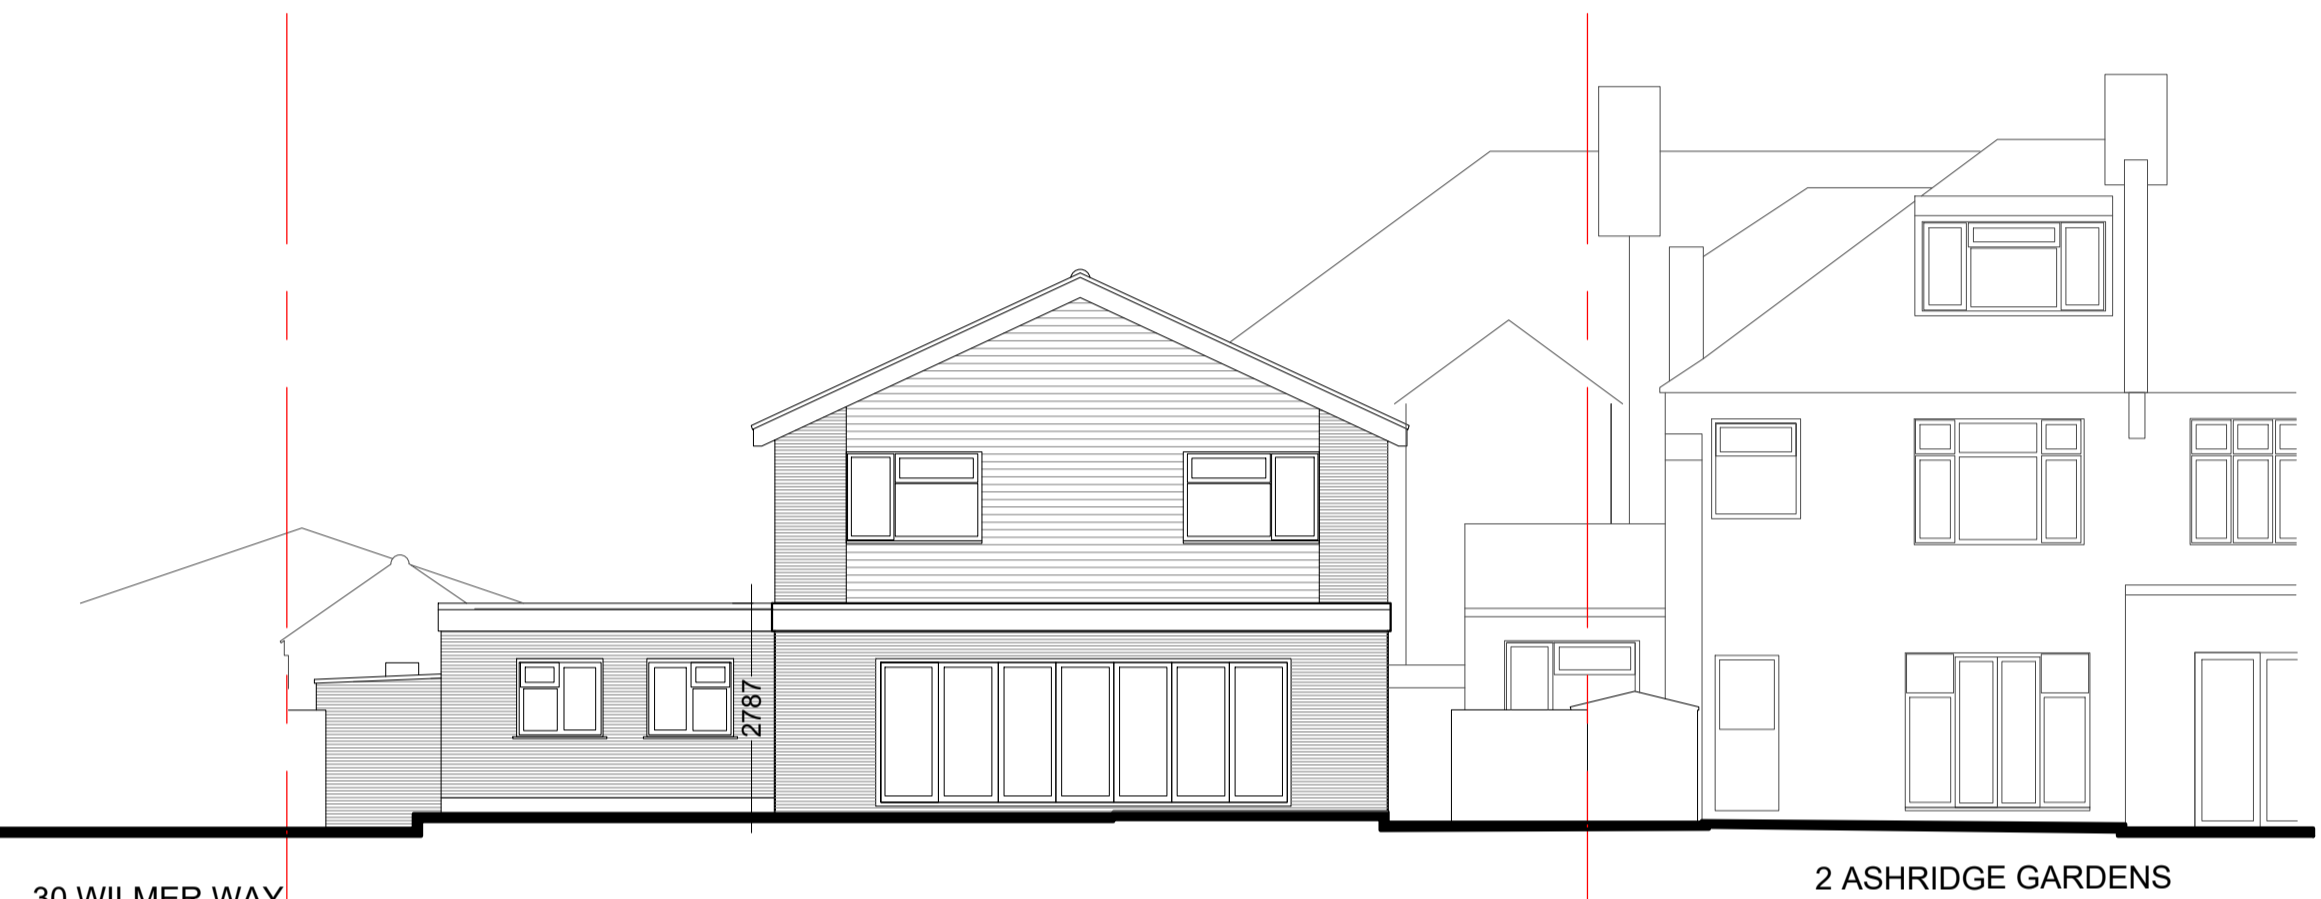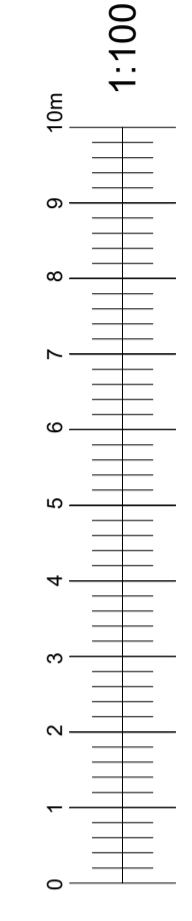


3 Proposed Rear Elevation- CC
1:100

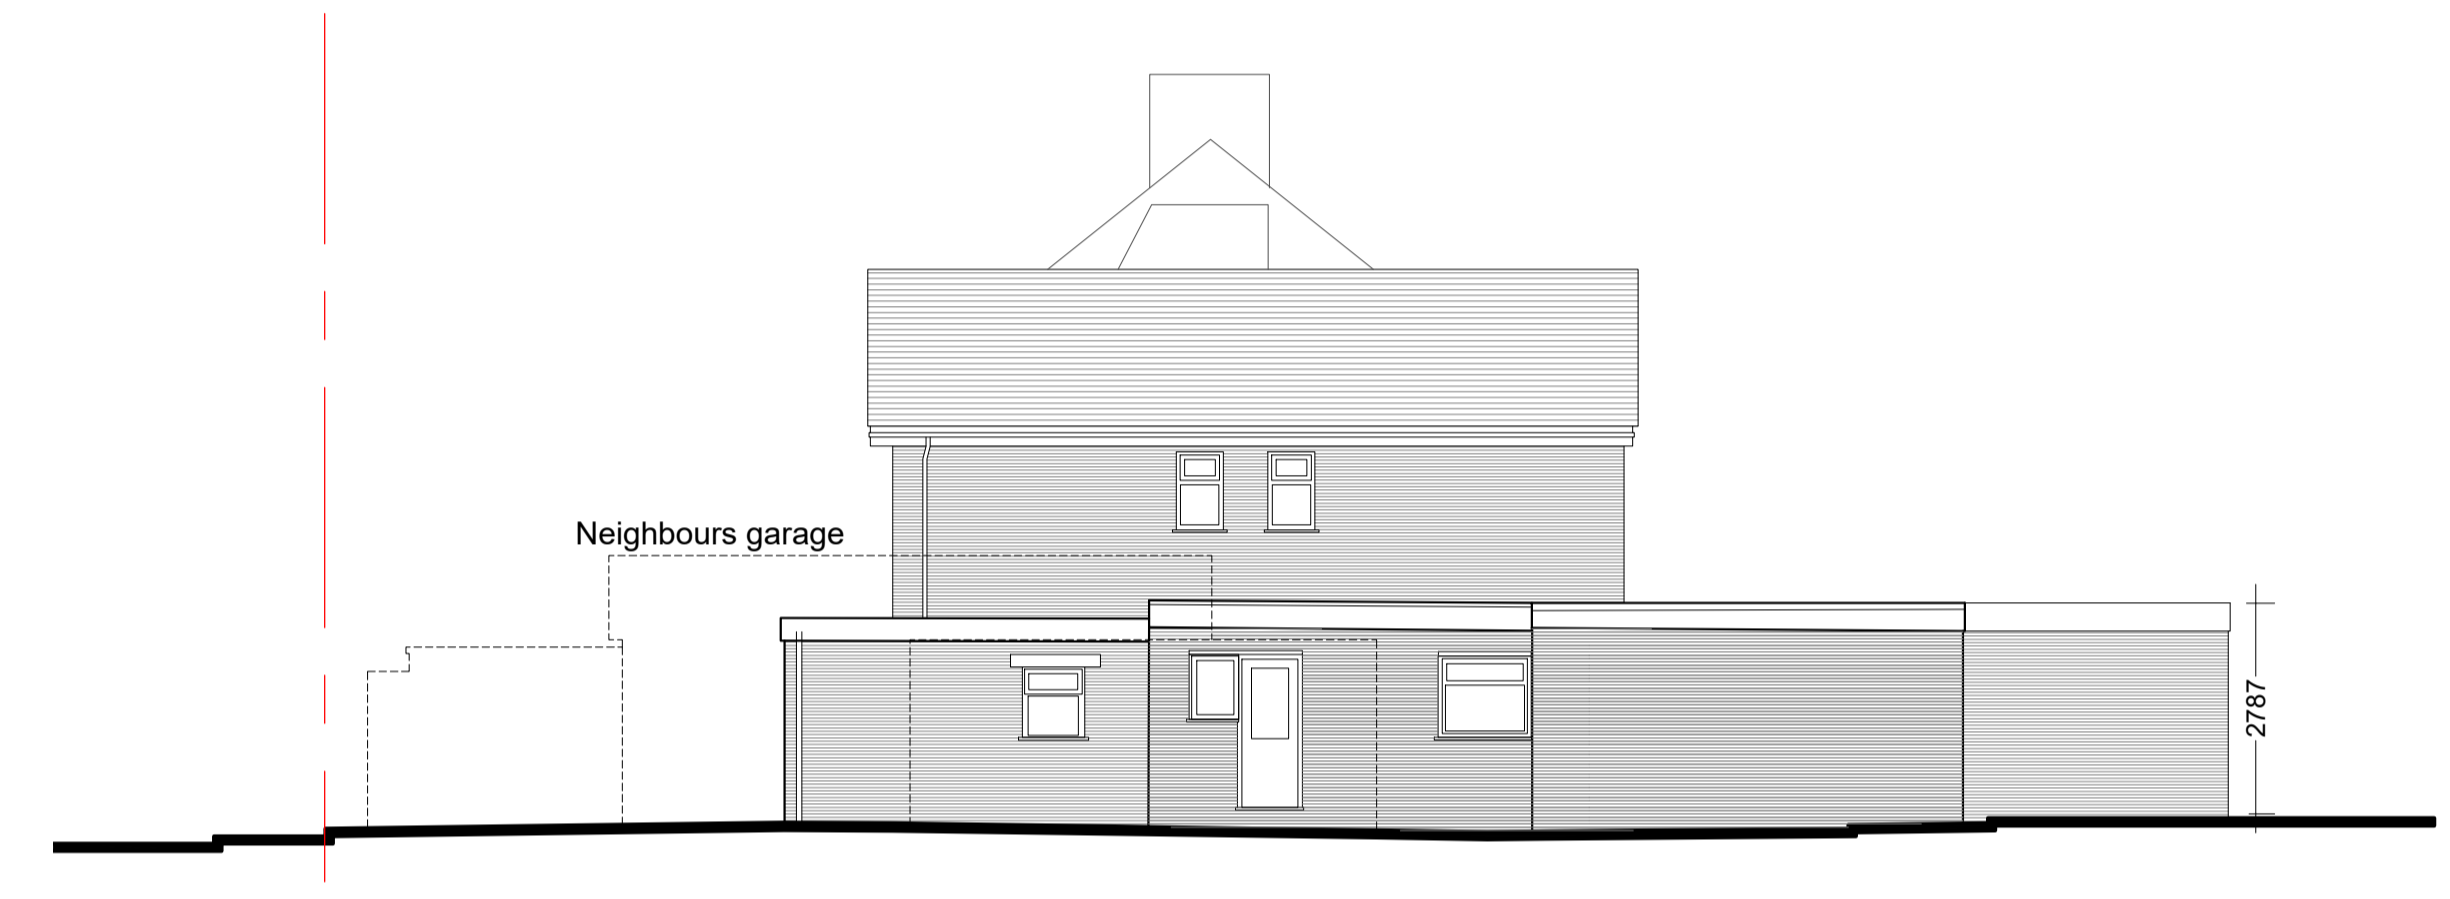


4 Proposed Side Elevation- DD
1:100

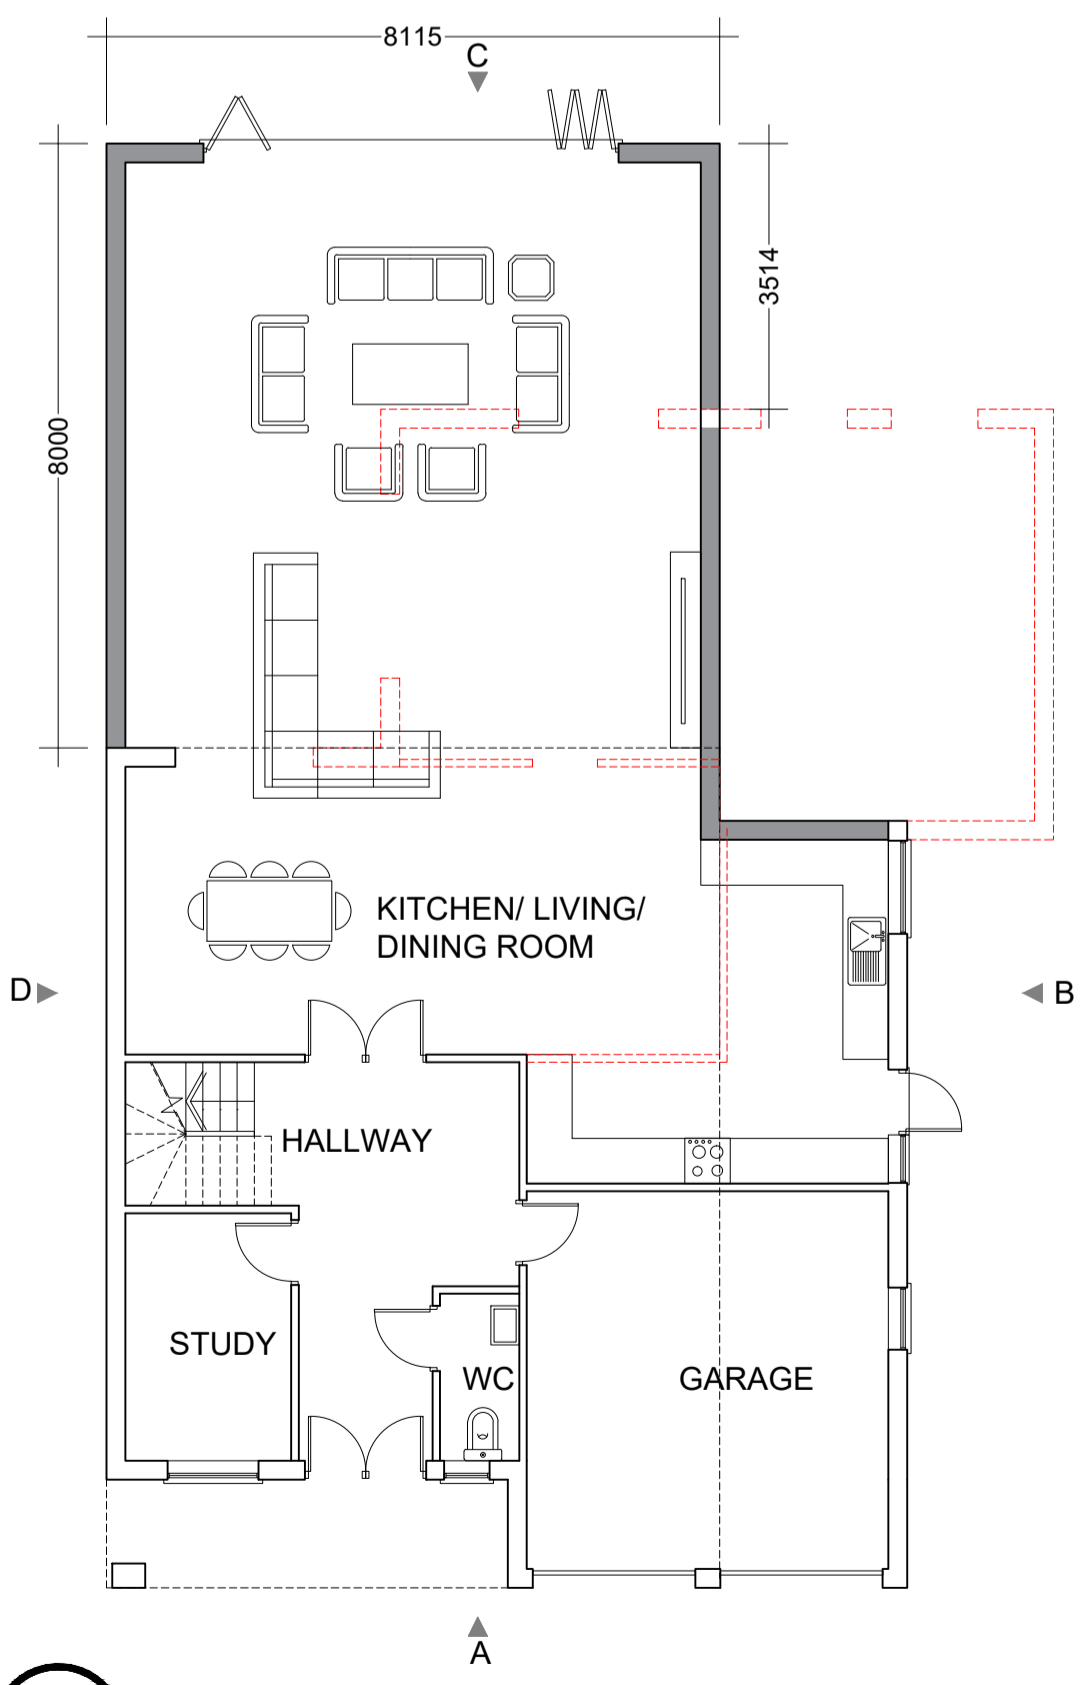

5 Proposed Ground Floor Plan
1:100

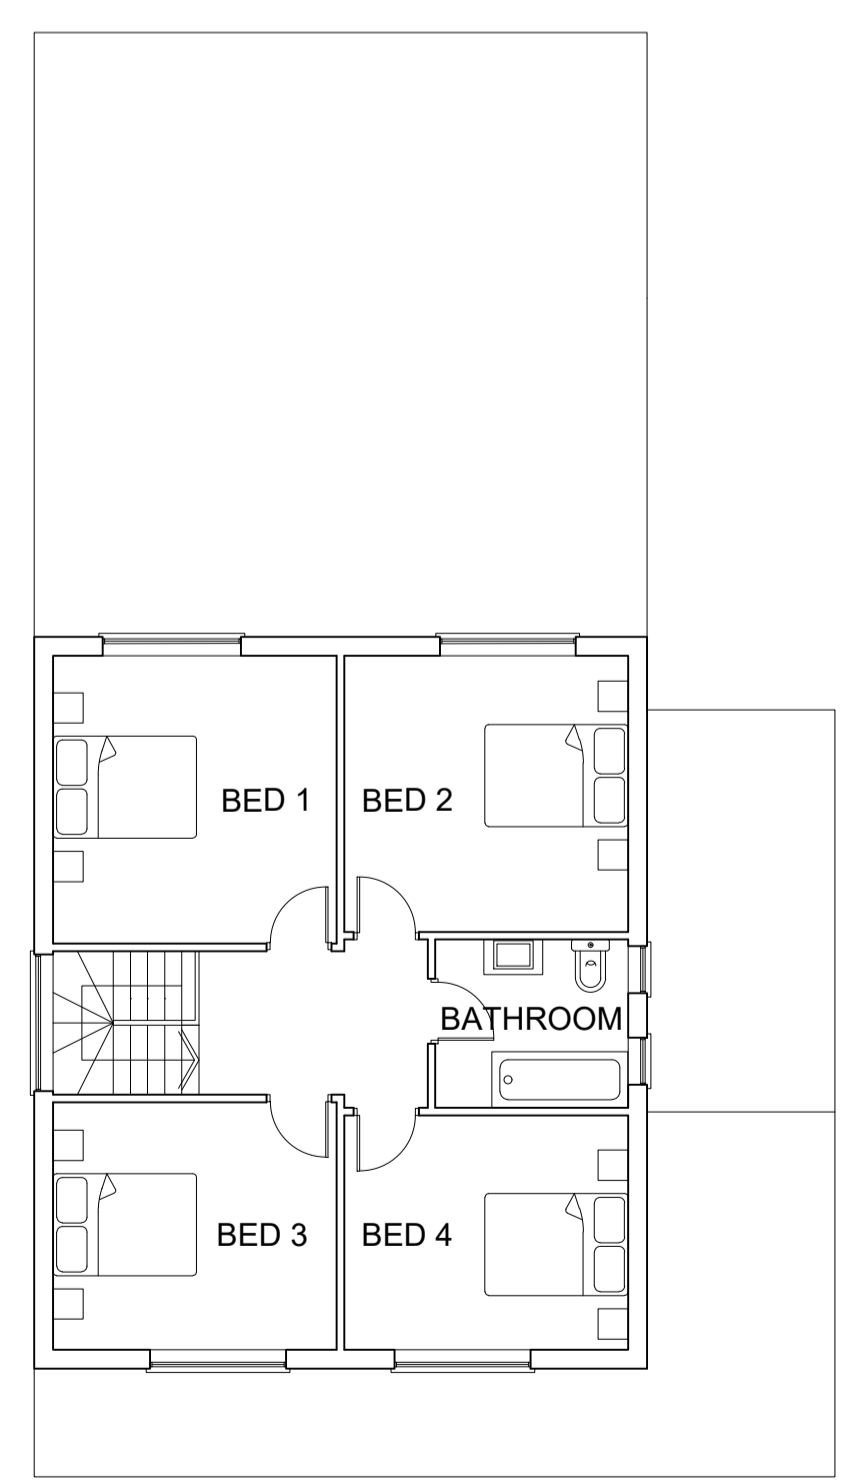

6 Proposed First Floor Plan
1:100

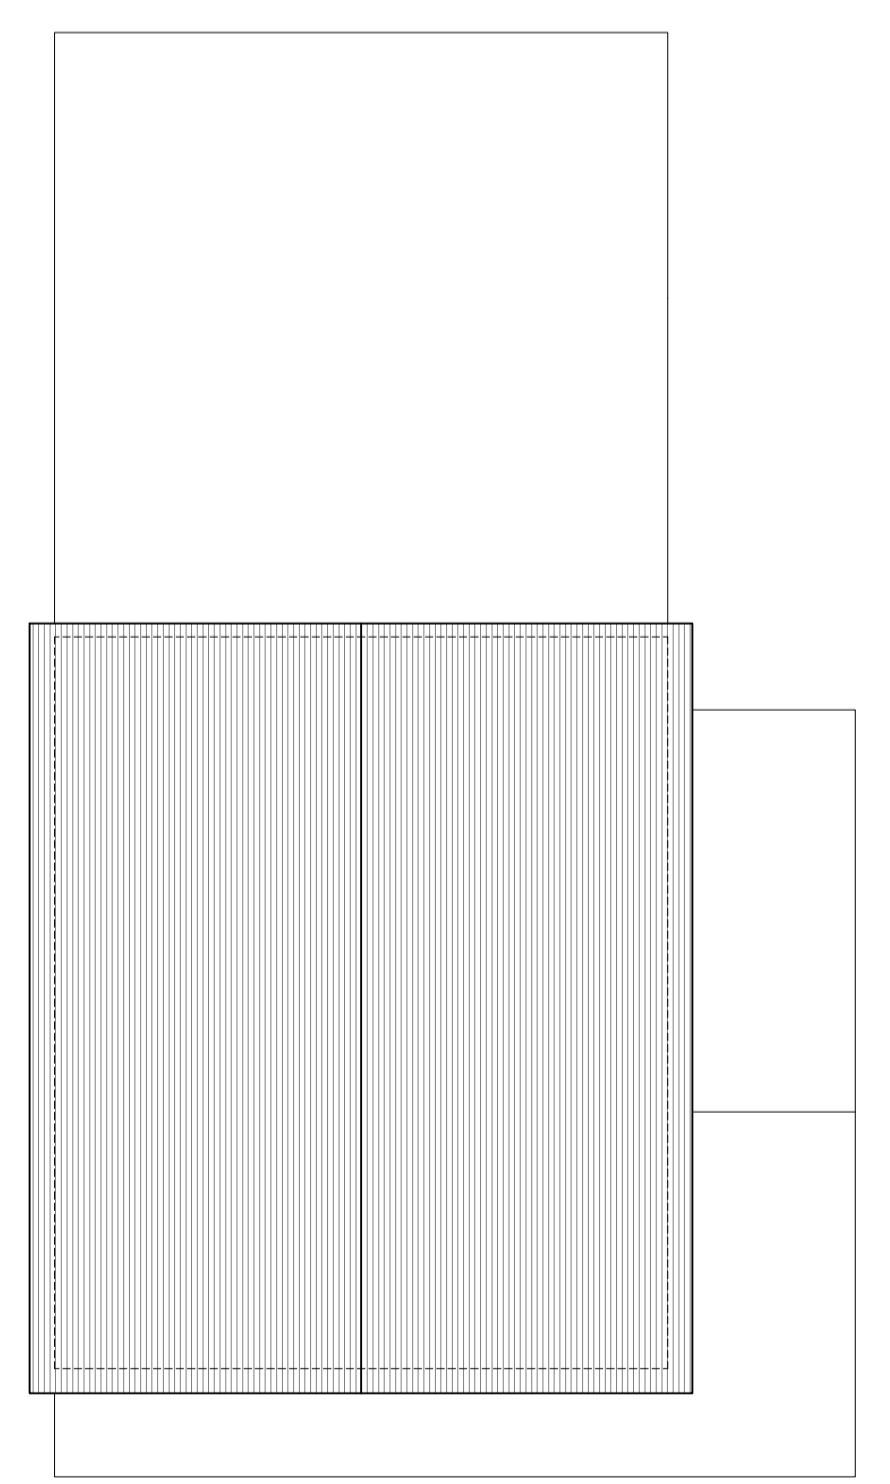

7 Proposed Roof Plan
1:100

dpa
ARCHITECTS
INTERIOR DESIGNERS
PARTY WALL SURVEYORS
PLANNING CONSULTANTS

Hertfordshire Office
25 Tudor Hall
Brewery Road
Hoddesdon, Herts
EN11 8FP

London Office
9 Devonshire square
London
EC2M 4YF

RIBA

01992 469001
info@dpa-architects.co.uk
www.dpa-architects.co.uk

Rev	Date	Revision details	By

Site address	2A Ashridge Gardens, Arnos Grove, Enfield, N13 4LA
Project Description	Rear Extension
Drawing Title	Proposed drawings
Drawn	KNR
Checked by	
Issued for	Prior Approval
Scale	1:100 @A1
Drawing No.	1693_310
Date	Apr 2024

DPA (London) Ltd retain copyright of the design, scheme & ownership of the drawings. Drawings should be read in conjunction with structural engineer's drawings and information. Any omission to be reported to and clarified with client prior to commencement. Verify dimensions, levels and existing structure, etc, on site prior to commencement. All works to comply with current regulations, British and European Standards. Please note that before building works commences it is the responsibility of the builder or owner to serve party wall notices to all neighbours. Initial drawings submitted to Building Control are subject to additional information required by Building Control / NHBC, which could have significant cost or additional works to be done on site. All works commenced on site prior to obtaining full building control approval will be carried out at your own risk.