


**Property**

- 10 College Road
- Garden Flat, 10 College Road

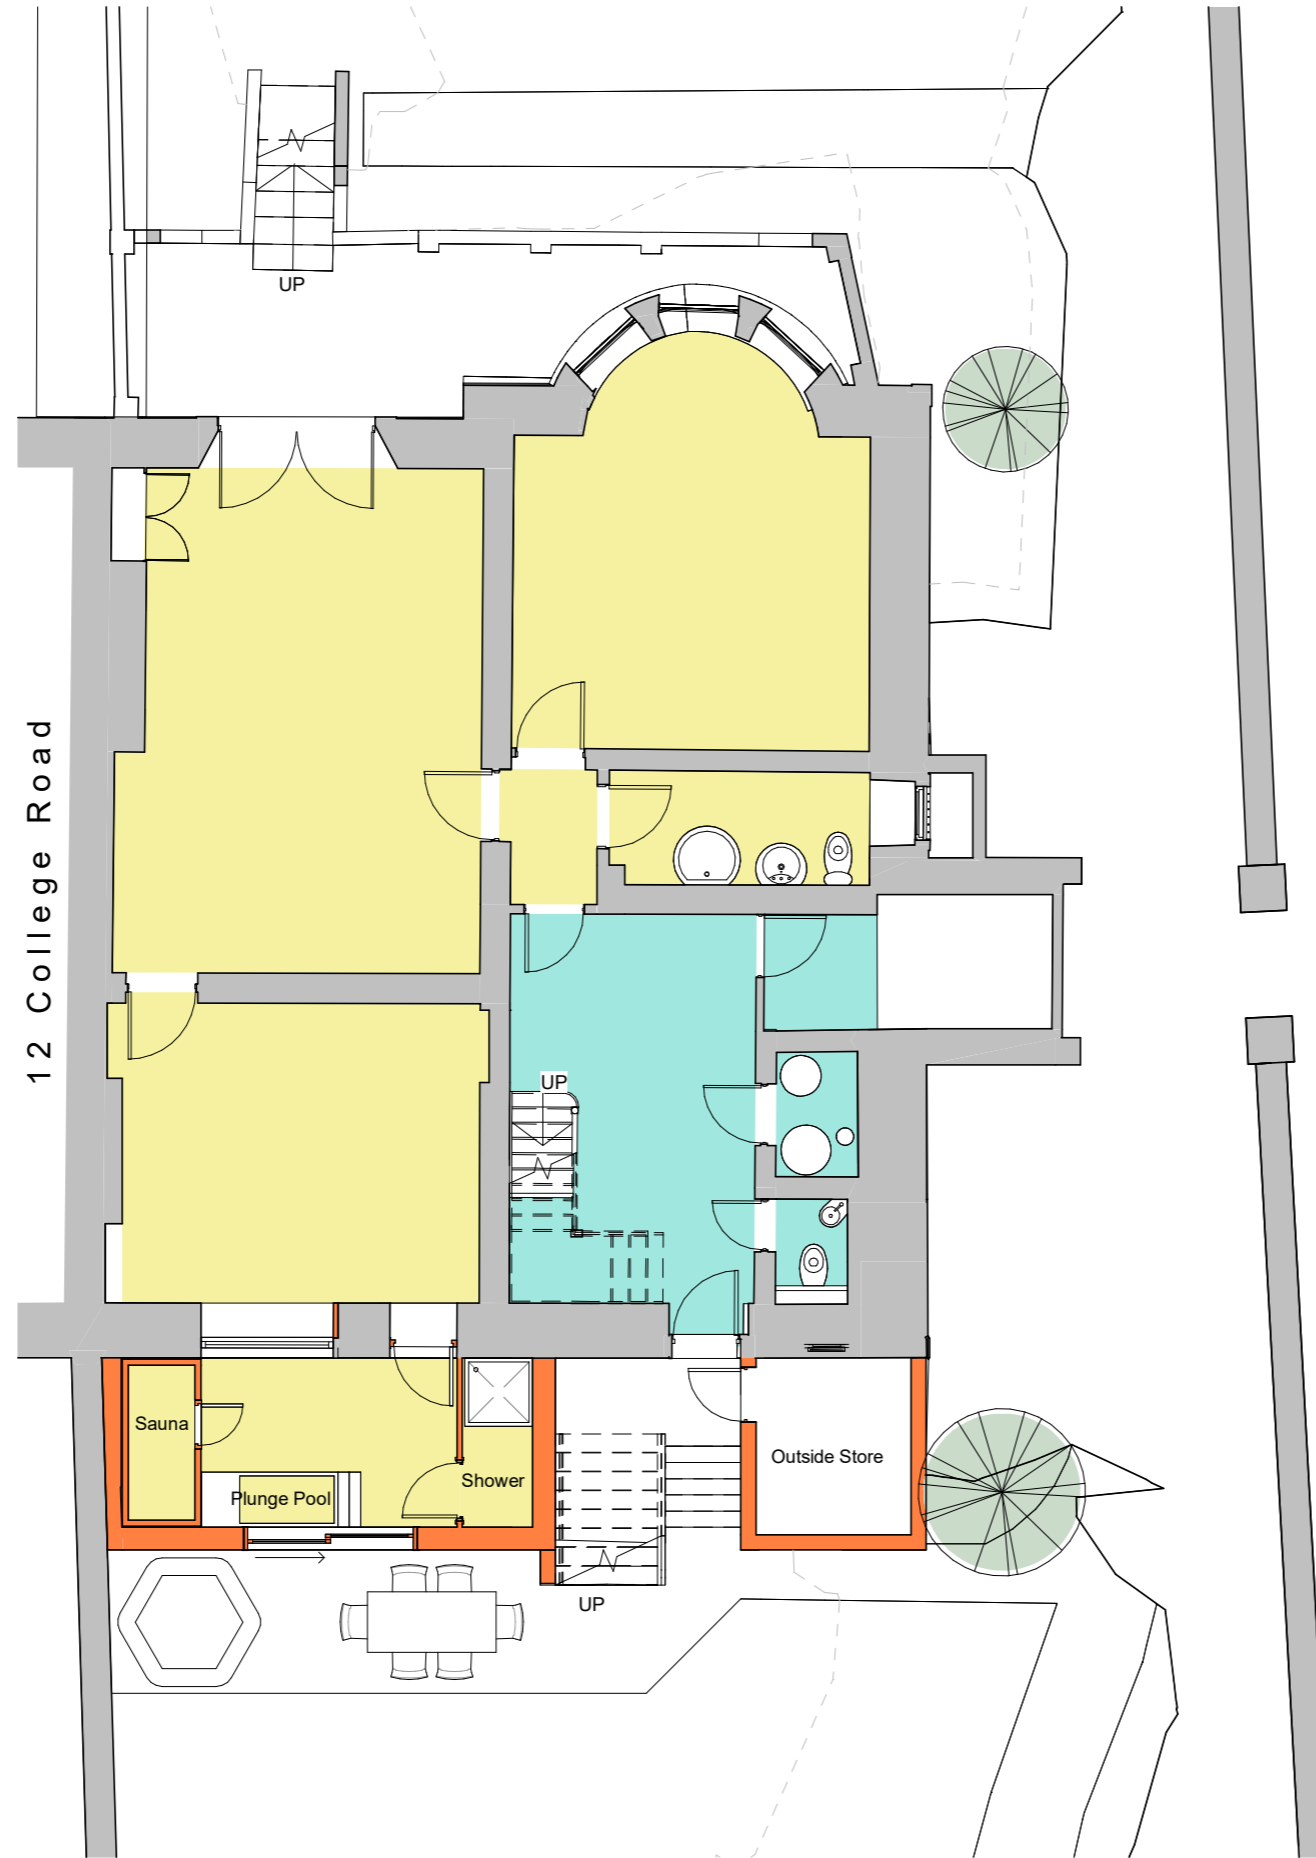


**B1 Proposed Lower Ground Floor Plan**  
1 : 100

**Notes**  
This drawing may be scaled for the purposes of Planning Applications, Land Registry and for Legal plans where the scale bar is used, and where it verifies that the drawing is an original or an accurate copy. It may not be scaled for construction purposes. Always refer to figured dimensions. All dimensions are to be checked on site. Discrepancies and/or ambiguities between this drawing and information given elsewhere must be reported immediately to this office for clarification before proceeding. All drawings are to be read in conjunction with the specification and all works to be carried out in accordance with latest British Standards / Codes of Practice.

CDM Comments

P02	10/04/24		Scale bar & colour scheme added - Planning Issue	
P01	19/03/24		First Issue	
Rev	Date	Drwn	Notes	Chkd

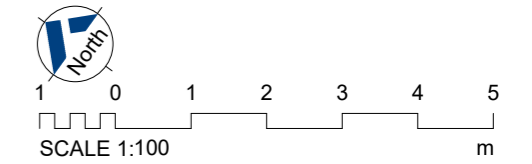

Client  
**Andrew Brown & Lisa Gibson**

Drawing Originator  
**stretto/architects**

Stretto Architects  
Hanover House  
47 Corn Street  
BS1 1HT  
Tel: 0117 456 9300  
RIBA Chartered Practice  
www.strettoarchitects.co.uk

Project Title  
**10 College Road**

**Clifton, Bristol BS8 3HZ**

Drawing Title  
**Proposed Lower Ground Floor Plan**

Scale	Sheet	Drawn	Checked	Date
1 : 100	A3	SM	CB	07/02/24
Status	RIBA Stage	Project No.		
	2	2335		
Drawing Reference No.				Revision
2335- STR- XX- B1- DR- A-2000				P02