
Property



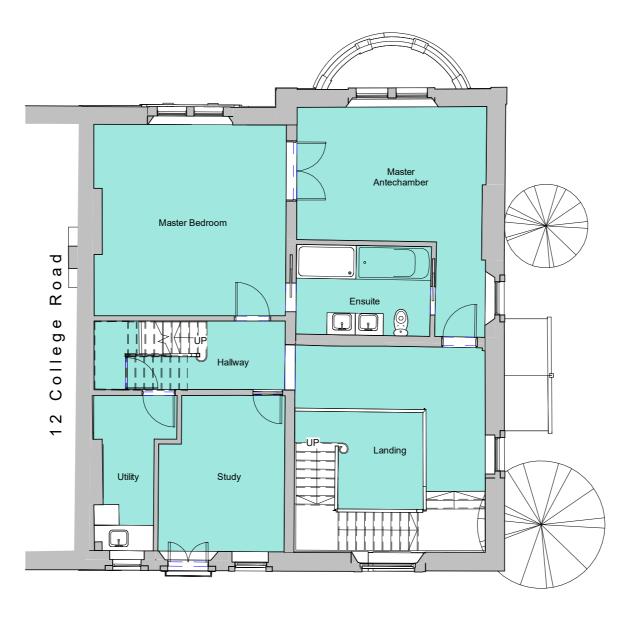

01 Proposed First Floor Plan 1:100

Notes

This drawing may be scaled for the purposes of Planning Applications, Land Registry and for Legal plans where the scale bar is used, and where it verifies that the drawing is an original or an accurate copy. It may not be scaled for construction purposes. Always refer to figured dimensions. All dimensions are to be checked on site. Discrepancies and/or ambiguities between this drawing and information given elsewhere must be reported immediately to this office for clarification before proceeding. All drawings are to be read in conjunction with the specification and all works to be carried out in accordance with latest British Standards / Codes of Practice.

CDM Comments

Scale bar & colour scheme added - Planning Issue P01 10/04/24 SCALE 1:100

Andrew Brown & Lisa Gibson

Stretto/architects

Stretto Architects Hanover House 47 Corn Street BS1 1HT

Tel: 0117 456 9300

RIBA Chartered Practice

www.strettoarchitects.co.uk

Project Title

10 College Road

Clifton, Bristol BS8 3HZ

Drawing Title

Proposed First Floor Plan

Scale	Sheet	Drawn	Checked	Date	
1 : 100	A3	SM	CB	15/04/24	
Status	Status		tage	Project No.	
				2335	

Drawing Reference No.

2335- STR- XX- 01- DR- A- 2002

P01