




**Renewable Energy Key**

- External ASHP:
- Internal ASHP:
- PV Panels:

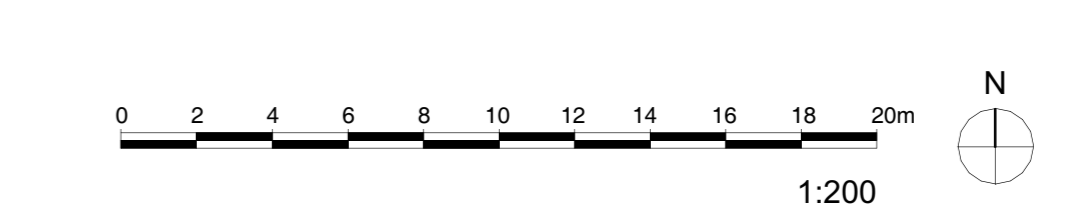

College Road			
Renewable Energy Location Plans			
PLANNING			
Title			
Proposed Site Ground Floor Plan			
Drawn	Checked	Authorised	Scale
			As indicated @A0



Renewable Energy Key

External ASHP: ■

Internal ASHP: ■

PV Panels: ■




College Road

Renewable Energy Location Plans

PLANNING


Title  
Proposed Site First Floor Plan

Drawn	Checked	Authorised	Scale
			As indicated @A0

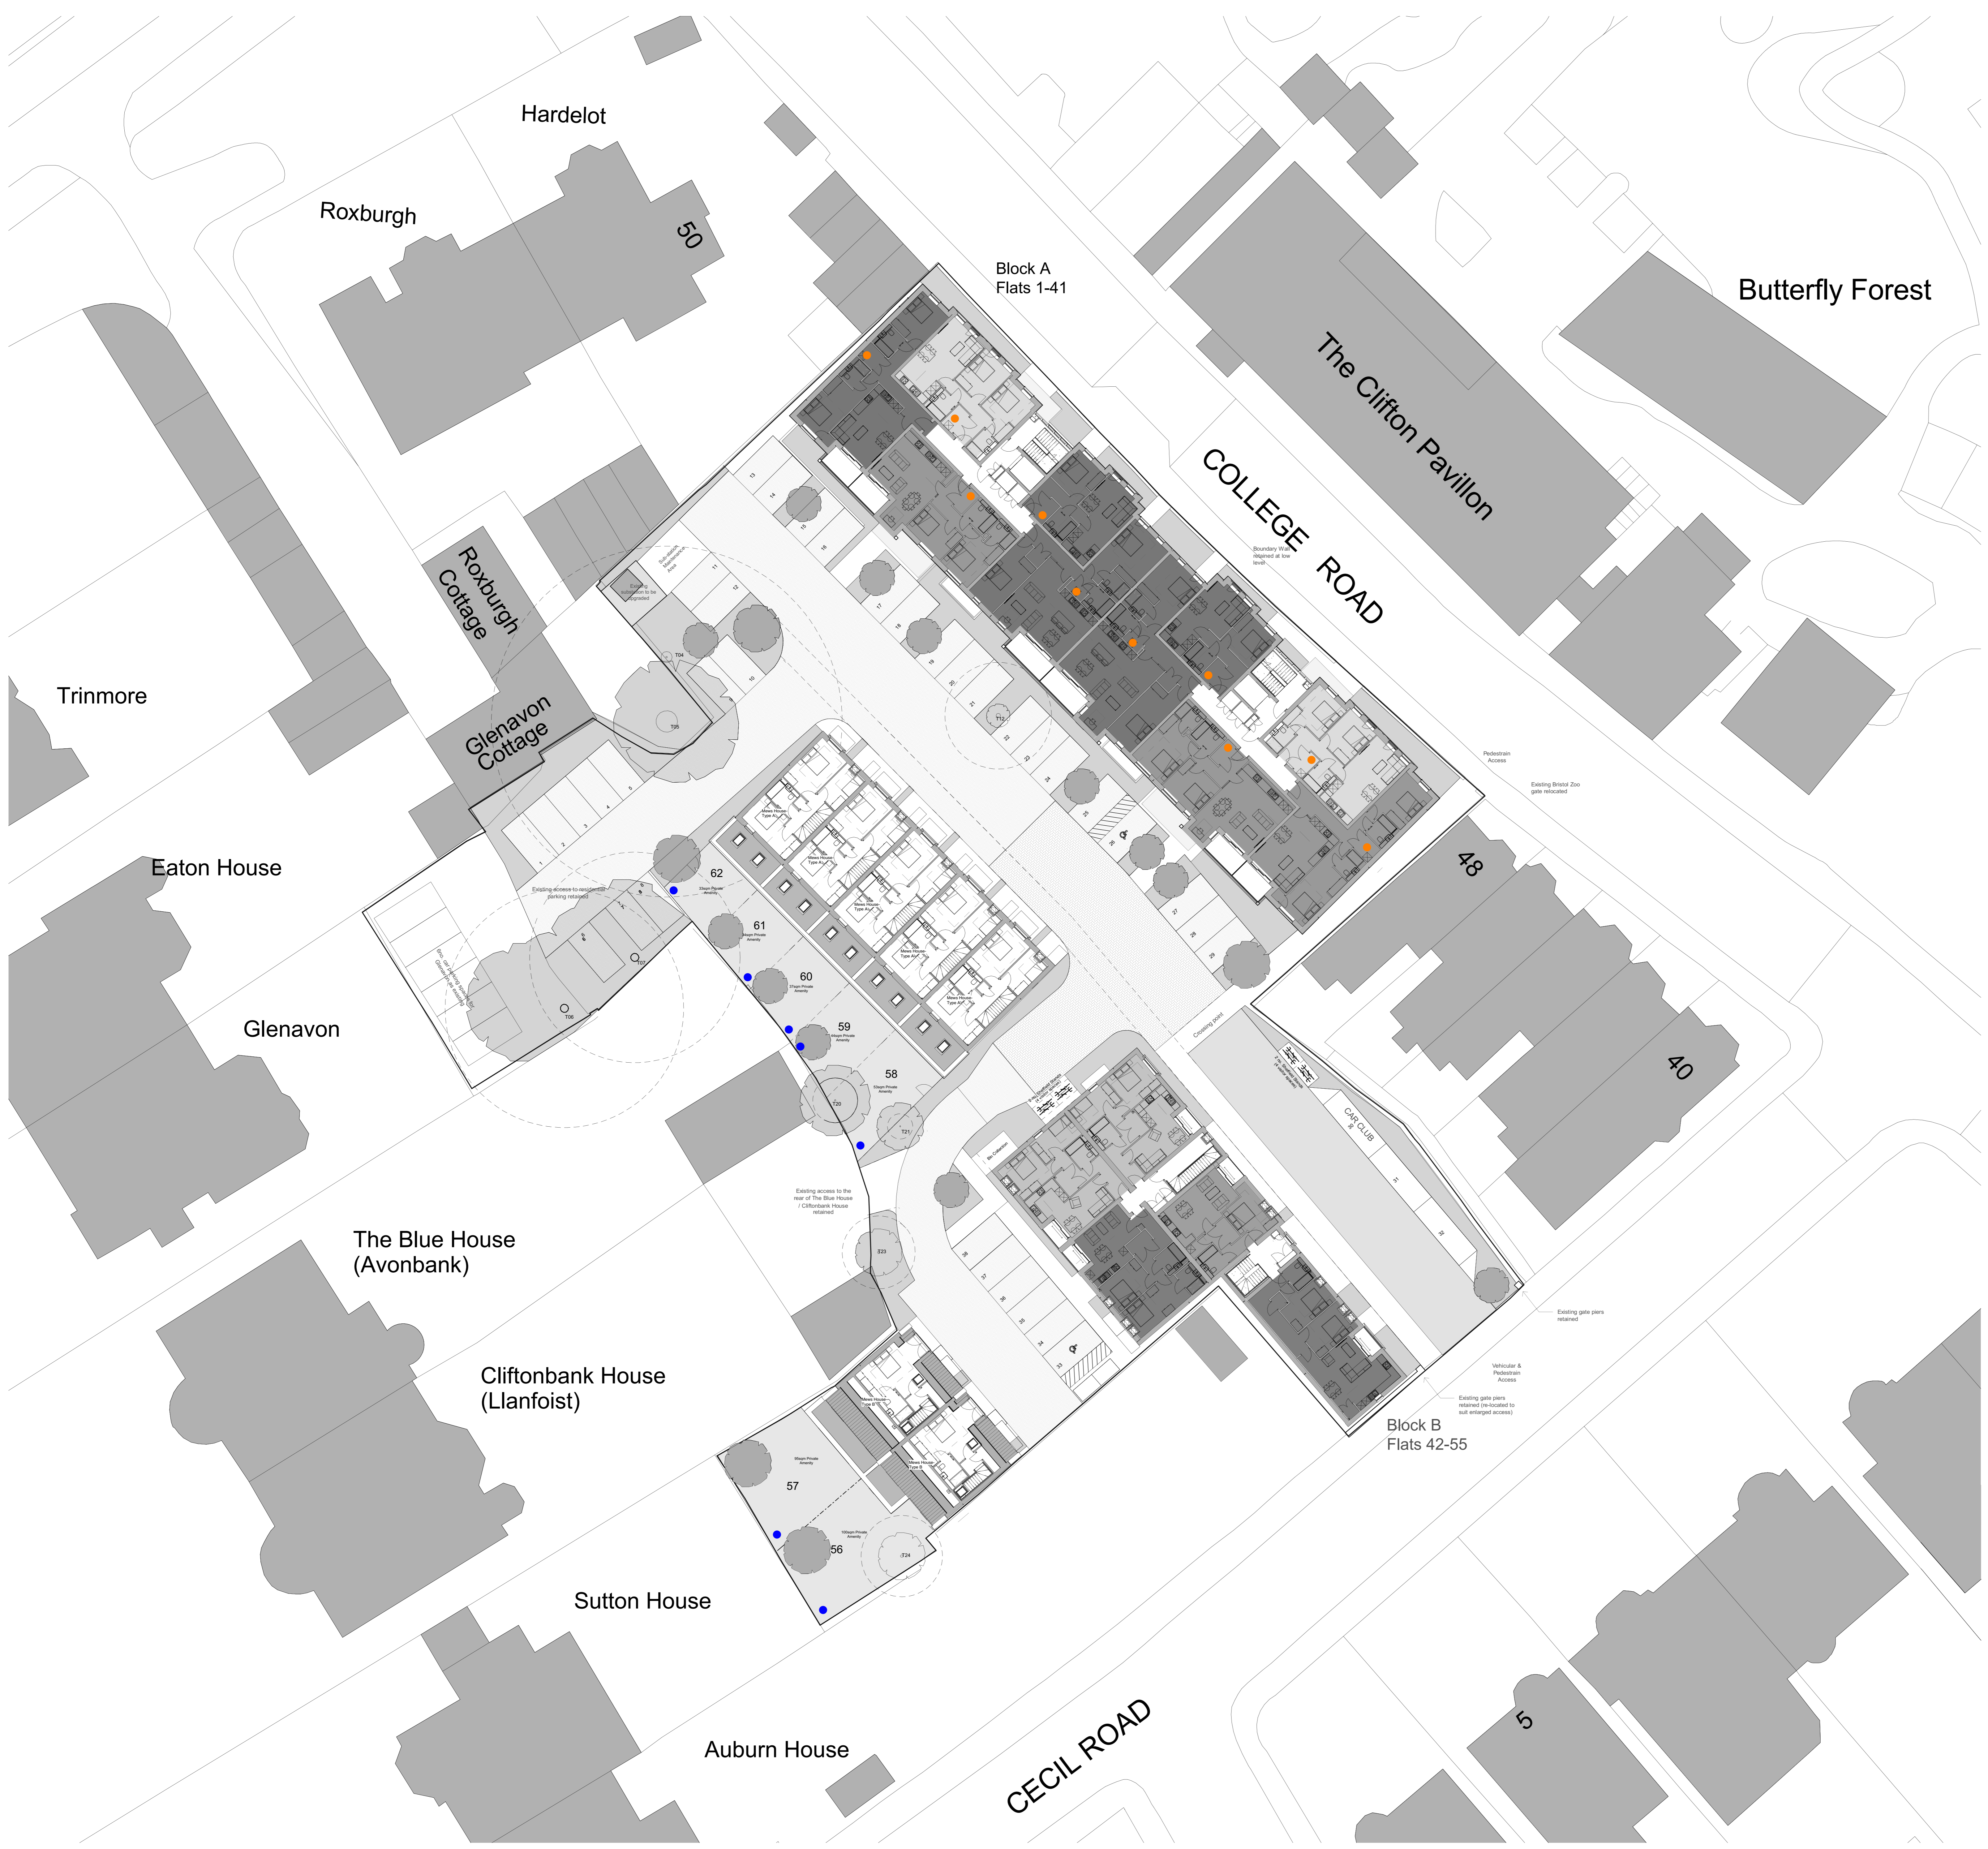

**Renewable Energy Key**


- External ASHP:
- Internal ASHP:
- PV Panels:

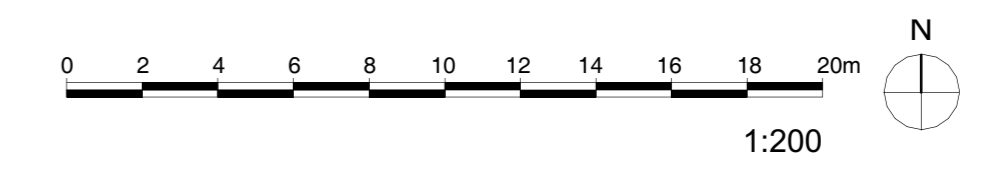

College Road  
Renewable Energy Location  
Plans  
PLANNING


Title  
Proposed Site Second Floor Plan

Drawn	Checked	Authorised	Scale
			As indicated @A0

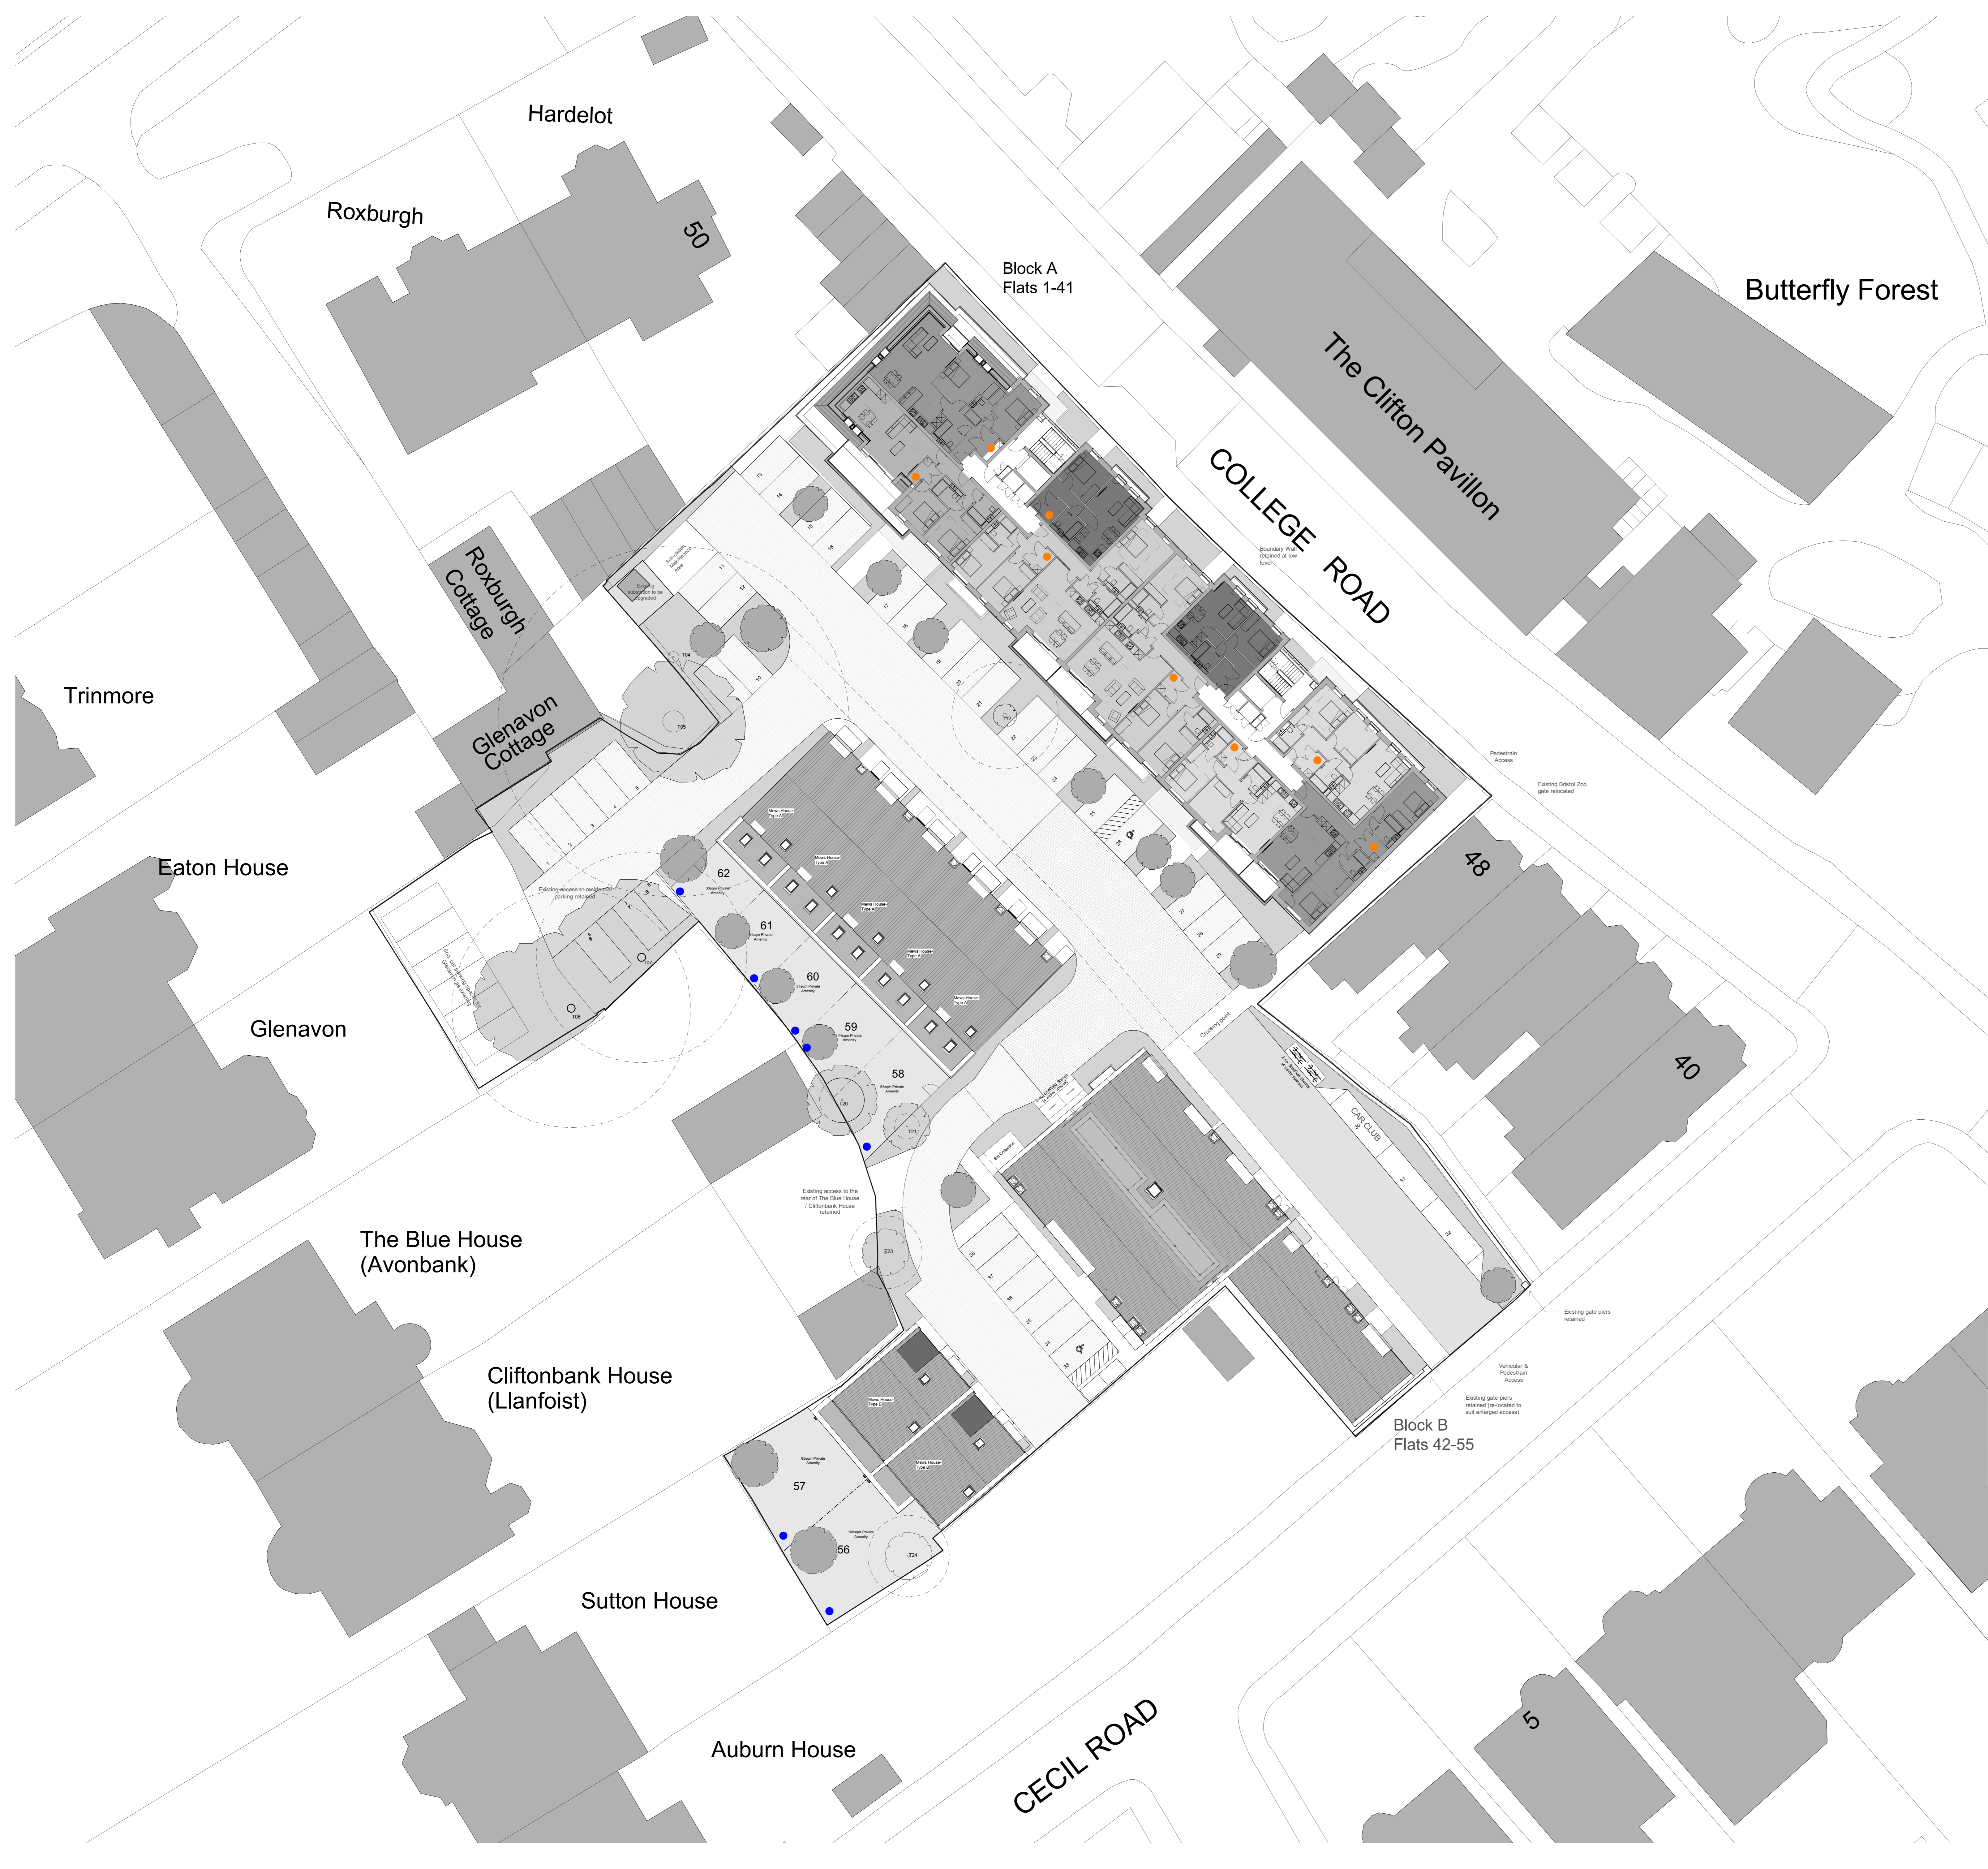

**Renewable Energy Key**

- External ASHP: ■
- Internal ASHP: ■
- PV Panels: ■

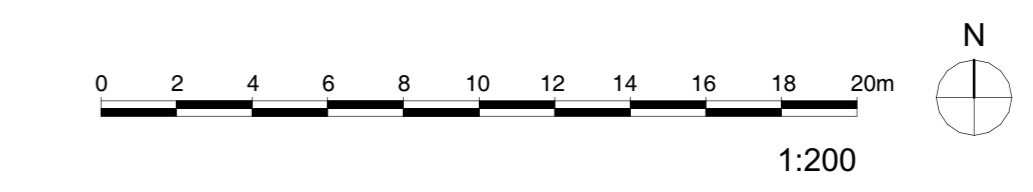

College Road  
Renewable Energy Location Plans  
PLANNING


Title  
Proposed Site Third Floor Plan

Drawn	Checked	Authorised	Scale
---	---	---	As indicated @A0



Renewable Energy Key

- External ASHP:
- Internal ASHP:
- PV Panels:

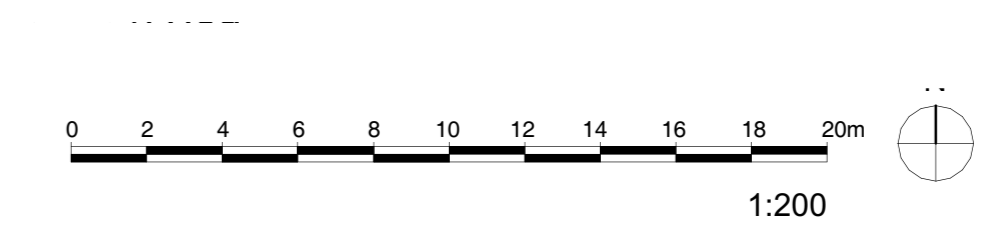


College Road  
Renewable Energy Location Plans

PLANNING

Title  
Proposed Site Fourth Floor Plan

Drawn	Checked	Authorised	Scale
			As indicated @A0

Rev.	Date	Notes	Initials
------	------	-------	----------

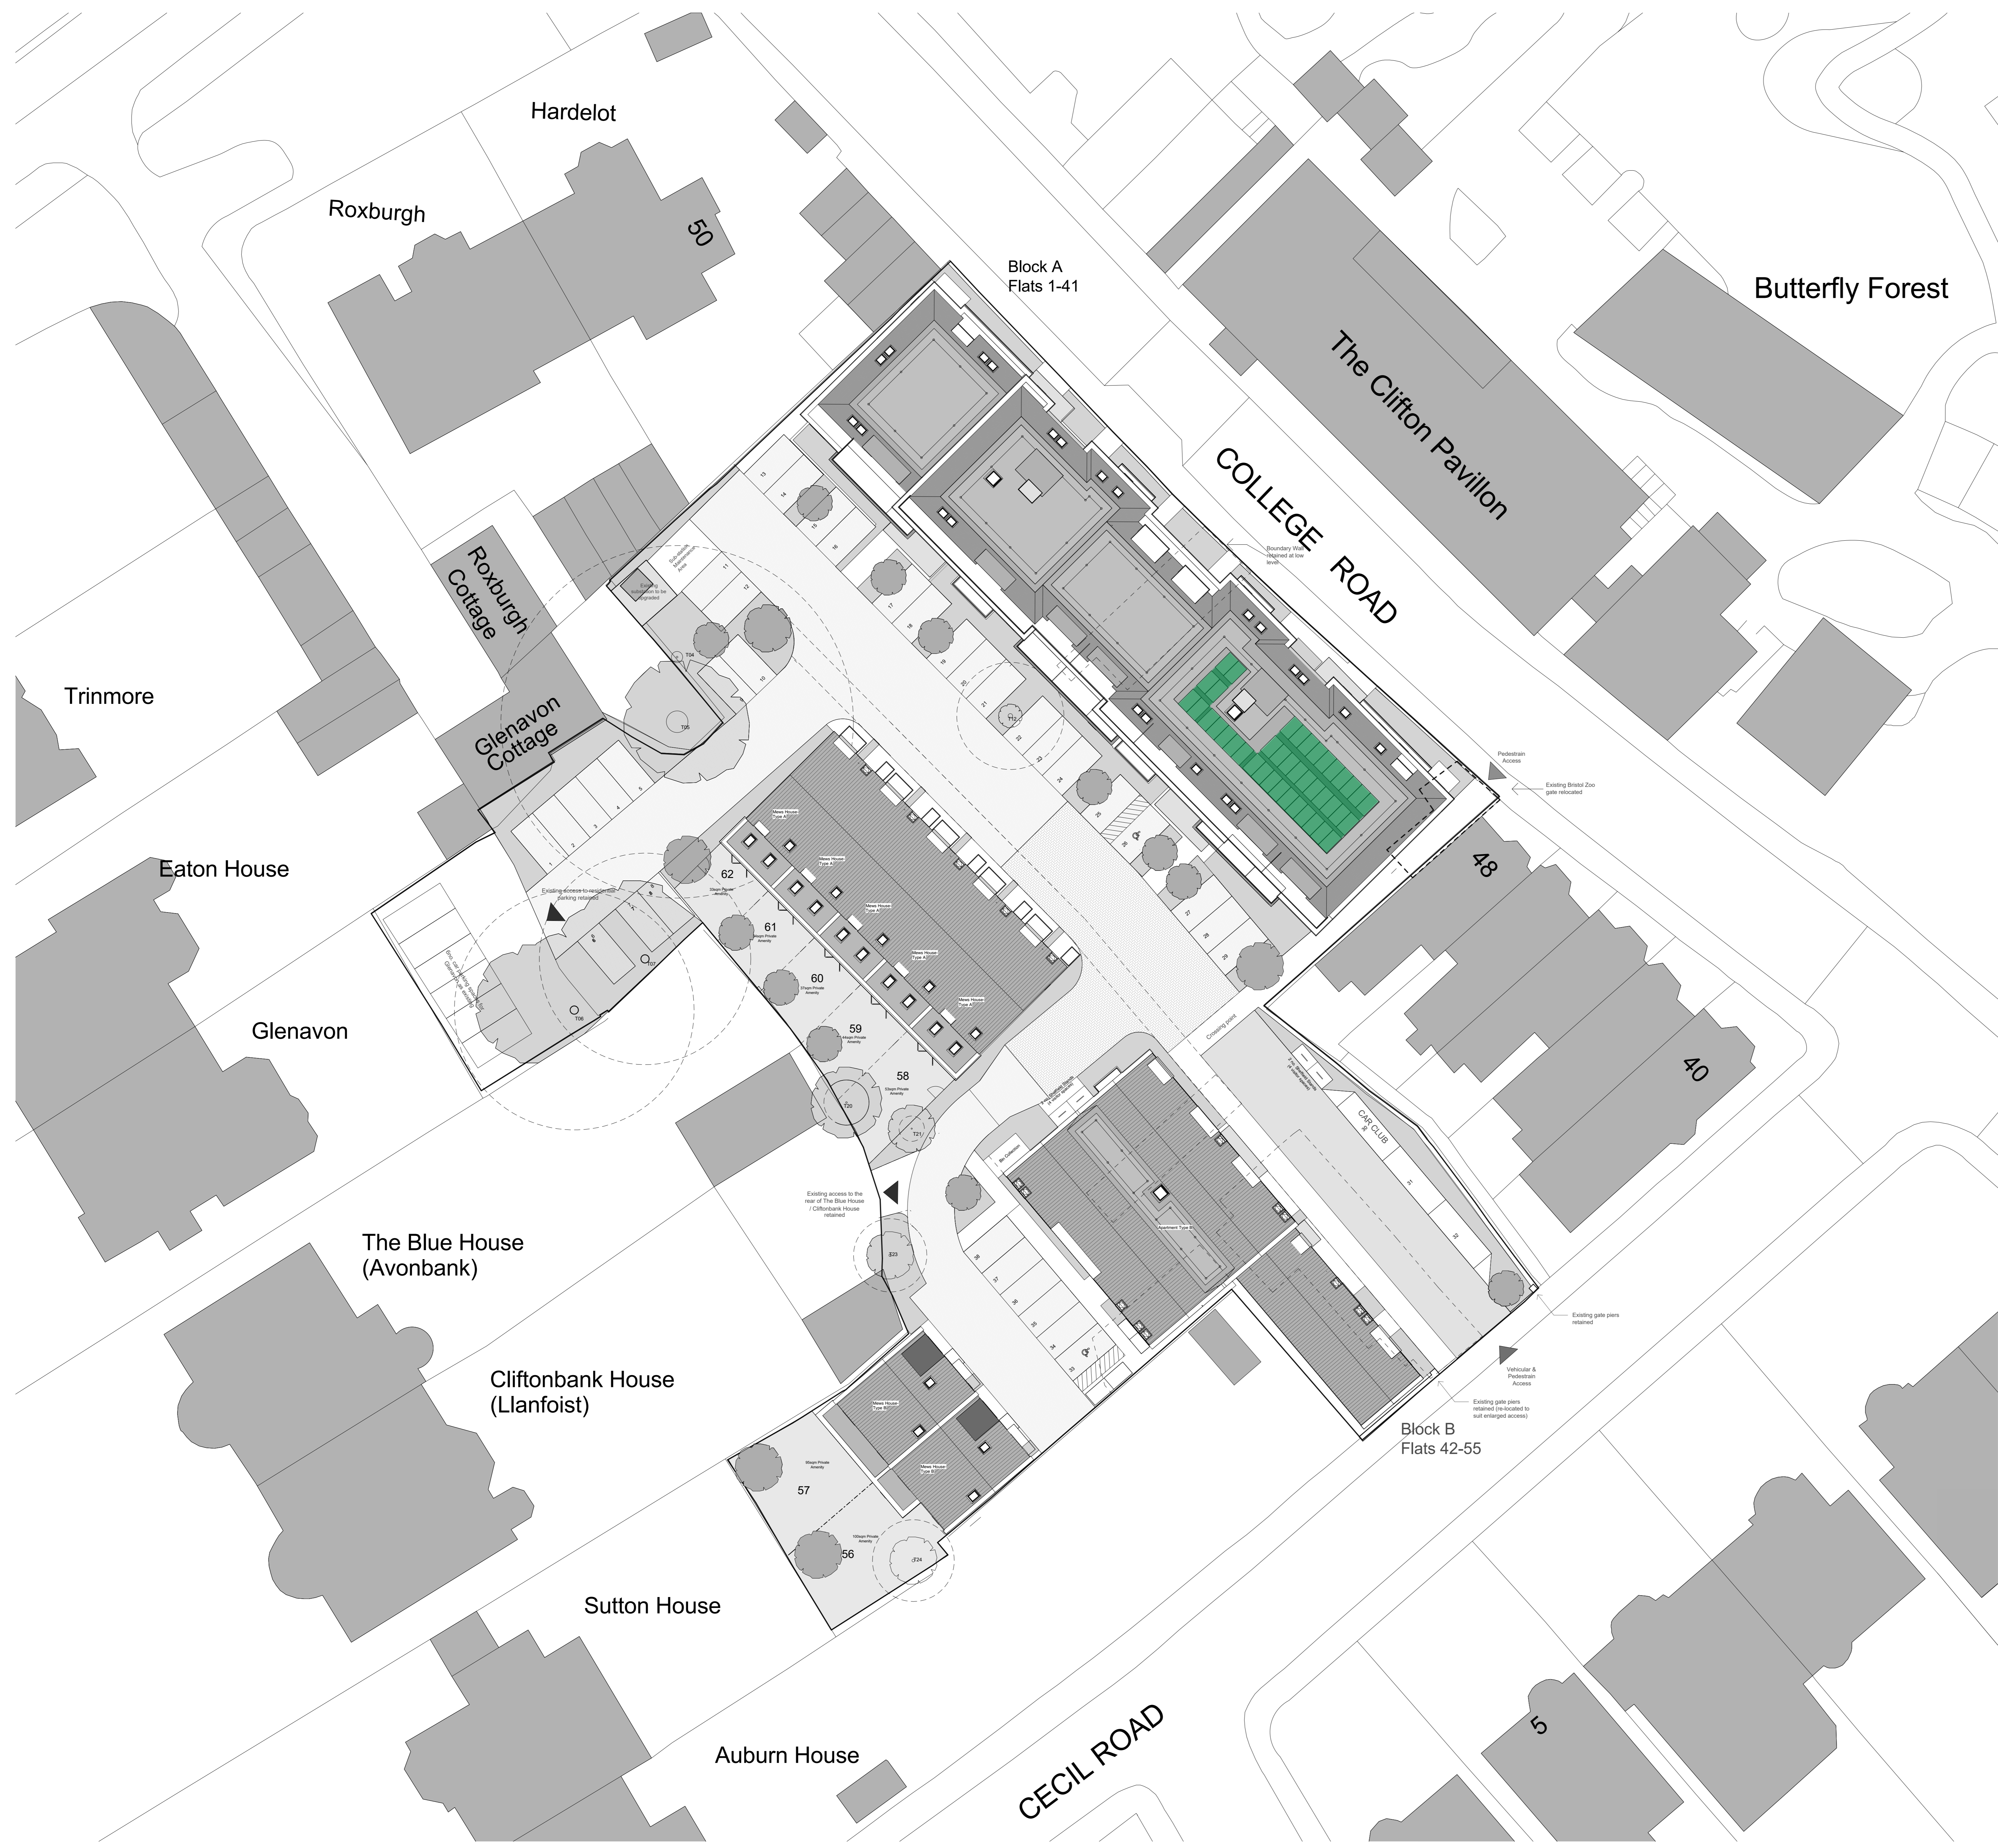

**Renewable Energy Key**

- External ASHP:
- Internal ASHP:
- PV Panels:



College Road  
Renewable Energy Location Plans  
PLANNING

Title  
Proposed Site Plan

Drawn	Checked	Authorised	Scale
			As indicated @A0