



Replacement facing external wall with flint and brick quoins

External insulation and render

Extension

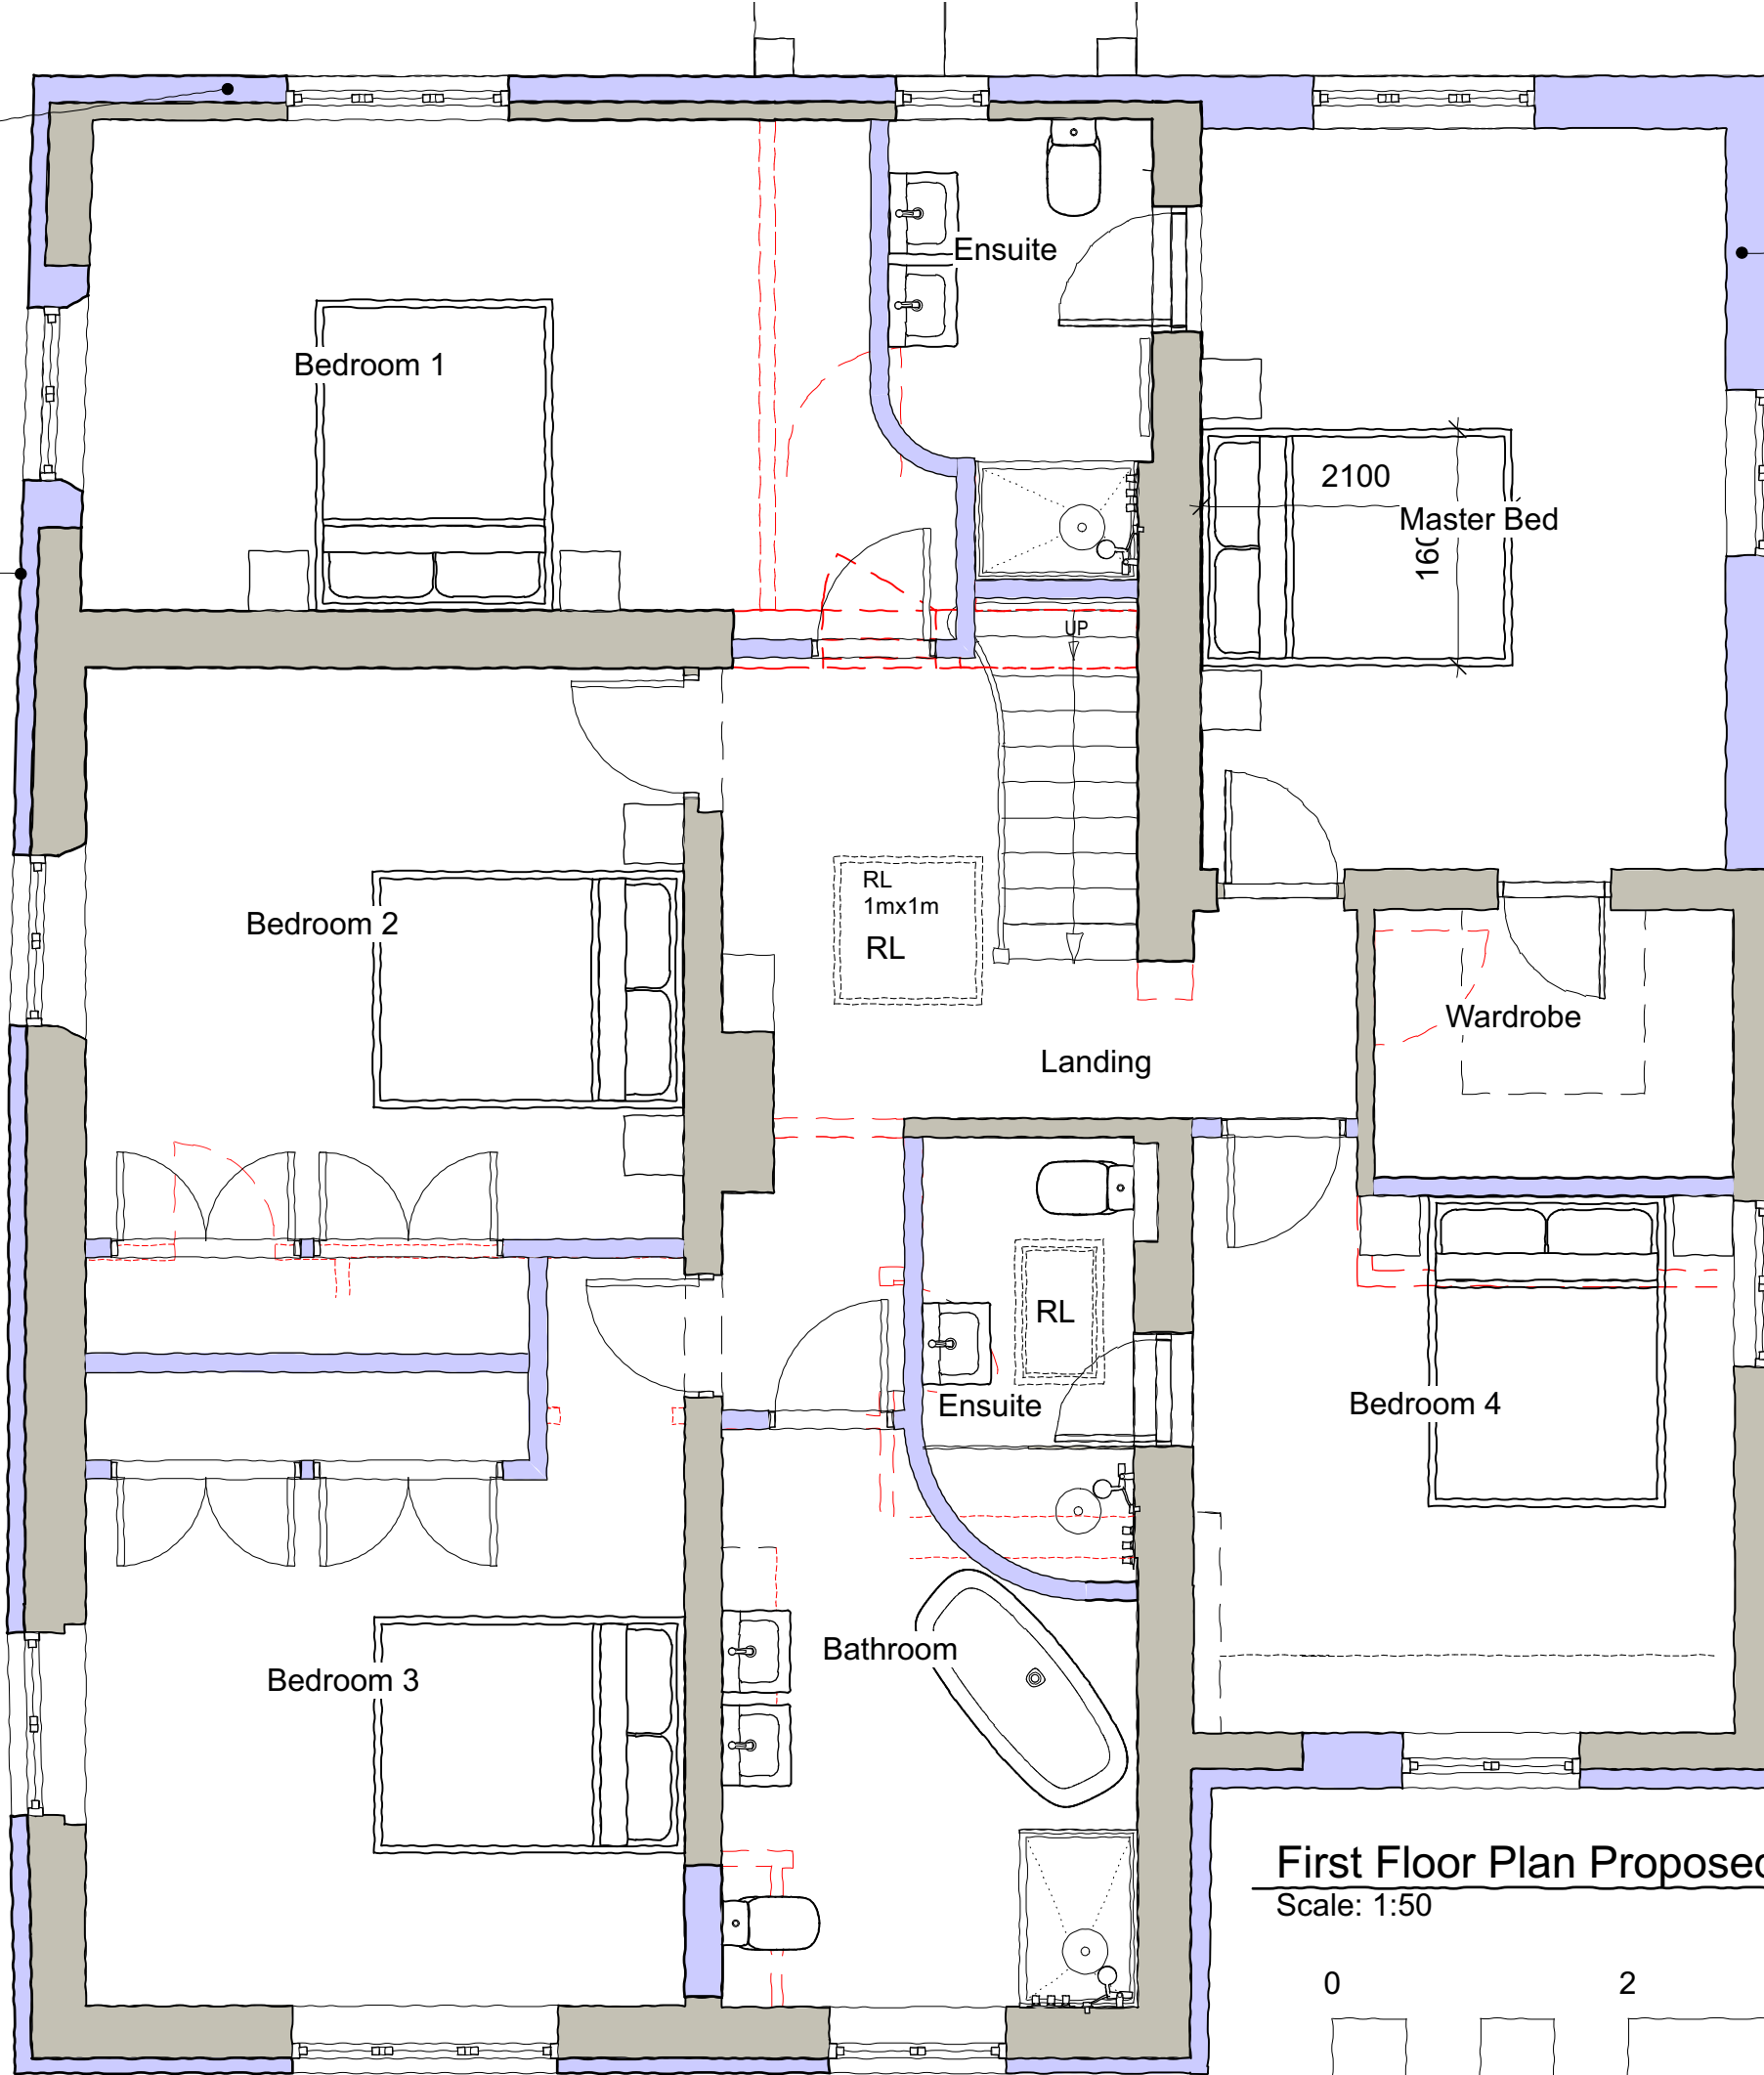

First Floor Plan Proposed
Scale: 1:50

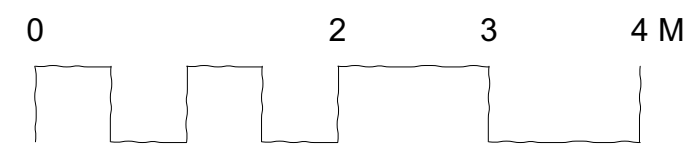

Notes:
Do not scale unless for planning purposes
Use only figured dimensions for construction
All dimensions to be checked and verified on site by the contractor; the architect should be notified immediately of any significant discrepancies
All dimensions in mm (millimeters) unless otherwise states
Ordnance Survey paper map copying license is 100045241
SCALE IS CORRECT WHEN PRINTED ON ISO A3

Revisions	Date	Index

Client
Liz Brandt

Job Title
Hall Place Cottage
Petersfield Road
Ropley
Alesford
SO24 0EJ

Drawing Title
Planning Application
First Floor Plan Proposed

VECA
Architects Ltd
28a The Spain
Petersfield
Hampshire
GU32 3LA
Tel: 01730 340022
e-mail: studio@veca.co.uk
Registered Company Number: 13115119

Drawn HE Scale 1:50 Date 18-3-24

Job Number/ Drawing Number Rev.
677 -02