






Site Location Plan - 1:2000

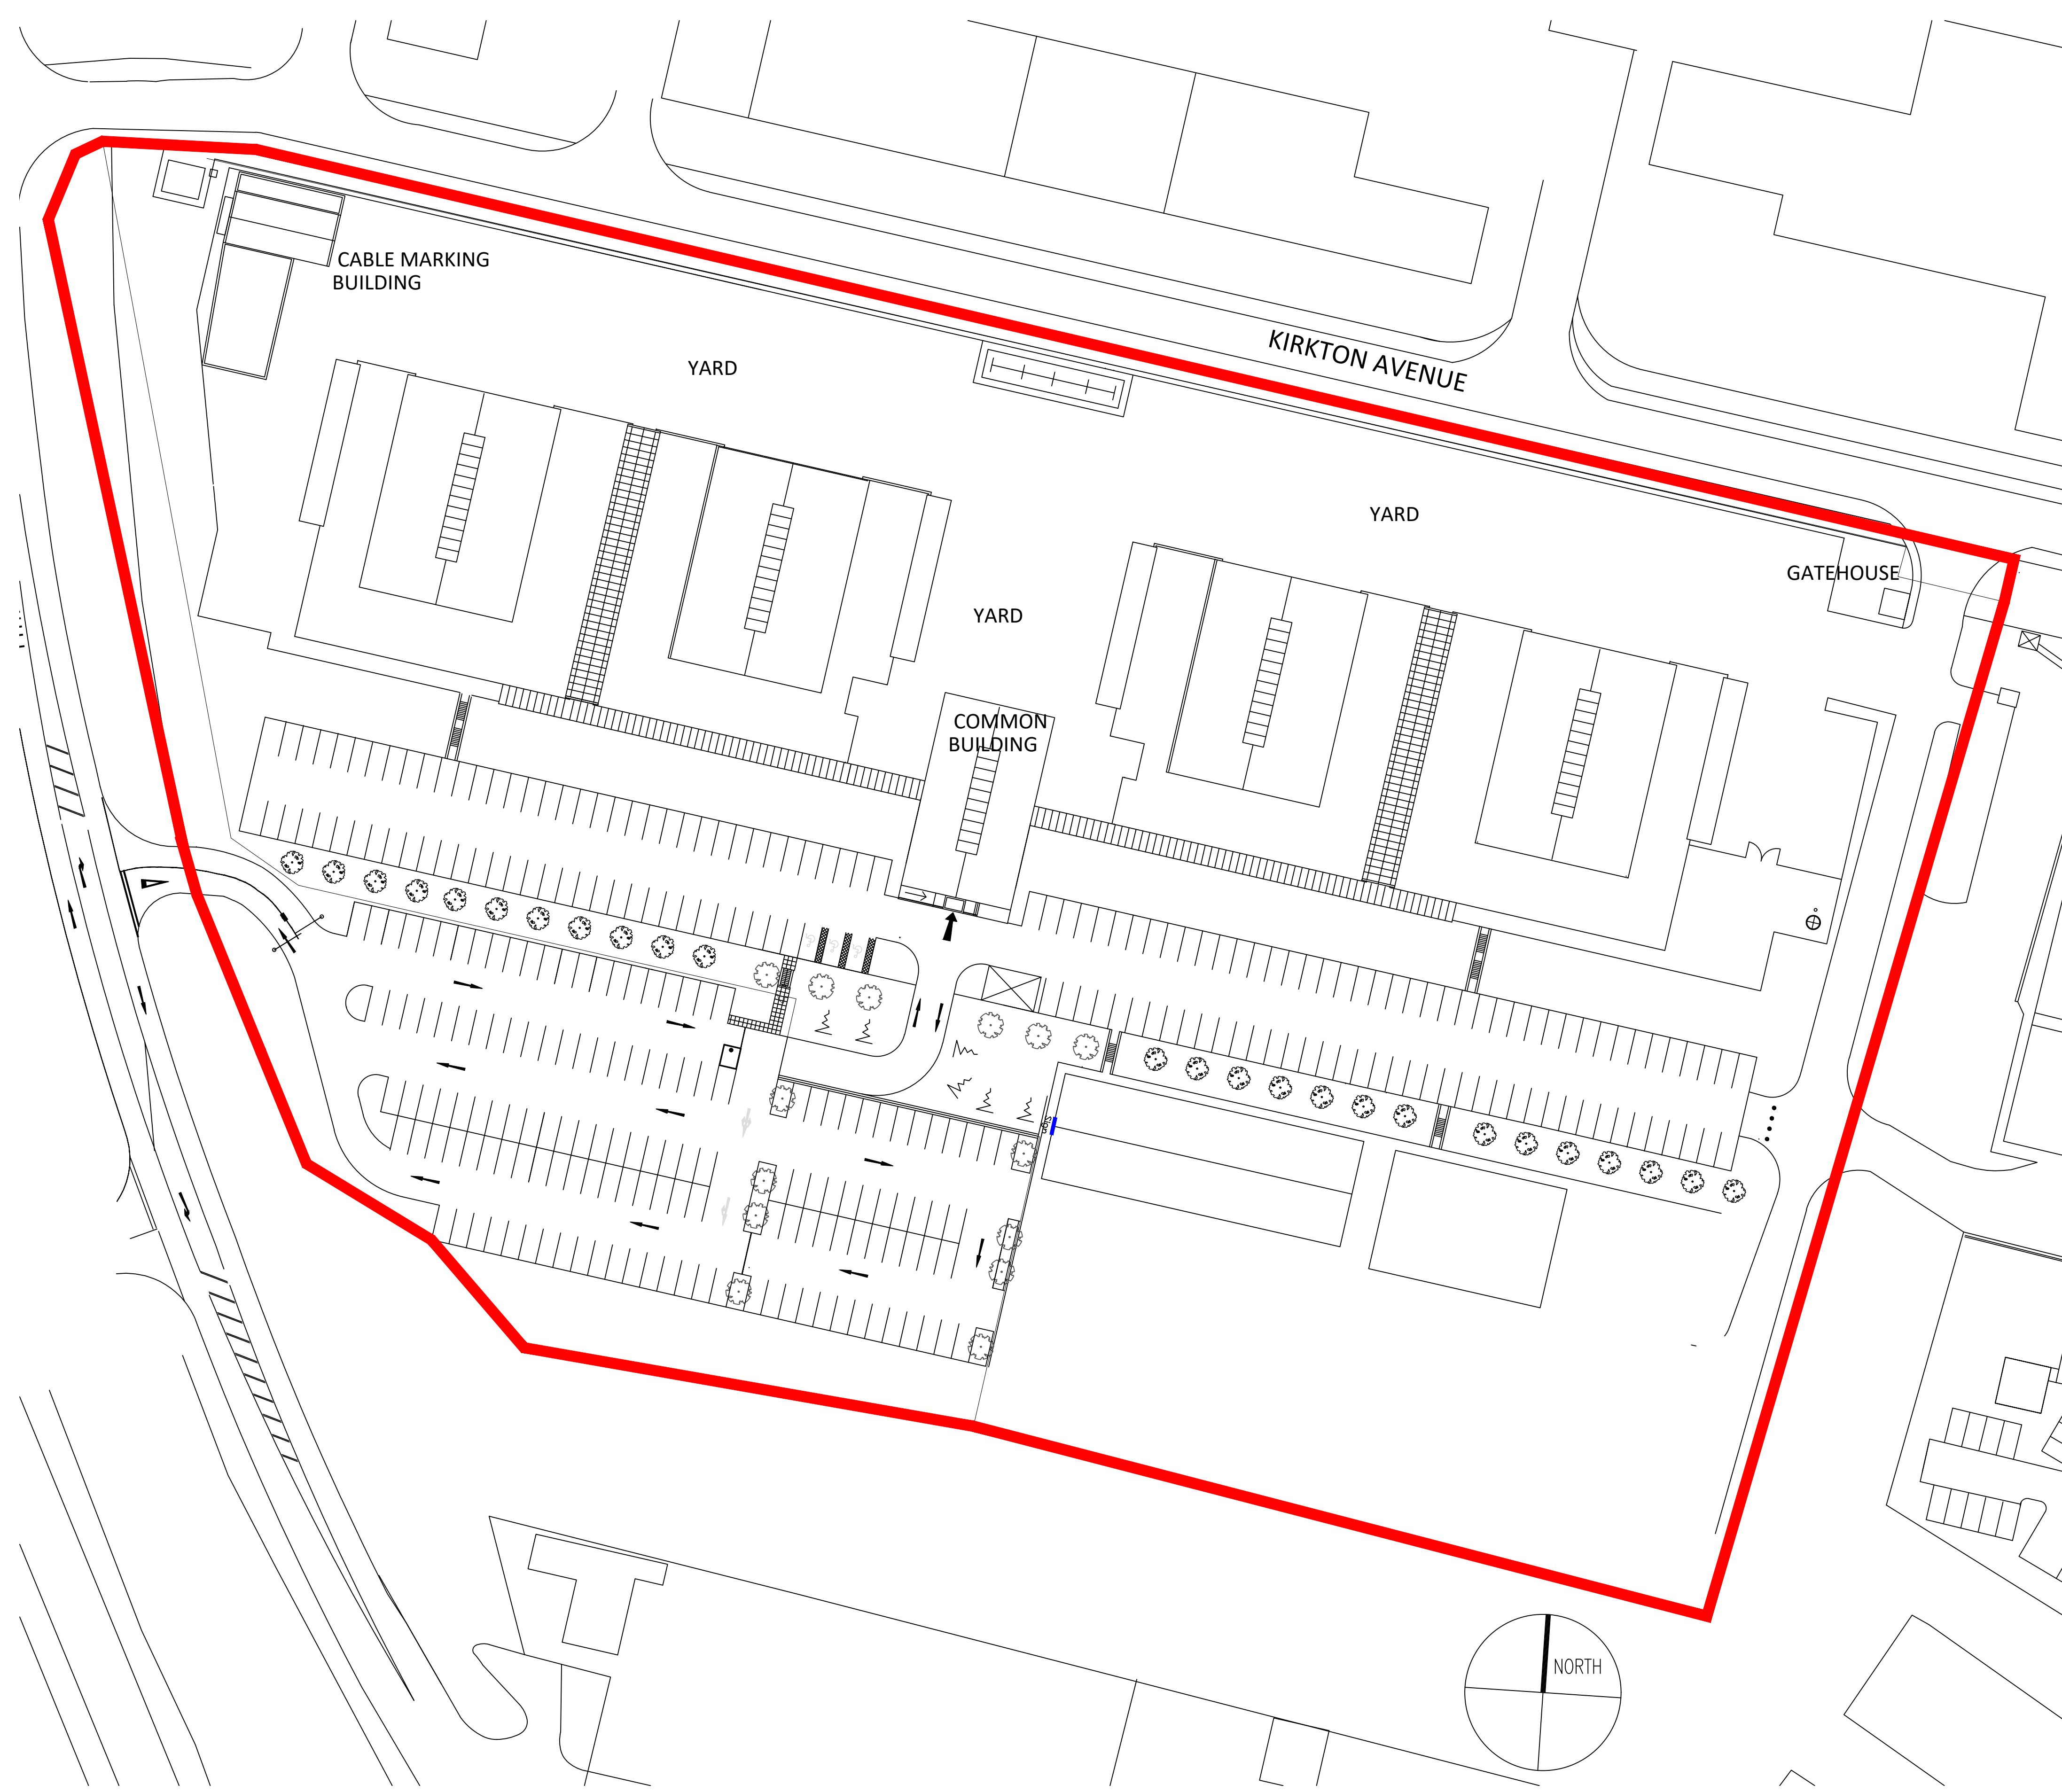

Site Plan - 1:500

— denotes approximate sign location  
— denotes site boundary

 

 <p> <b>CARDEN PROJECT MANAGEMENT.</b>          www.c-p-m.info          n.gray@c-p-m.info          01224 639344          22 Rubislaw Terrace          Aberdeen          AB10 1XE       </p>	<b>PROJECT NO</b> 3313	<b>SCALE</b> As Noted	<b>CLIENT</b> SLB Pitmedden North	<b>REV</b>	<b>BY</b>	<b>APP</b>	<b>DESCRIPTION</b>	<b>NOTES</b>
	<b>DRAWING NO</b> 101	<b>SHEET SIZE</b> A1	<b>PROJECT TITLE</b> Proposed New Signage	<b>DATE</b> 03/24	<b>REVISION</b>	<b>REVISION</b>	<b>REVISION</b>	<b>REVISION</b>
<b>DATE</b> 03/24	<b>REVISION</b>	<b>CLIENT</b> Pitmedden North	<b>DRAWING TITLE</b> Site Location & Site Plan	<b>APPROVED BY</b> NG	<b>APPROVED BY</b> NG	<b>APPROVED BY</b> NG	<b>APPROVED BY</b> NG	<b>NOTES</b>
<b>DRAWN BY</b> DG	<b>APPROVED BY</b> NG	<b>APPROVED BY</b> NG	<b>APPROVED BY</b> NG	<b>APPROVED BY</b> NG	<b>APPROVED BY</b> NG	<b>APPROVED BY</b> NG	<b>APPROVED BY</b> NG	<b>NOTES</b>

The information, specifications, data and drawings contained within this document are strictly confidential and are not to be disclosed or distributed to third parties without prior consent of Carden Project Management Ltd. © 2023, Carden Project Management Ltd. All rights reserved.

