




Proposed Front Elevation

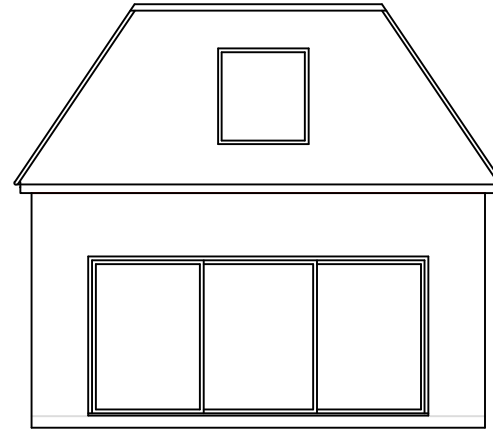


Proposed Side (southern) Elevation

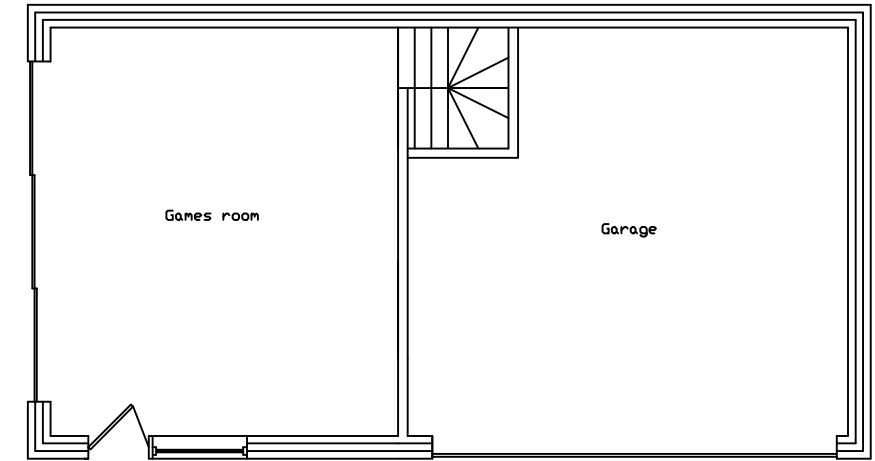

Proposed Ground Floor Plan

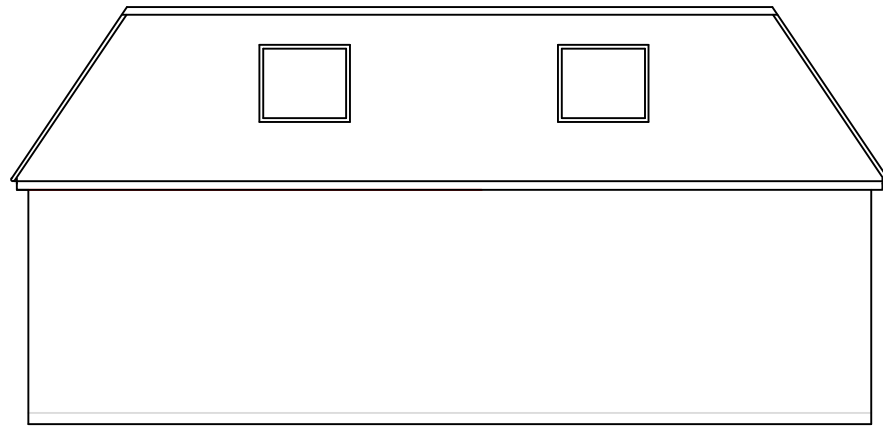


Proposed Rear Elevation

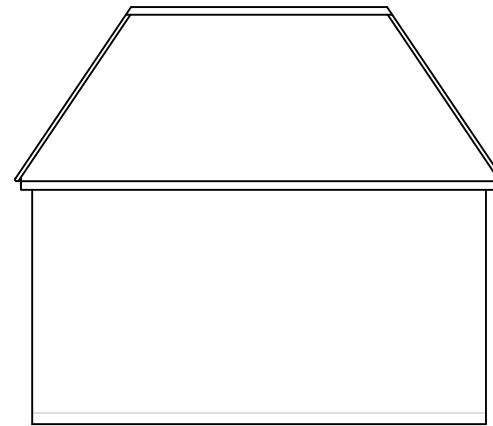

Proposed Side (northern) Elevation

5.400

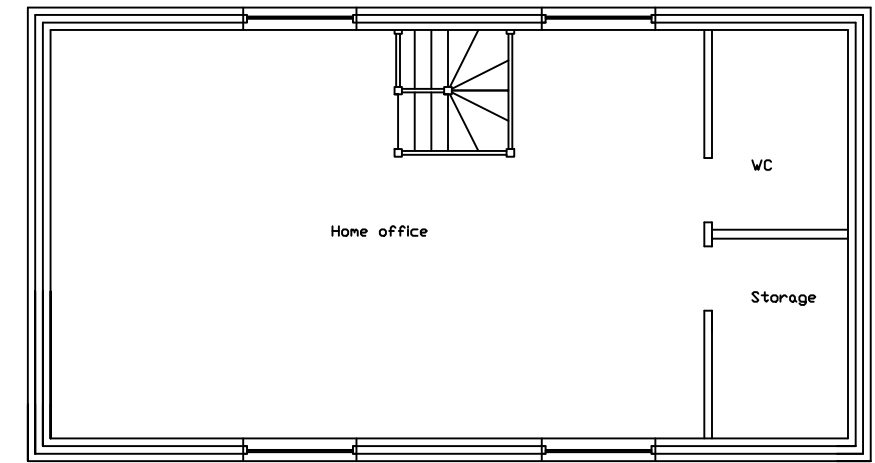

Proposed First Floor Plan

0 1 2 3 4 5 6 7 8 9 10 Metres

Project
2 Billingsfield Cottages
Aylesbury, HP18 0PS

Drawing Title Proposed Elevations and Plans **Issue Status** Planning Application

Scale 1:100@A3 **Date** 8 November 2023 **Drawing no.** BIL 002/PA

awkDesign
22 mursley road little horwood bucks mk17 0pg
e: al@awkDesign.co.uk t: 07862 283148