



GROUND FLOOR PLAN
(1:50)




FIRST FLOOR PLAN
(1:50)

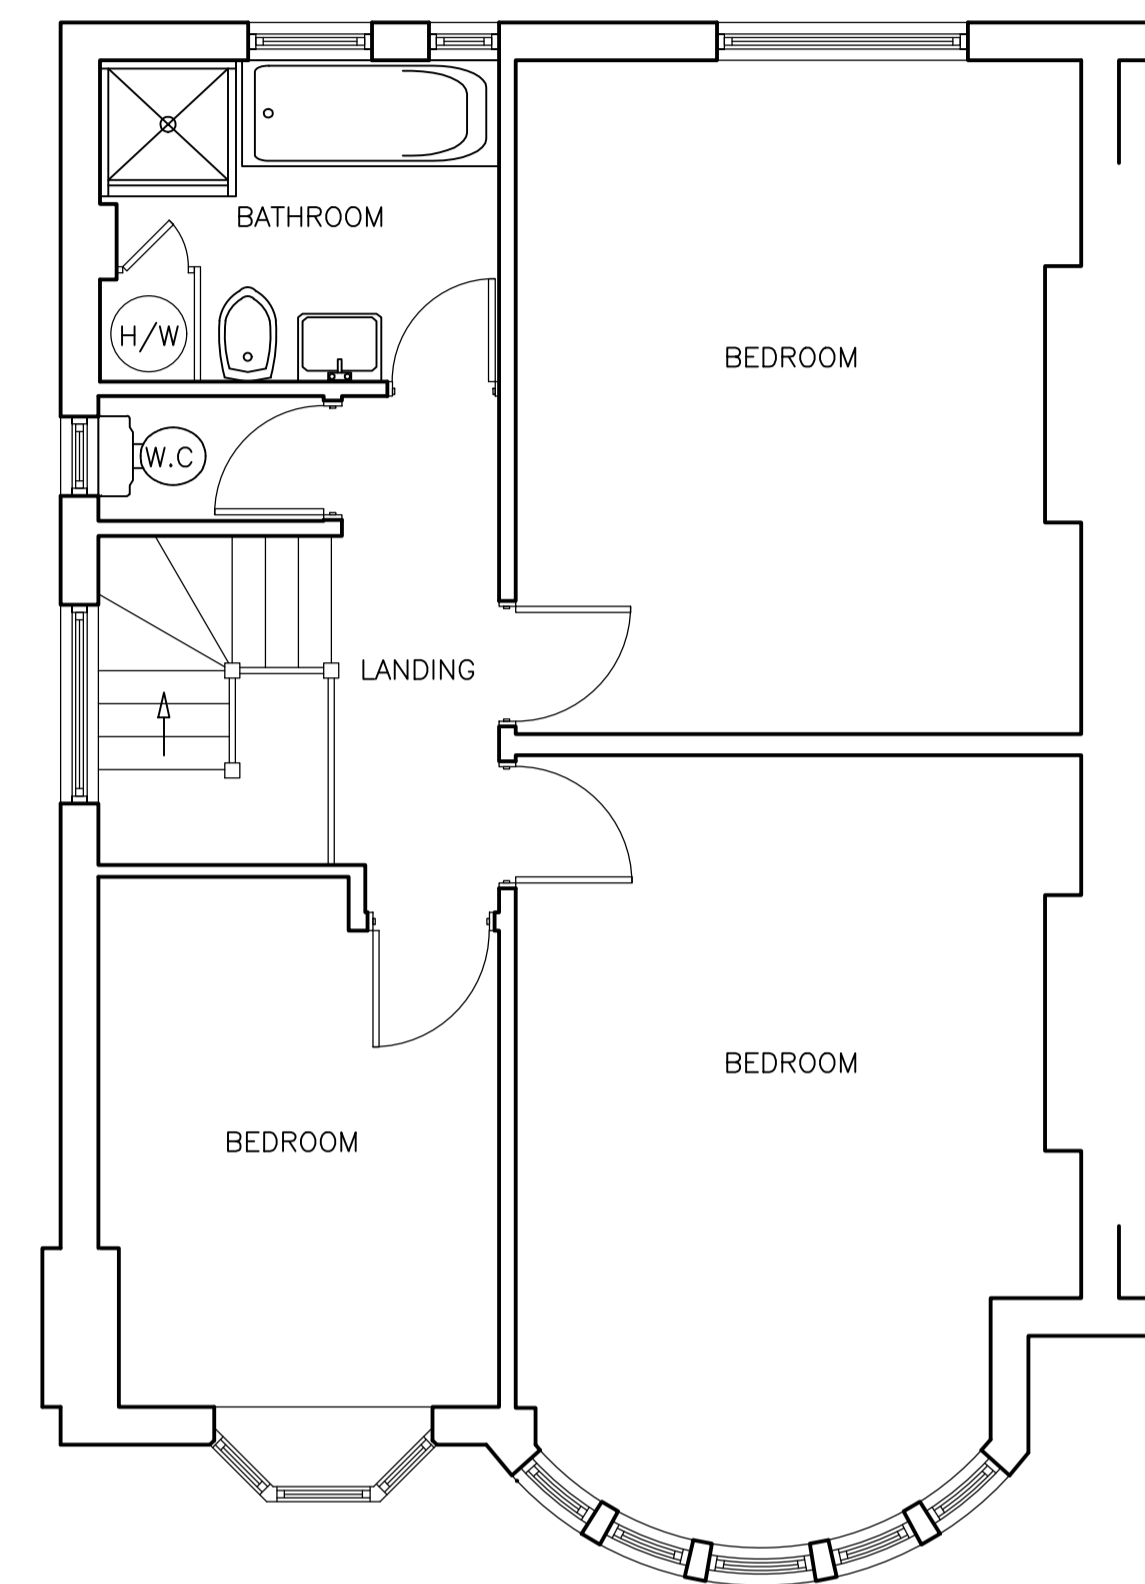


FRONT ELEVATION
(1:100)

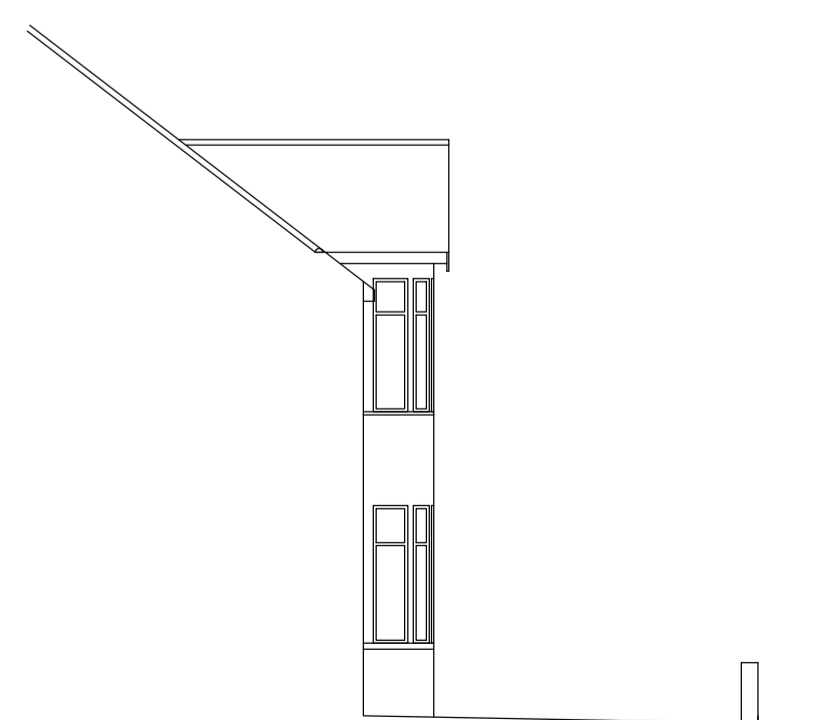

LEFT ELEVATION
(1:100)


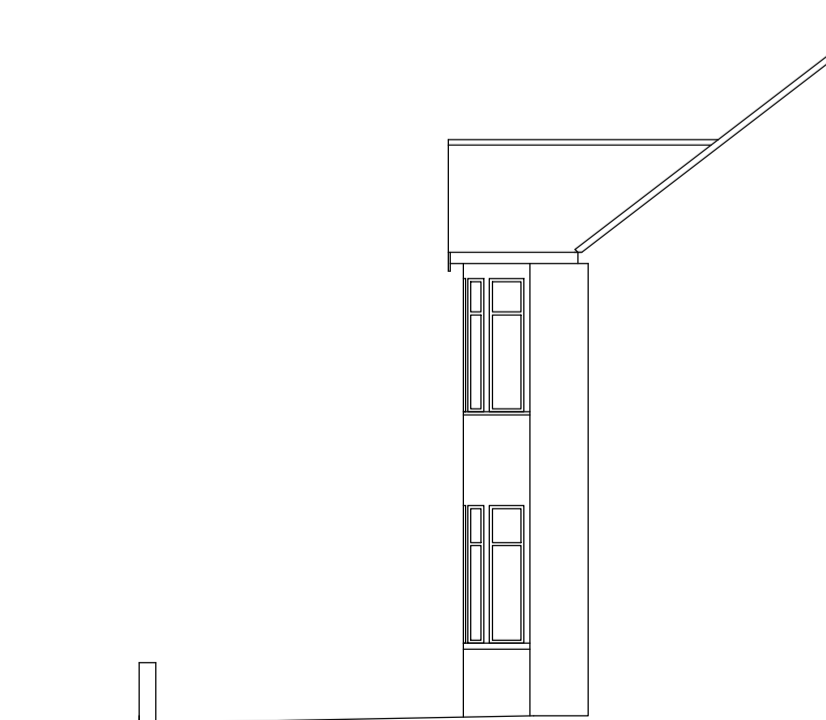


RIGHT ELEVATION
(1:100)

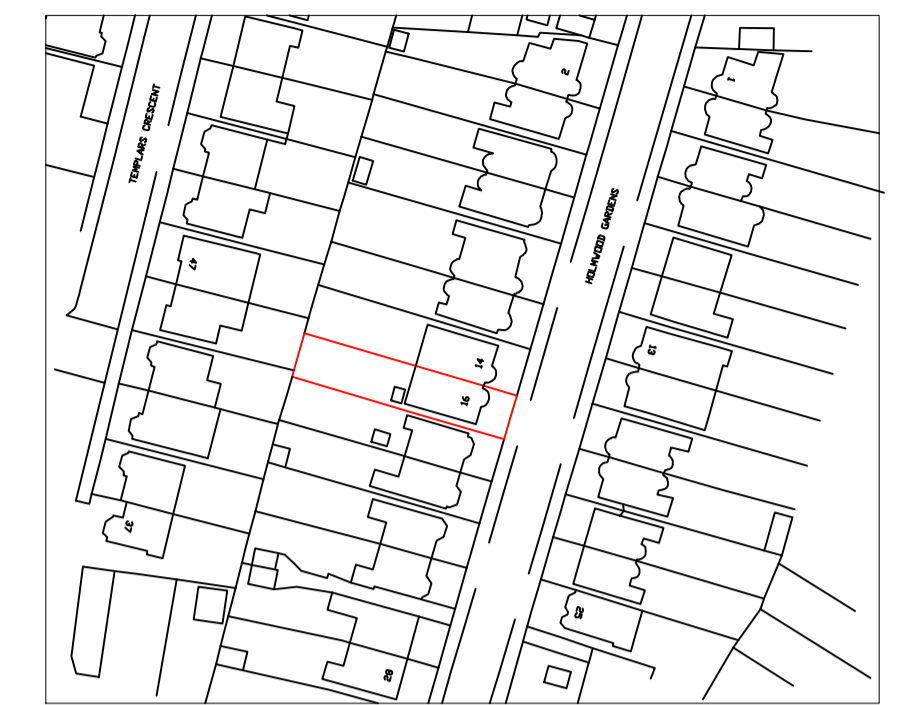

Distance Survey (d) Drawn Copyright © 2024. All rights reserved. Licence number: 30020432

LOCATION PLAN
(1:1250)

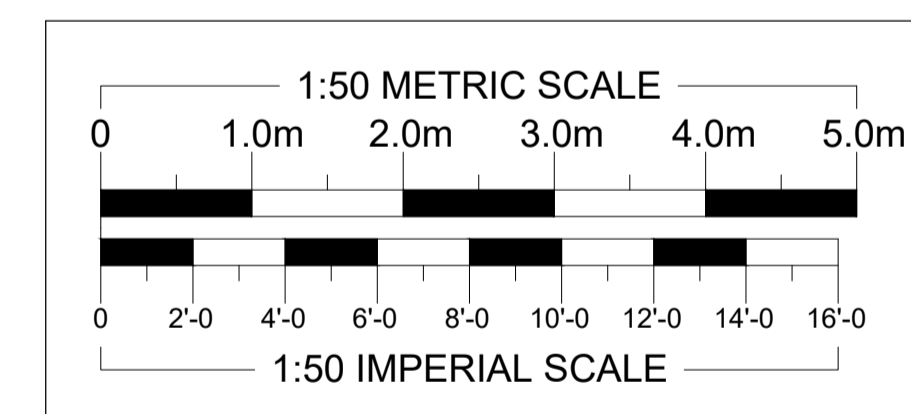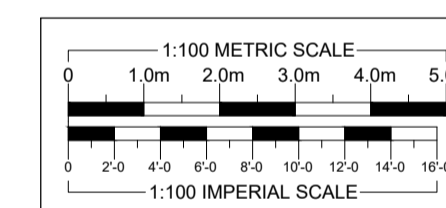

REVISIONS	DATE
ARTHUR J. FERRYMAN & ASSOCIATES	
ARCHITECTURAL CONSULTANTS • SURVEYORS	
128 HIGH STREET • BUSHEY • HERTS • WD23 3DE Tel: 020 8950 0508 Email: office@ajferryman.co.uk	
TITLE AS EXISTING	
ADDRESS 16 Holmwood Gardens London N3 3NS	
CLIENT Mr & Mrs Duschinsky	
SCALE AS SHOWN @A1	DRAWN BMc
DATE 04/24	REV.
DRAWING 224030/01	