




EXISTING FRONT ELEVATION : East

 


EXISTING SIDE ELEVATION : South

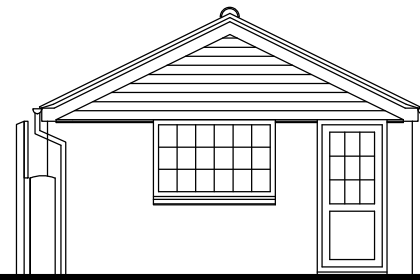


EXISTING REAR ELEVATION : West

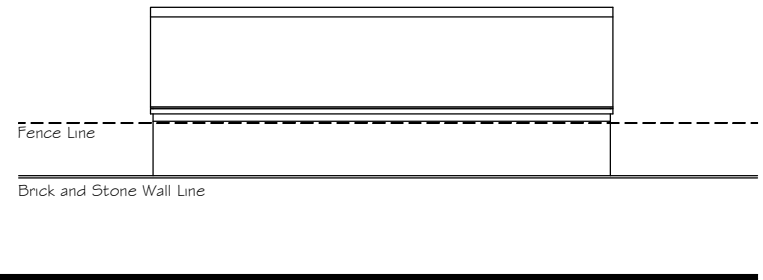

EXISTING SIDE ELEVATION : North

 

SCALE BAR

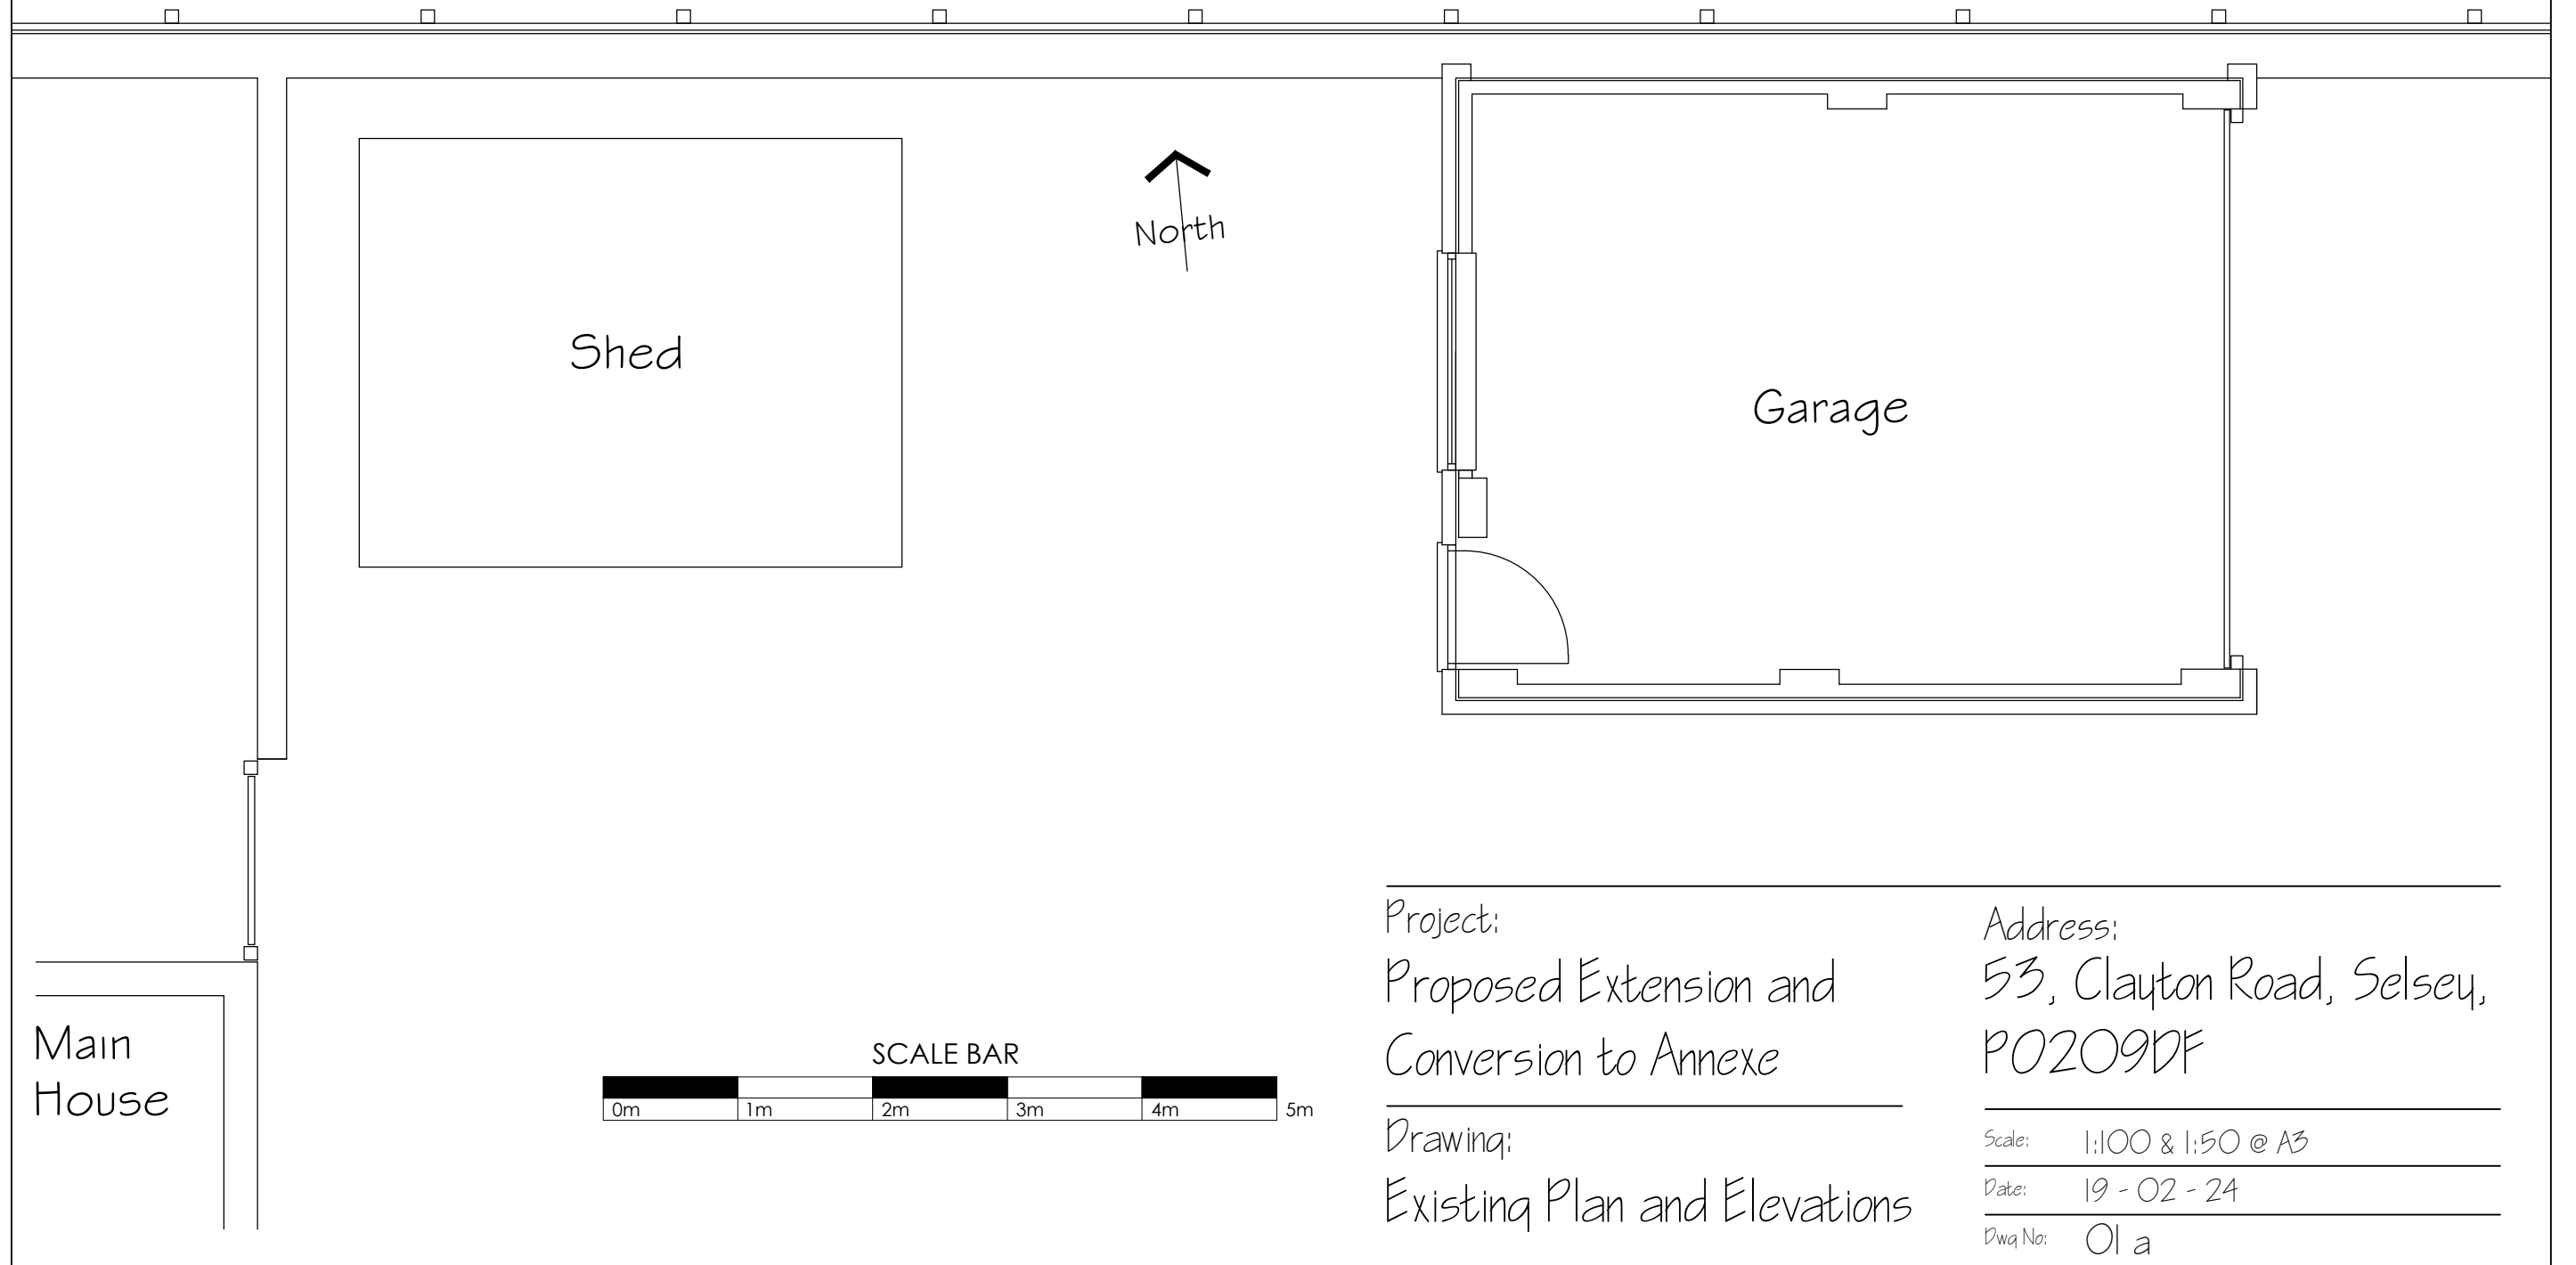

Shed

Garage

Main House



SCALE BAR

Project:
Proposed Extension and
Conversion to Annex

Address:
53, Clayton Road, Selsey,
PO209DF

Drawing:
Existing Plan and Elevations

Scale: 1:100 & 1:50 @ A3
Date: 19 - 02 - 24
Dwg No: 01 a