


PROPOSED SIDE ELEVATION : North

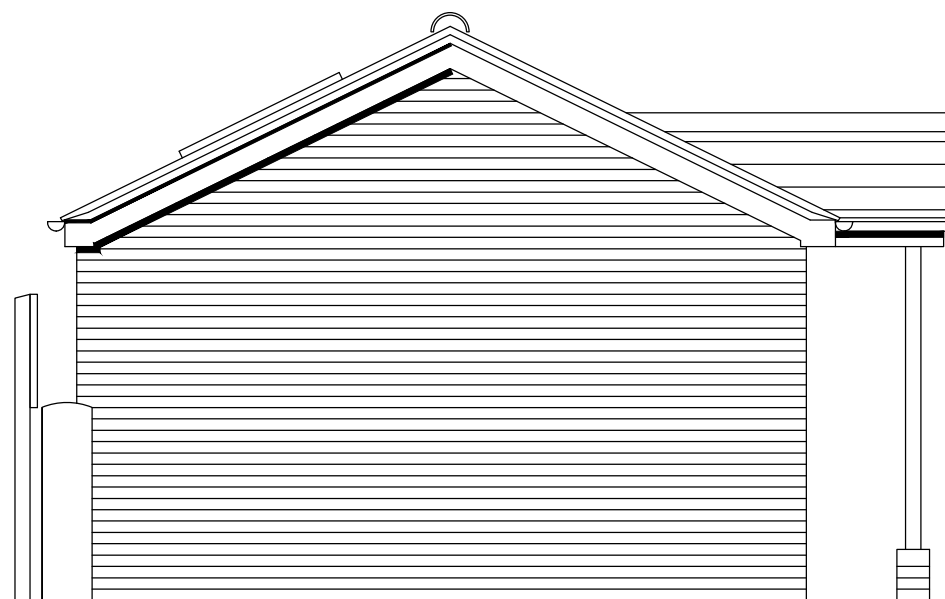

PROPOSED REAR ELEVATION : West

External Materials:

- Red/ Blue/ Brown multi facing bricks to match exq
- Red/ brown plain roof tiles to match existing
- White Upvc windows with Georgian bar to match exq
- Dark Anthracite grey Upvc entrance door and glazed side screens (opaque glazed recommended)
- Dark brown PPC aluminium framed Velux windows, opaque glazed to shower room
- Oak rustic open porch structure as shown

Project:
Proposed Extension and
Conversion to Annexe

Drawing:
Proposed Elevations 2

Address:
53, Clayton Road, Selsey,
PO209DF

Scale: 1:50 @ A3

Date: 19 - 02 - 24

Dwg No: 04

SCALE BAR

