


Ground Floor Plan

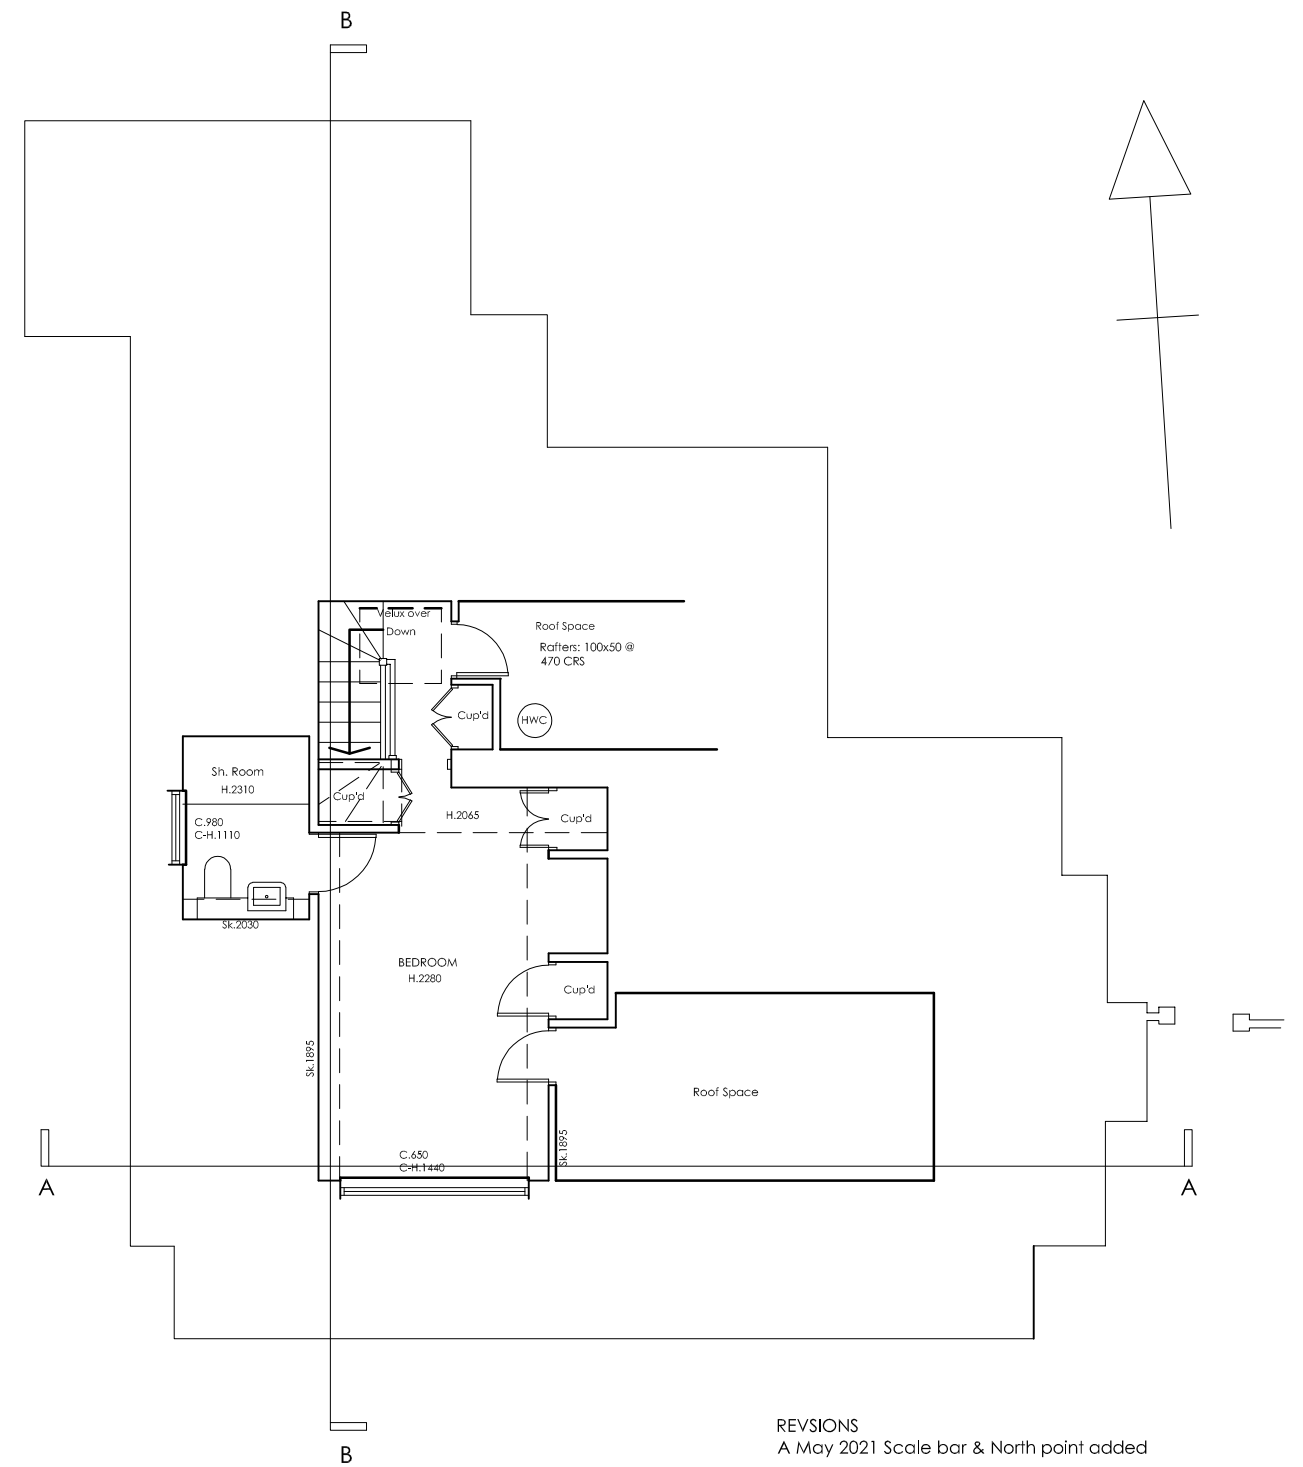

First Floor Plan

REVISIONS
A May 2021 Scale bar & North point added

DRAWING
Floor Plans
As Existing

NUMBER 200812.23
REVISION A
SCALE 1:100
DATE December 2011

PROJECT
Proposed Extension & Alterations
Thessaly Roman Landing West Wittering

CLIENT
David & Melissa Baroukh

Joanna Jefferson
Architects

222 Oving Road, Chichester
West Sussex
PO19 7EJ
Telephone 01243 532398
Fax 01243 531550

FLOOR PLANS AS EXISTING