



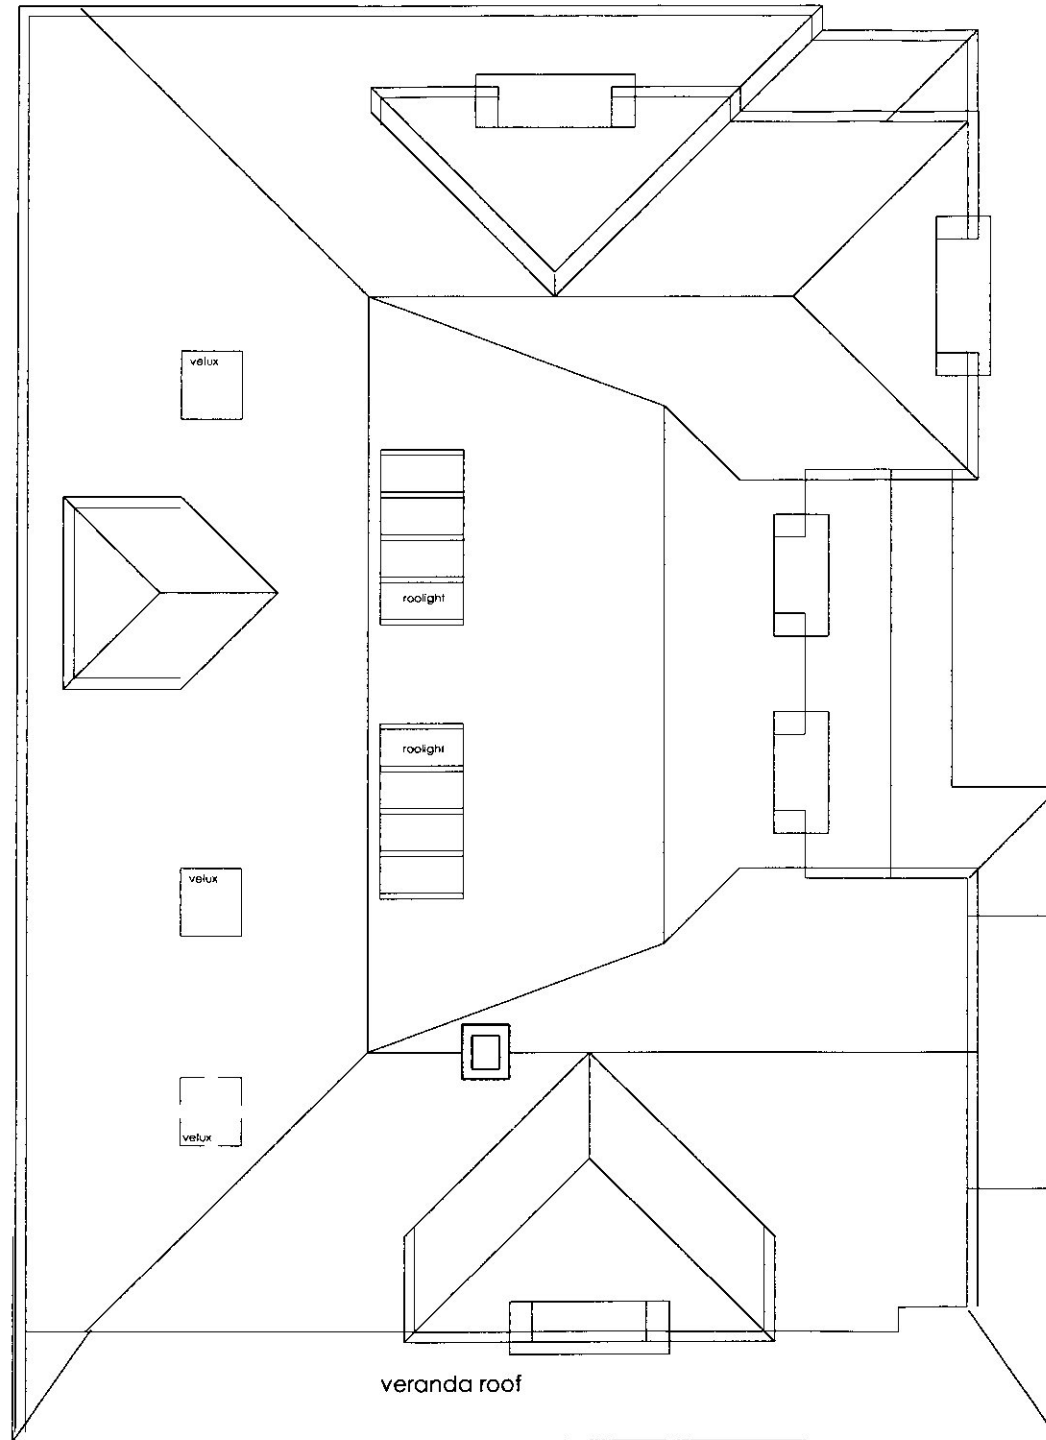

Scale in metres

 

Revisions

DRAWING	NUMBER 201415.P1App.03
Roof Plan	REVISION
	SCALE 1:100 of A3
	DATE October 2015

PROJECT  
Proposed Replacement House  
Thessaly Roman Landing West Wittering

CLIENT  
David & Melissa Baroukh

# Roof Plan

Joanna Jefferson  
Architects

222 Oving Road, Chichester  
West Sussex  
PO19 7EJ  
Telephone 01243 532398  
Fax 01243 531550