




Materials

ROOF: Cedar shingles


WALLS: Painted brickwork

WINDOWS + EXTERNAL DOORS: Painted timber

Scale in metres

 

East Elevation

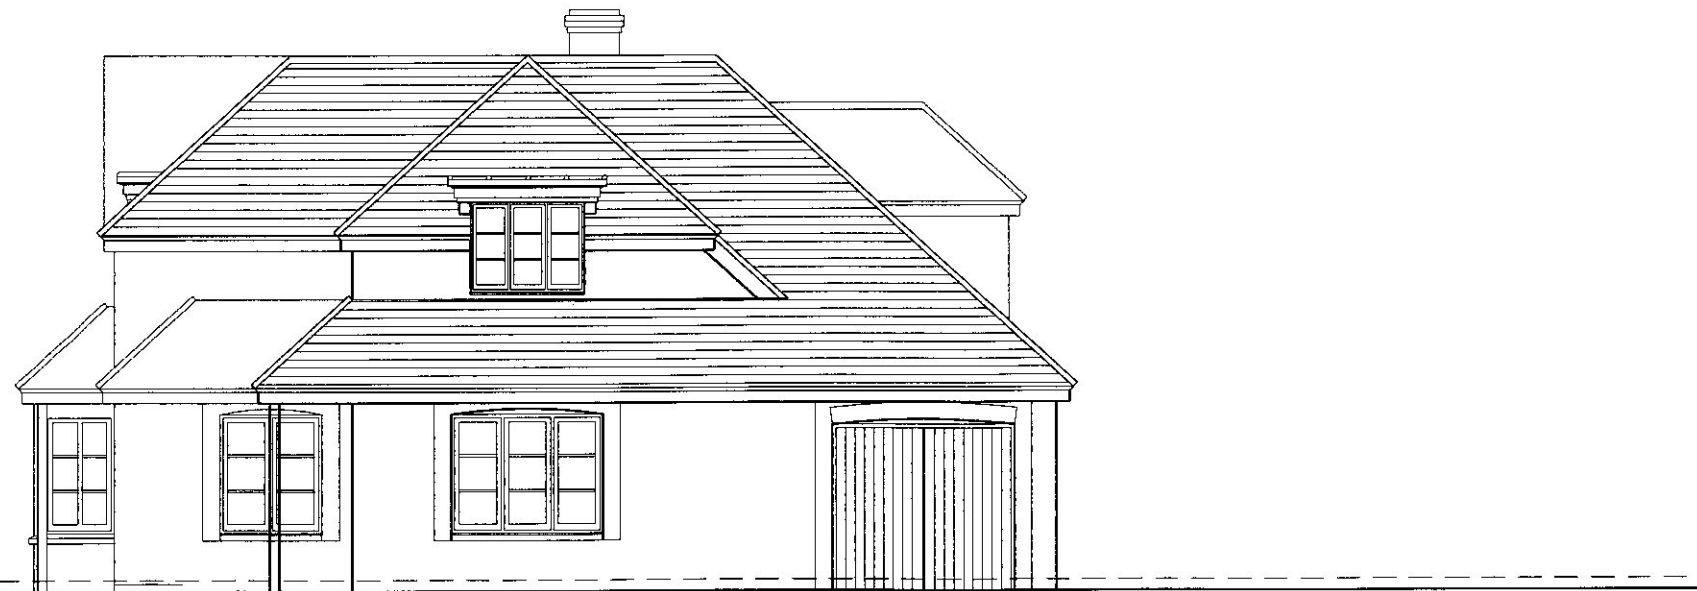

North Elevation

Revisions

DRAWING	NUMBER 201415.PIApp.04
East + North Elevations	REVISION
	SCALE 1:100 at A3
	DATE October 2015

PROJECT
Proposed Replacement House
Thessaly Roman Landing West Wittering

CLIENT
David & Melissa Baroukh

East + North Elevations

Joanna Jefferson
Architects

222 Oving Road, Chichester
West Sussex
PO19 7EJ
Telephone 01243 532398
Fax 01243 531550