



THESSALY
North Elevation to Roman Landing

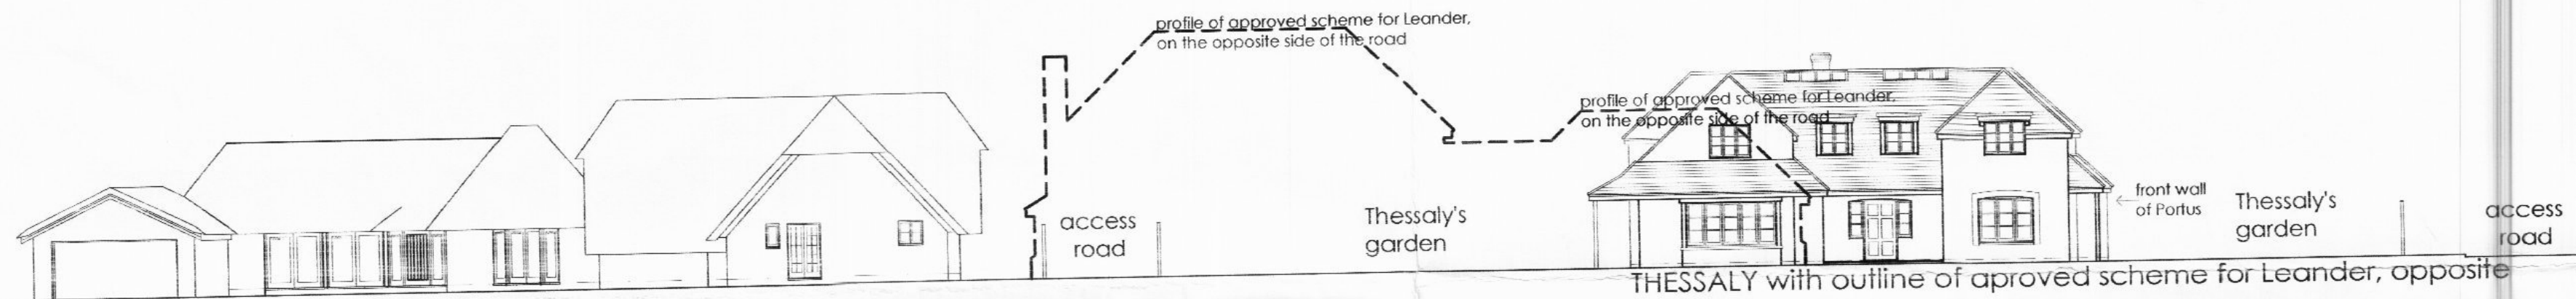

GENISTA
East Elevation to Roman Landing

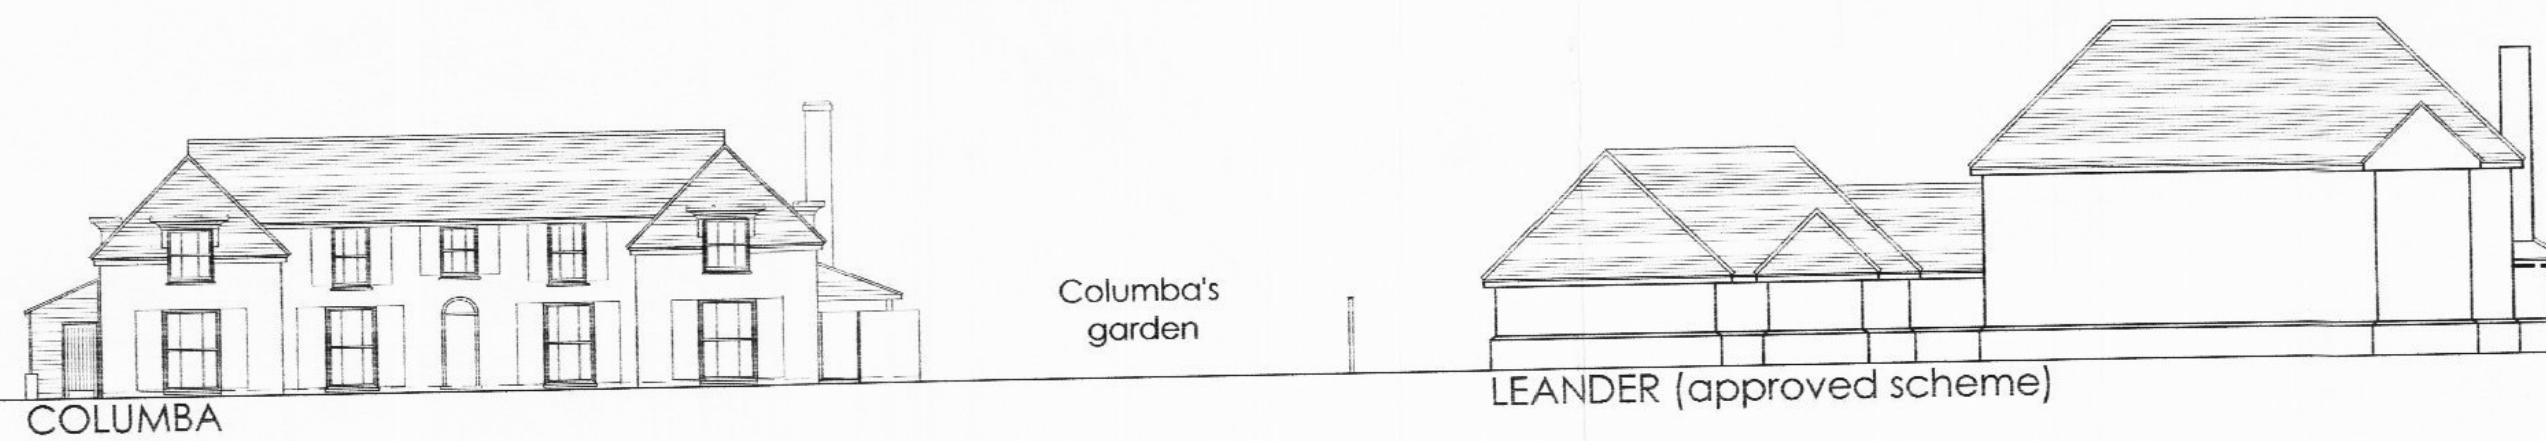

COLUMBA
West Elevation to Roman Landing

Revisions

DRAWING: Street Elevations
 REVISION: 1:200 at A2
 SCALE: 1:200 at A2
 DATE: October 2014

PROJECT: Proposed Replacement House
 Thessaly Roman Landing, West Wittering

CLIENT: David & Melissa Baroukh

Joanna Jefferson
 Architects

227 Coving Row, Chichester
 West Sussex
 PO19 2JZ
 Telephone: 01243 532299
 Fax: 01243 531340

Street Elevations