
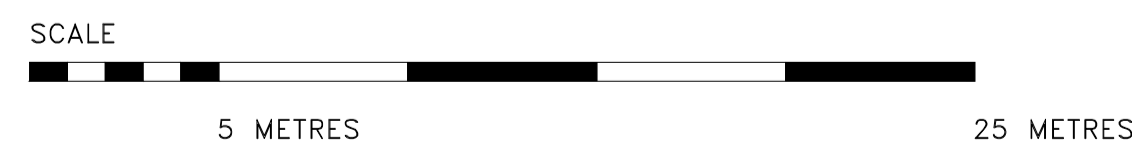
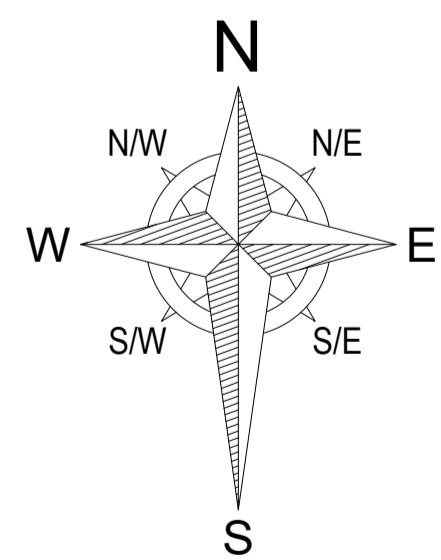


ORIGINAL SIZE OF THIS DRAWING IS A1

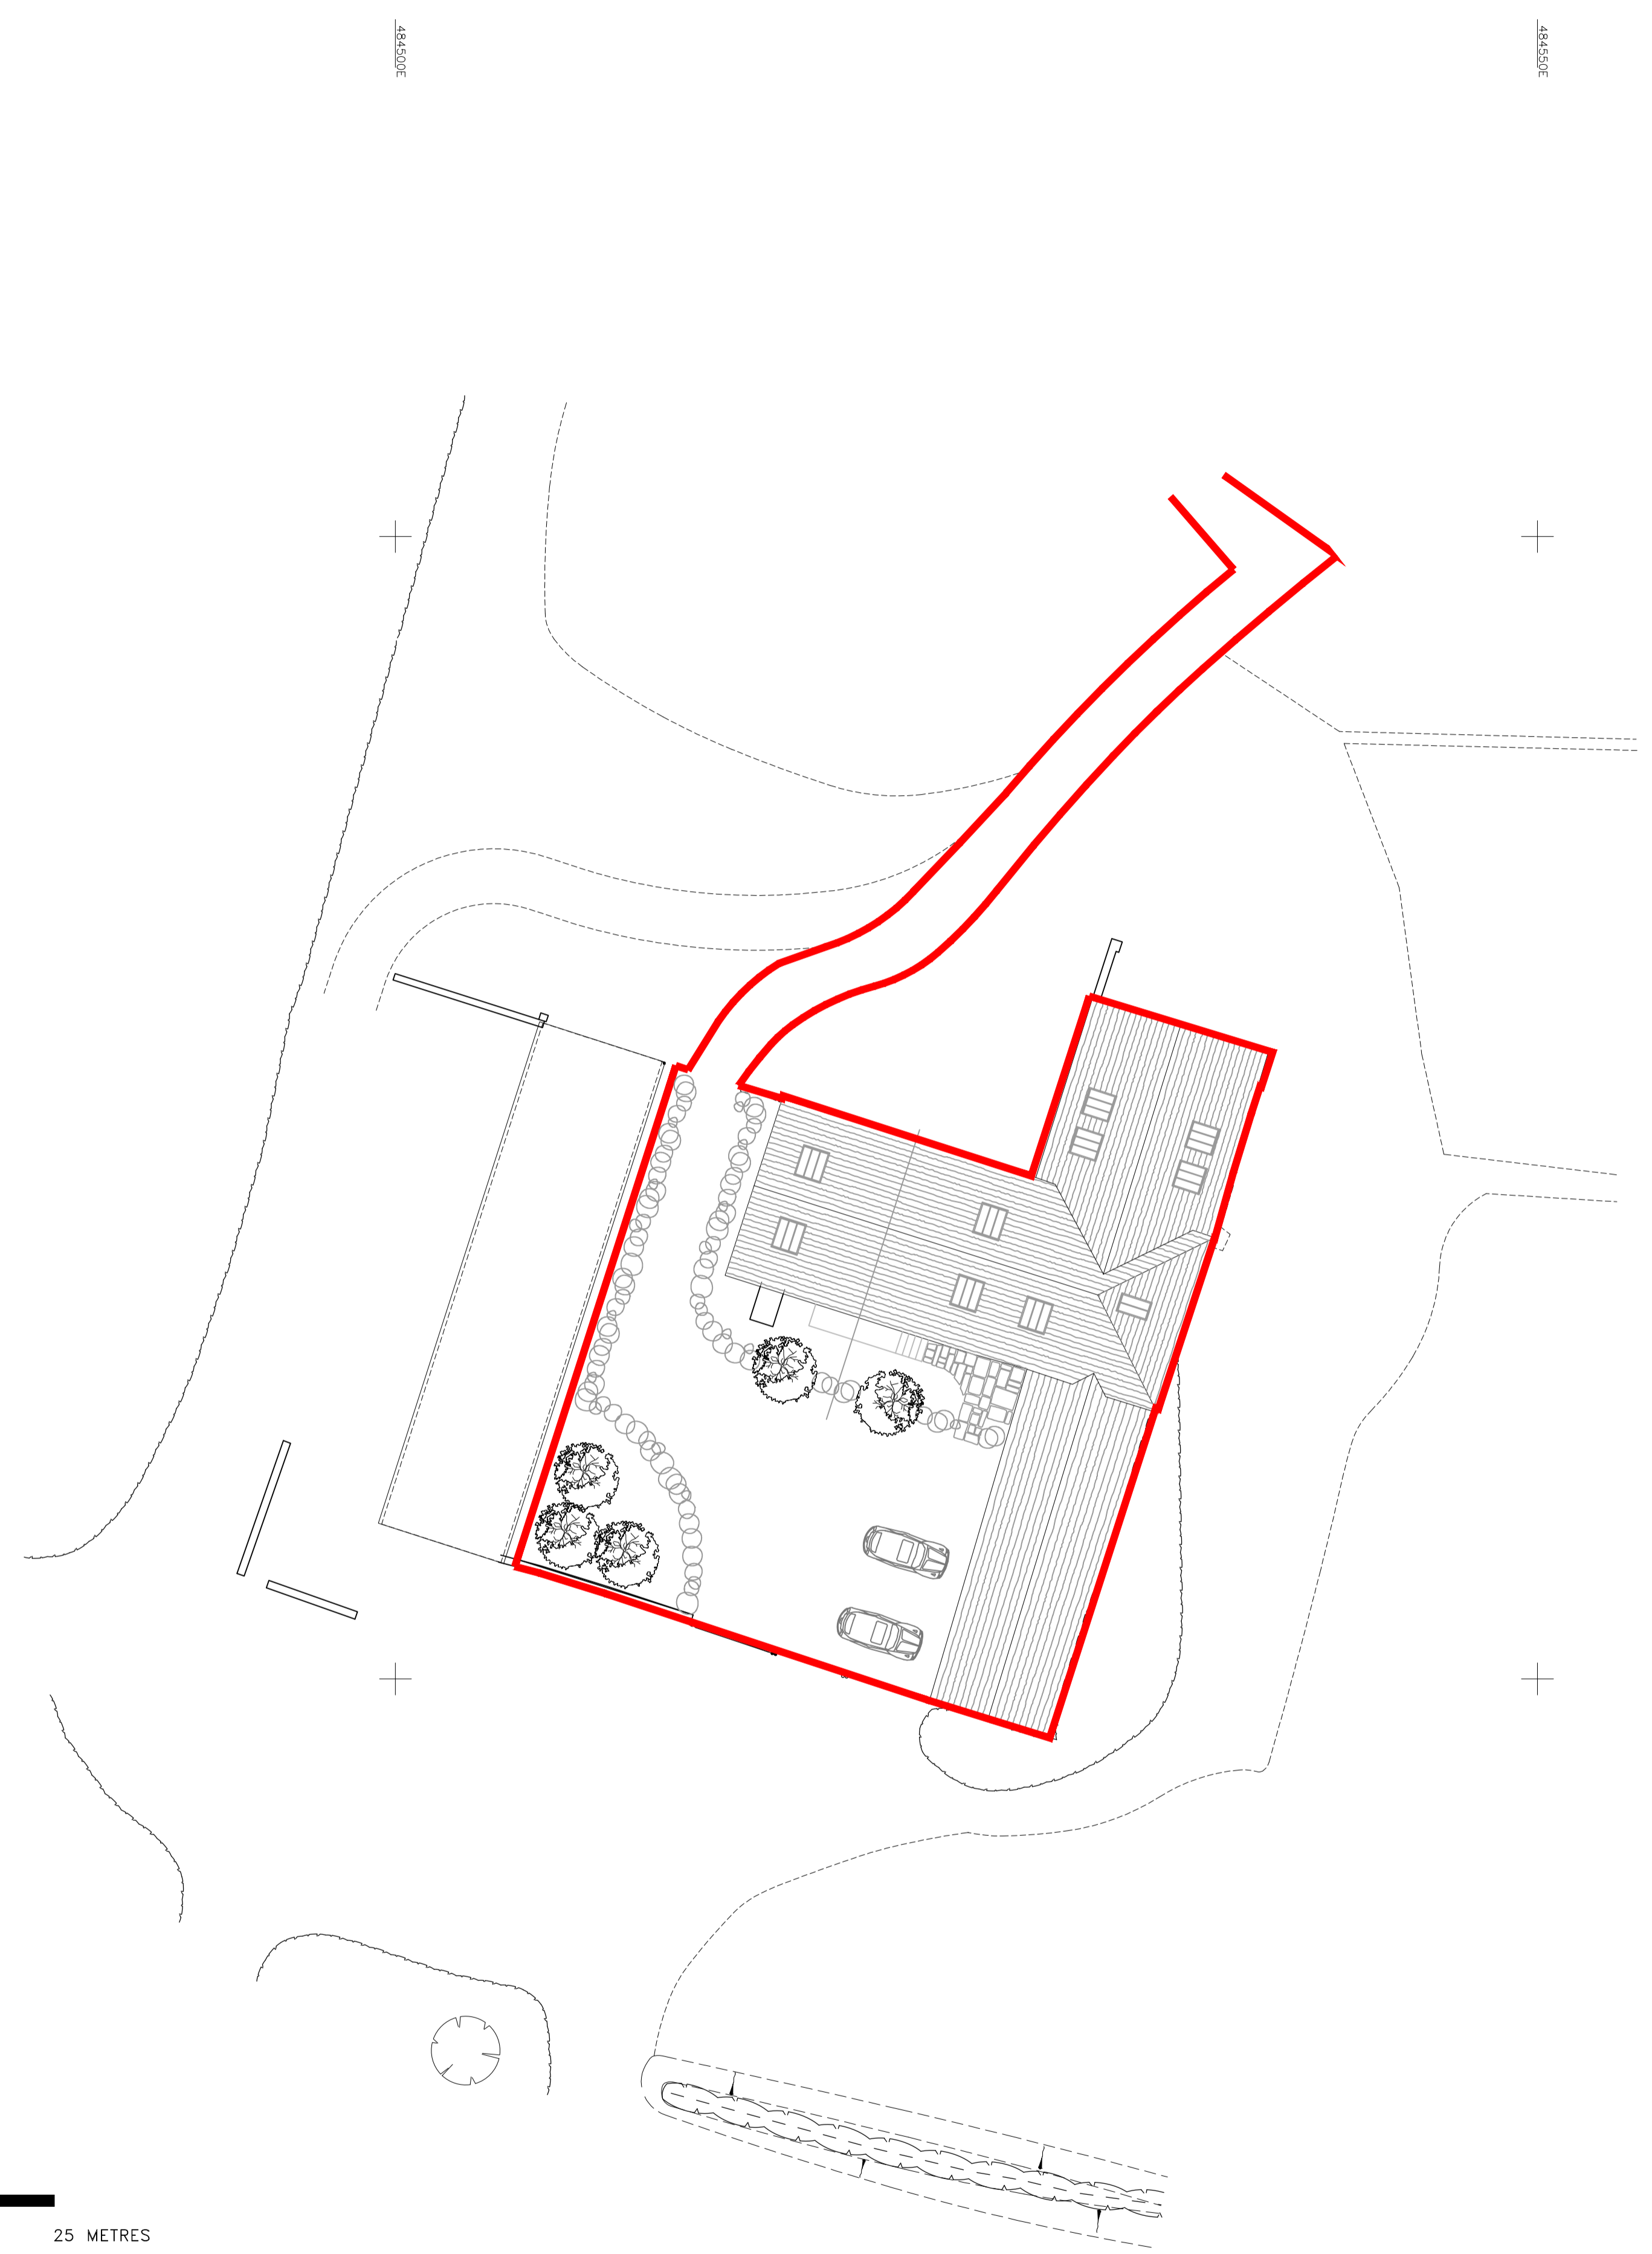

NOTES: 1. DO NOT SCALE FROM THIS DRAWING (EXCEPT FOR PLANNING APPLICATION PURPOSES). 2. ALL DIMENSIONS AND LEVELS TO BE CHECKED ON SITE BEFORE CARRYING OUT WORK.
 3. ALL DISCREPANCIES TO BE REPORTED TO THE ARCHITECT BEFORE CARRYING OUT WORK. 4. READ WITH OTHER CONTRACT DOCUMENTS S.P. IN DOUBT ASK.
 COPY RIGHT & OWNERSHIP OF THIS DRAWING AND THE DESIGN OF THE BUILDING SHOWN ON THIS DRAWING IS VESTED IN THE ARCHITECTS WHOSE PRIOR WRITTEN
 CONSENT IS REQUIRED FOR ITS USE, REPRODUCTION OR FOR COPYING TO ANY THIRD PARTY.

E-mail michael@admarchitects.co.uk
 web site www.admarchitects.co.uk

PROJECT Portshole Barn				CLIENT Robert Sadler			
DRAWING TITLE Site Plan as Proposed				COMPUTER FILE NAME DWG.DWG			
DRAWN DCH MB Feb 24				ORIGINAL SIZE OF THIS DRAWING IS A1			
CHECKED				DRAWING NUMBER			
DATE				PROJECT NUMBER		ACTUAL DRAWING NUMBER	
SCALE - AS SCALE ROOMS 1:200				1691		40	
				REVISION		-	
TRINITY, STRETINGTON, CHICHESTER, WEST SUSSEX, PO18 0LA, UNITED KINGDOM. TEL 01243 771166							

ARCHITECTS
 DESIGN
 &
 MANAGEMENT