



ORIGINAL SIZE OF THIS DRAWING IS A3

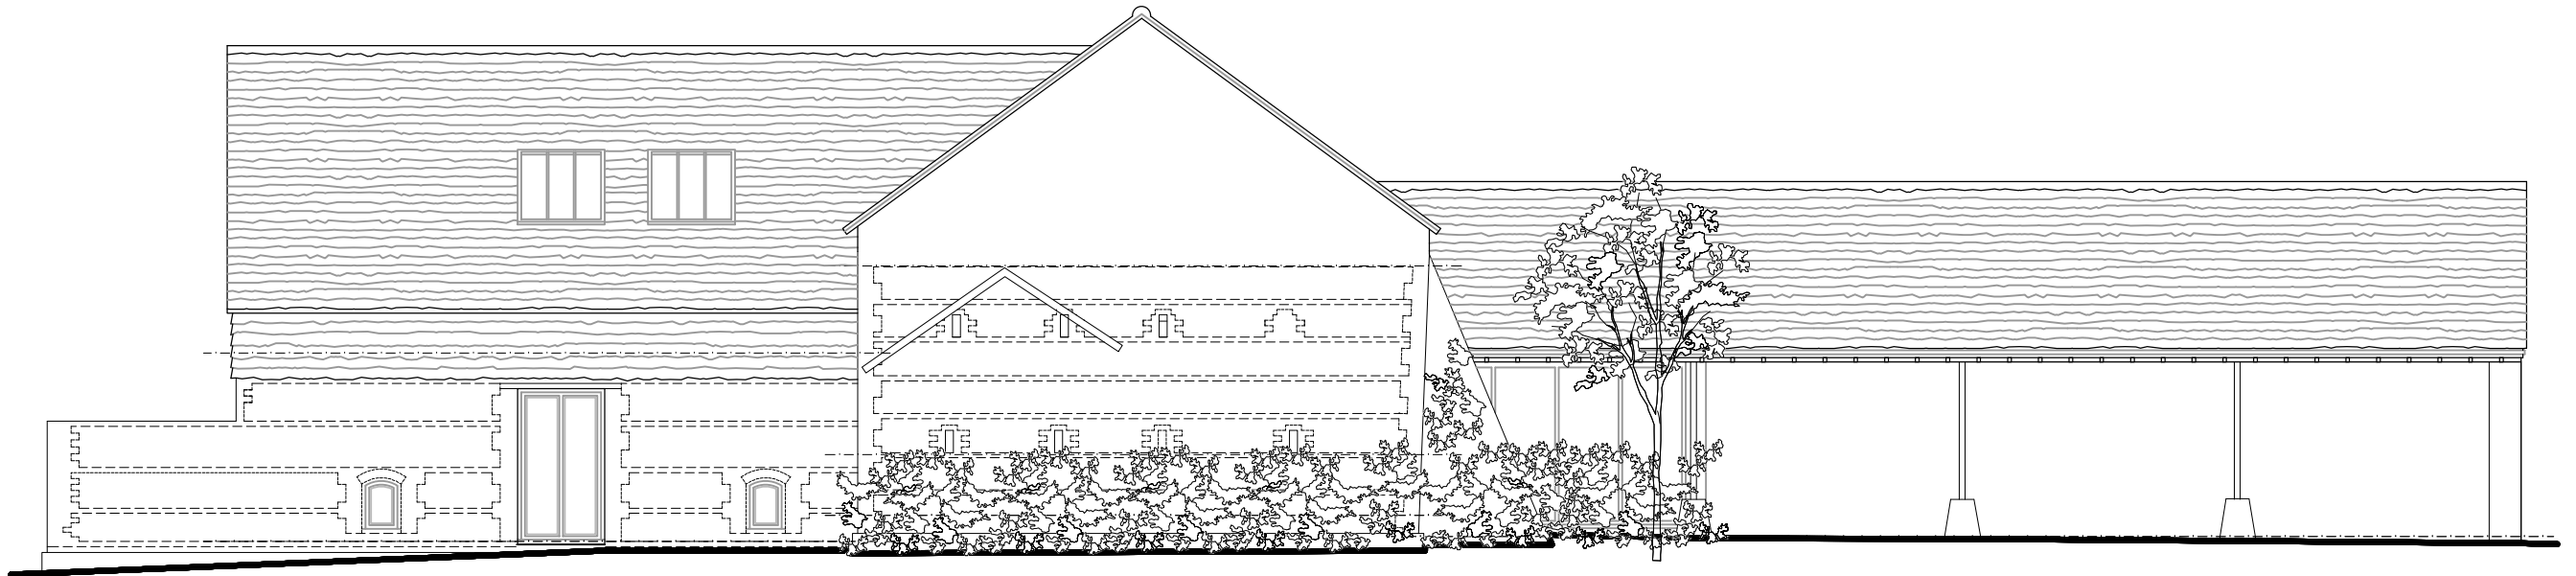

North West Elevation

SCALE

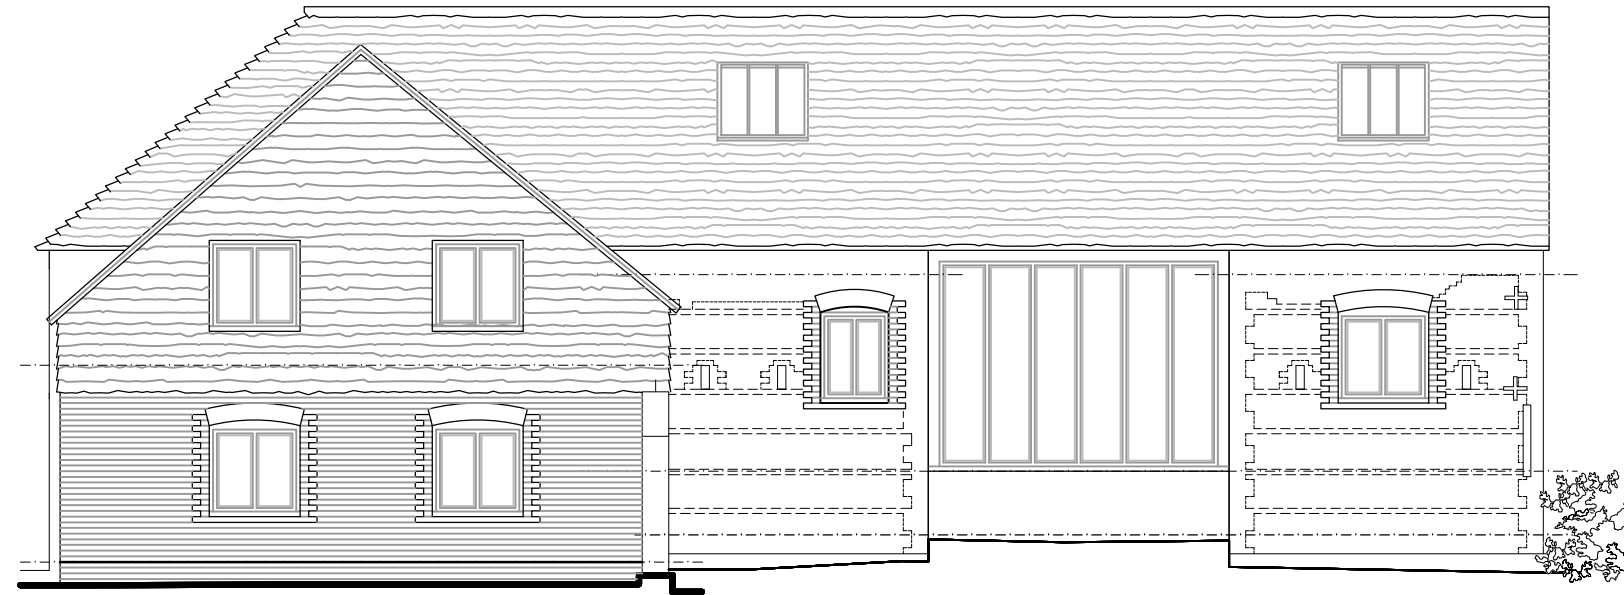

North East Elevation

E-mail [michael@admarchitects.co.uk](mailto:michael@admarchitects.co.uk)  
 web site [www.admarchitects.co.uk](http://www.admarchitects.co.uk)

REV.	DATE	REVISIONS

NOTES: 1. DO NOT SCALE FROM THIS DRAWING (EXCEPT FOR PLANNING APPLICATION PURPOSES). 2. ALL DIMENSIONS AND LEVELS TO BE CHECKED ON SITE BEFORE CARRYING OUT WORK. 3. ALL DISCREPANCIES TO BE REPORTED TO THE ARCHITECT BEFORE CARRYING OUT WORK. 4. READ WITH OTHER CONTRACT DOCUMENTS 5. IF IN DOUBT ASK. COPY RIGHT & OWNERSHIP OF THIS DRAWING AND THE DESIGN OF THE BUILDING SHOWN ON THIS DRAWING IS VESTED IN THE ARCHITECTS WHOSE PRIOR WRITTEN CONSENT IS REQUIRED FOR ITS USE, REPRODUCTION OR FOR COPYING TO ANY THIRD PARTY.

© COPYRIGHT - ALL RIGHTS RESERVED

PROJECT Portshole Barn (Brick/Stone Barn)				CLIENT Robert Sadler		
DRAWING TITLE NW and NE Elevations as Proposed				COMPUTER FILE NAME DWG.DWG		
				ORIGINAL SIZE OF THIS DRAWING IS A3		
				DRAWING NUMBER		
DRAWN	CHECKED	DATE	SCALE - AS SCALE RODS	PROJECT NUMBER	ACTUAL DRAWING NUMBER	REVISION
DCH	MB	Feb' 24	1:100	1691	53	-
TRINITY, STRETINGTON, CHICHESTER, WEST SUSSEX, PO18 0LA, UNITED KINGDOM.				TEL. 01243 771166		

ARCHITECTS  
DESIGN  
&  
MANAGEMENT