
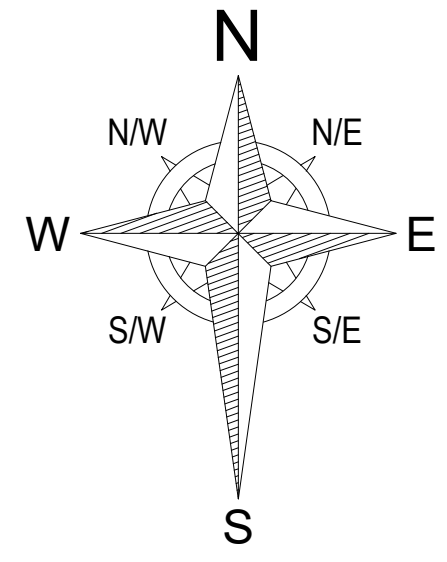


ORIGINAL SIZE OF THIS DRAWING IS A1

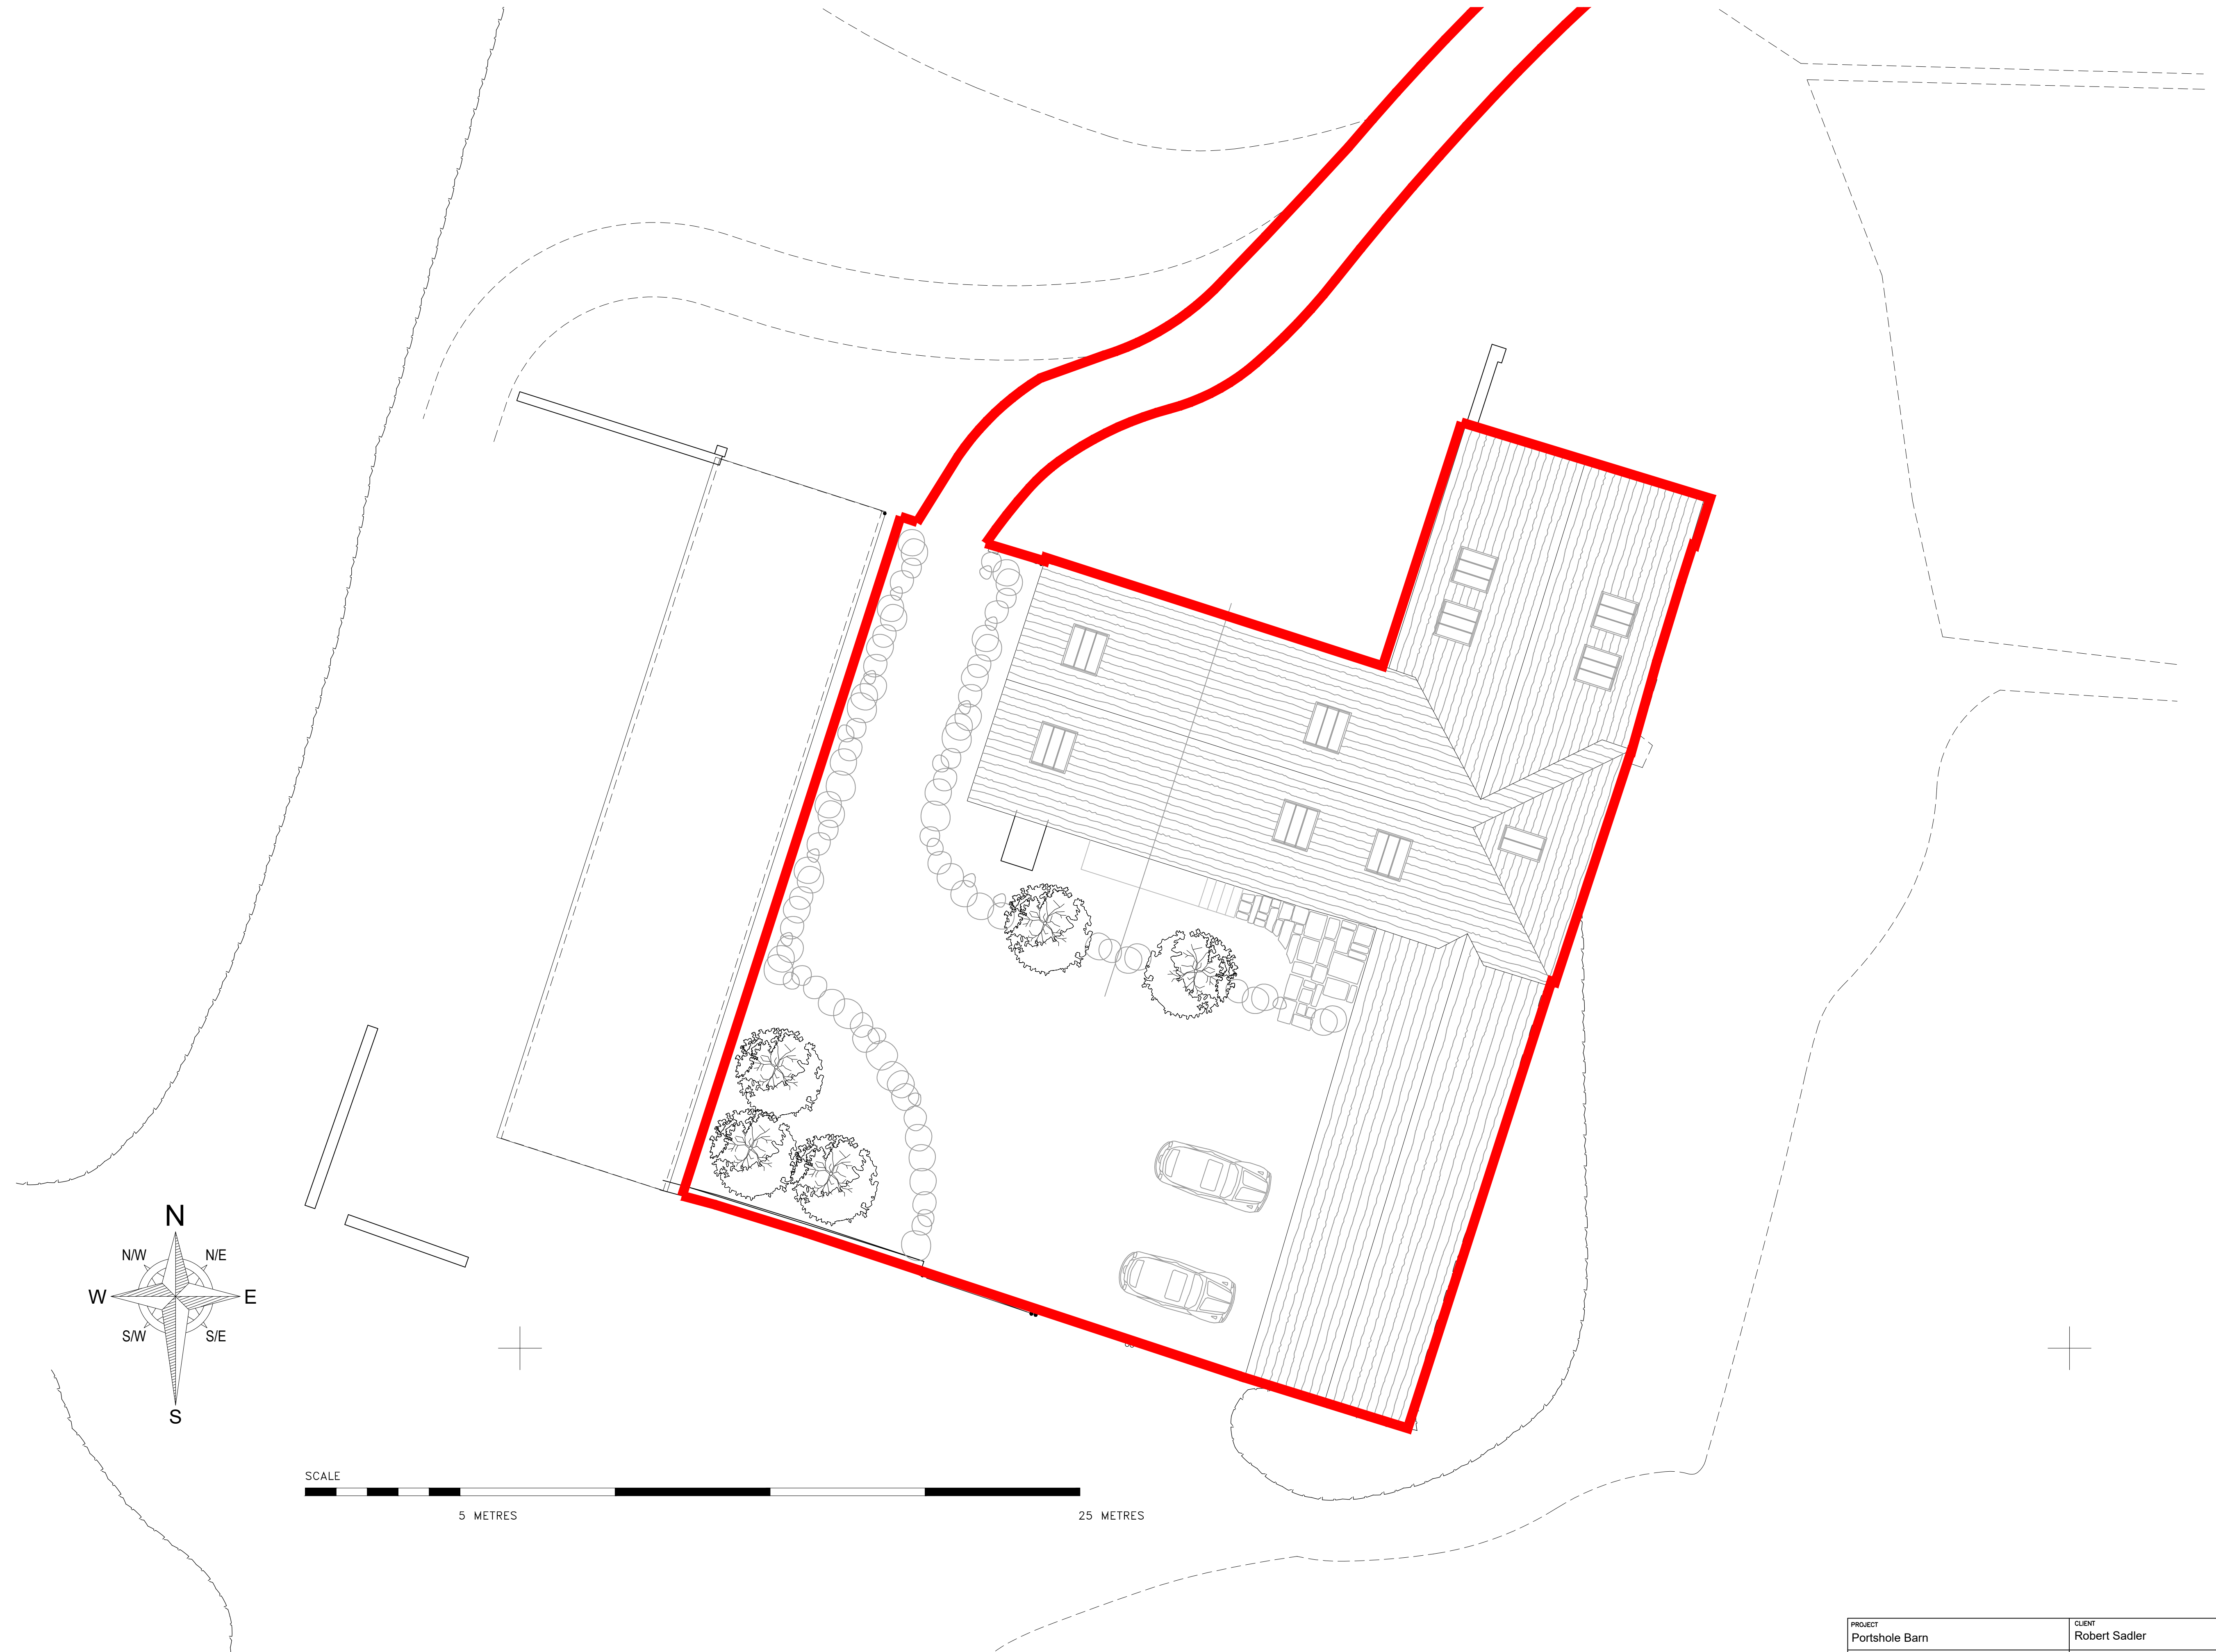

REV. | DATE | REVISIONS

NOTES: 1. DO NOT SCALE FROM THIS DRAWING (EXCEPT FOR PLANNING APPLICATION PURPOSES). 2. ALL DIMENSIONS AND LEVELS TO BE CHECKED ON SITE BEFORE CARRYING OUT WORK.  
 3. ALL DISCREPANCIES TO BE REPORTED TO THE ARCHITECT BEFORE CARRYING OUT WORK. 4. READ WITH OTHER CONTRACT DOCUMENTS & P IN DOUBT ASK.  
 COPYRIGHT & OWNERSHIP OF THIS DRAWING AND THE DESIGN OF THE BUILDING SHOWN ON THIS DRAWING IS VESTED IN THE ARCHITECTS WHOSE PRIOR WRITTEN  
 CONSENT IS REQUIRED FOR ITS USE, REPRODUCTION OR FOR COPYING TO ANY THIRD PARTY.

E-mail michael@admarchitects.co.uk  
 web site www.admarchitects.co.uk

|  |                 |                                     |                             |
|--|-----------------|-------------------------------------|-----------------------------|
| PROJECT<br>Portshole Barn  |                 | CLIENT<br>Robert Sadler             |                             |
| DRAWING TITLE<br>Site Plan as Proposed                                   |                 | COMPUTER FILE NAME<br>DWG.DWG       |                             |
| DRAWN<br>DCH   |                 | ORIGINAL SIZE OF THIS DRAWING IS A1 |                             |
| CHECKED<br>MB  | DATE<br>Feb' 24 | SCALE - AS SCALE ROOMS<br>1:100     | DRAWING NUMBER<br>1691      |
|  |                 | PROJECT NUMBER<br>1691              | ACTUAL DRAWING NUMBER<br>41 |
|  |                 | REVISION<br>-                       |                             |
| TRINITY, STRETINGTON, CHICHESTER, WEST SUSSEX, PO18 0LA, UNITED KINGDOM. |                 | TEL. 01243 771166                   |                             |

ARCHITECTS  
 DESIGN  
 &  
 MANAGEMENT