




ORIGINAL SIZE OF THIS DRAWING IS A3

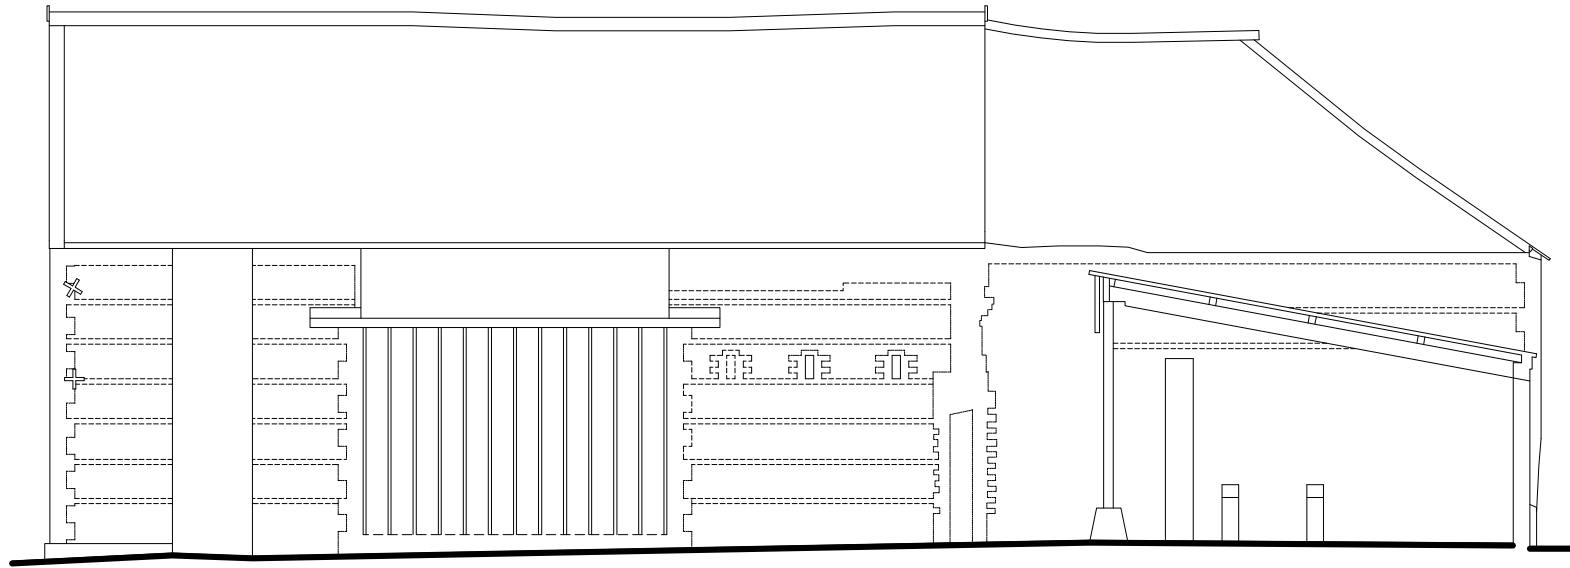

South West Elevation

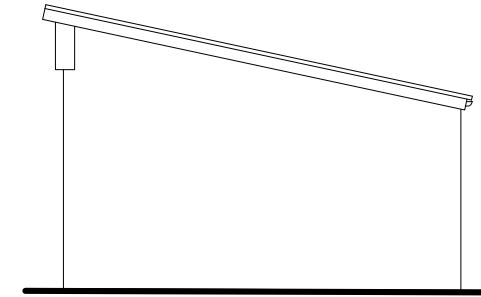

South West Elevation

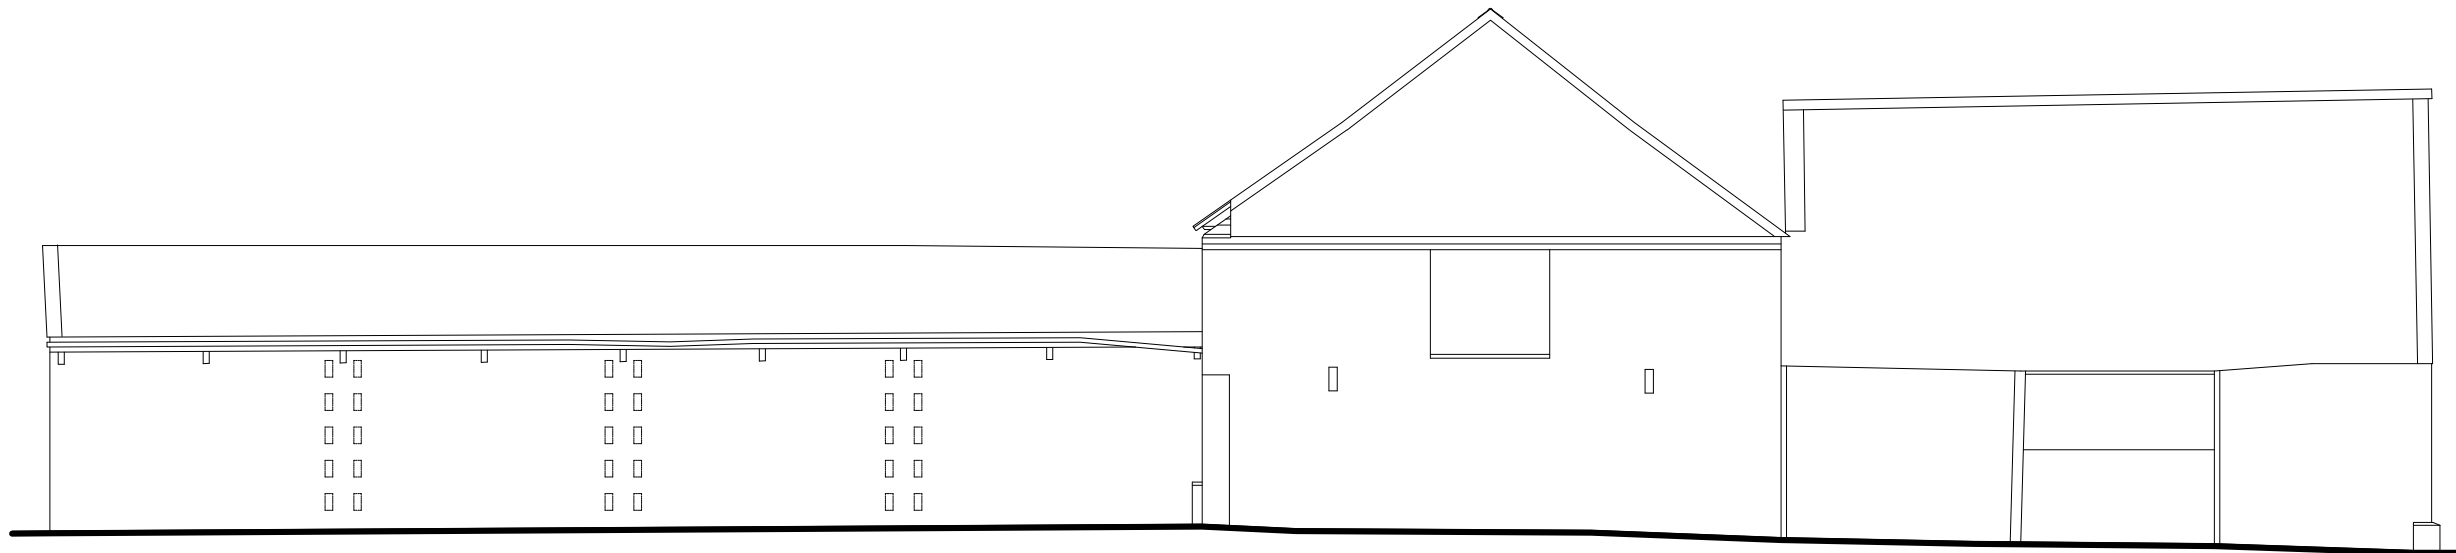

South East Elevation

E-mail [michael@admarchitects.co.uk](mailto:michael@admarchitects.co.uk)  
 web site [www.admarchitects.co.uk](http://www.admarchitects.co.uk)

REV.	DATE	REVISIONS

NOTES: 1. DO NOT SCALE FROM THIS DRAWING (EXCEPT FOR PLANNING APPLICATION PURPOSES). 2. ALL DIMENSIONS AND LEVELS TO BE CHECKED ON SITE BEFORE CARRYING OUT WORK.  
 3. ALL DISCREPANCIES TO BE REPORTED TO THE ARCHITECT BEFORE CARRYING OUT WORK. 4. READ WITH OTHER CONTRACT DOCUMENTS 5. IF IN DOUBT ASK.  
 COPYRIGHT & OWNERSHIP OF THIS DRAWING AND THE DESIGN OF THE BUILDING SHOWN ON THIS DRAWING IS VESTED IN THE ARCHITECTS WHOSE PRIOR WRITTEN  
 CONSENT IS REQUIRED FOR ITS USE, REPRODUCTION OR FOR COPYING TO ANY THIRD PARTY.

© COPYRIGHT - ALL RIGHTS RESERVED

PROJECT Portshole Barn (Brick/Stone Barn)				CLIENT Robert Sadler		
DRAWING TITLE SW and SE Elevations as Existing				COMPUTER FILE NAME DWG.DWG		
				ORIGINAL SIZE OF THIS DRAWING IS A3		
				DRAWING NUMBER		
DRAWN	CHECKED	DATE	SCALE - AS SCALE RODS	PROJECT NUMBER	ACTUAL DRAWING NUMBER	REVISION
DCH	MB	Dec' 22	1:100	1691	14	-
TRINITY, STRETINGTON, CHICHESTER, WEST SUSSEX, PO18 0LA, UNITED KINGDOM.				TEL. 01243 771166		

■                      ■  
 ARCHITECTS  
 DESIGN  
 &  
 MANAGEMENT  
 ■                      ■