



ORIGINAL SIZE OF THIS DRAWING IS A1

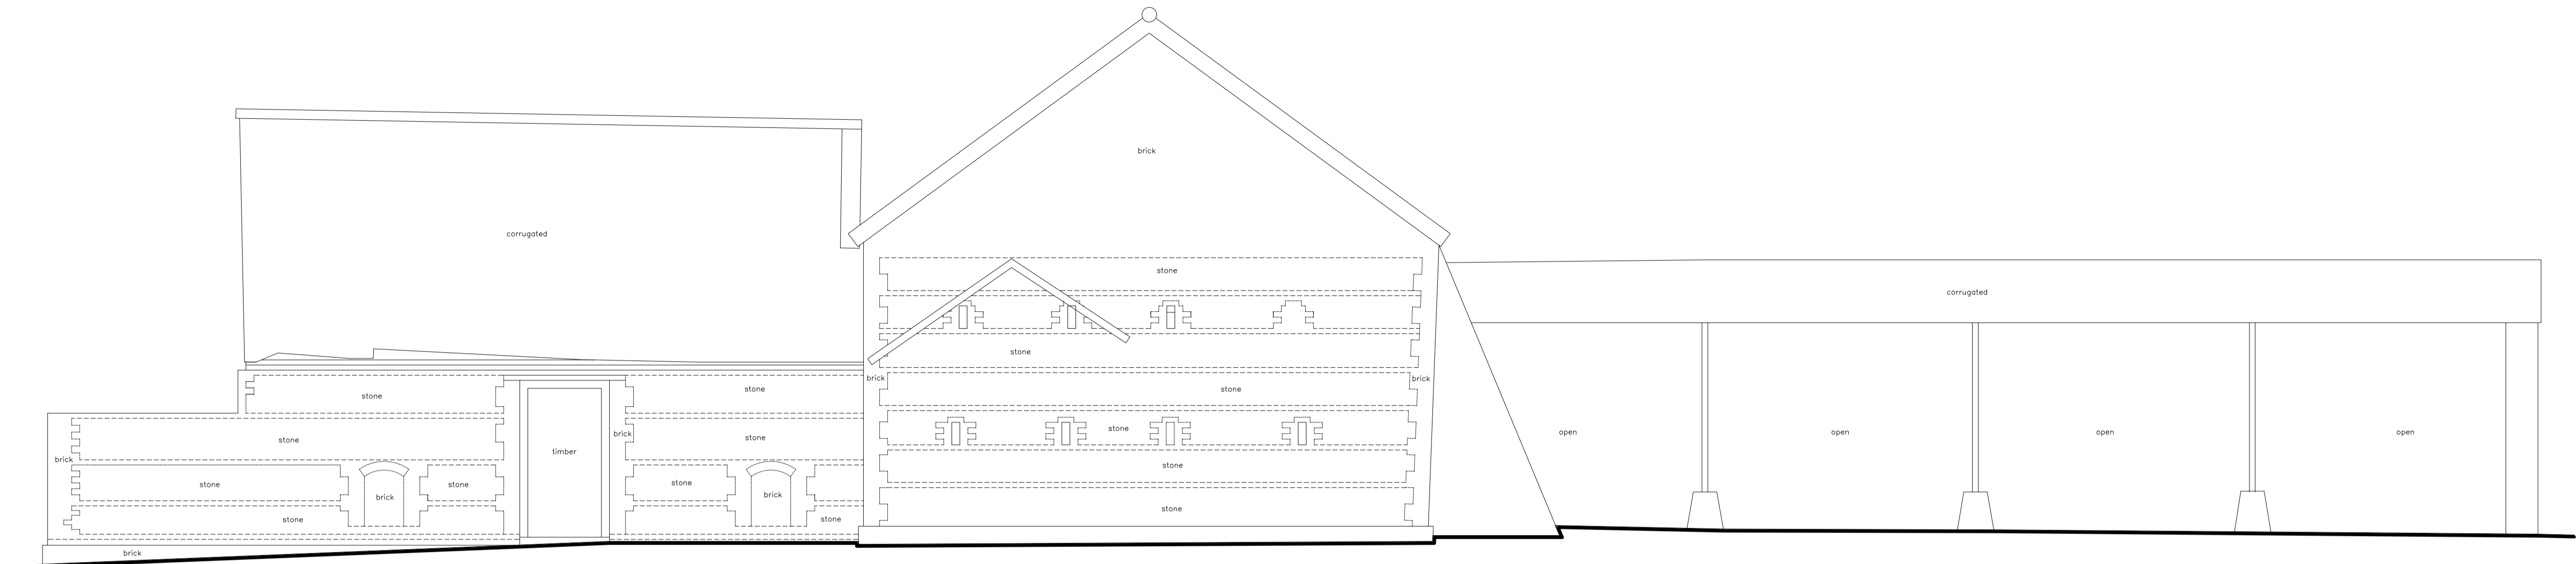

North West Elevation

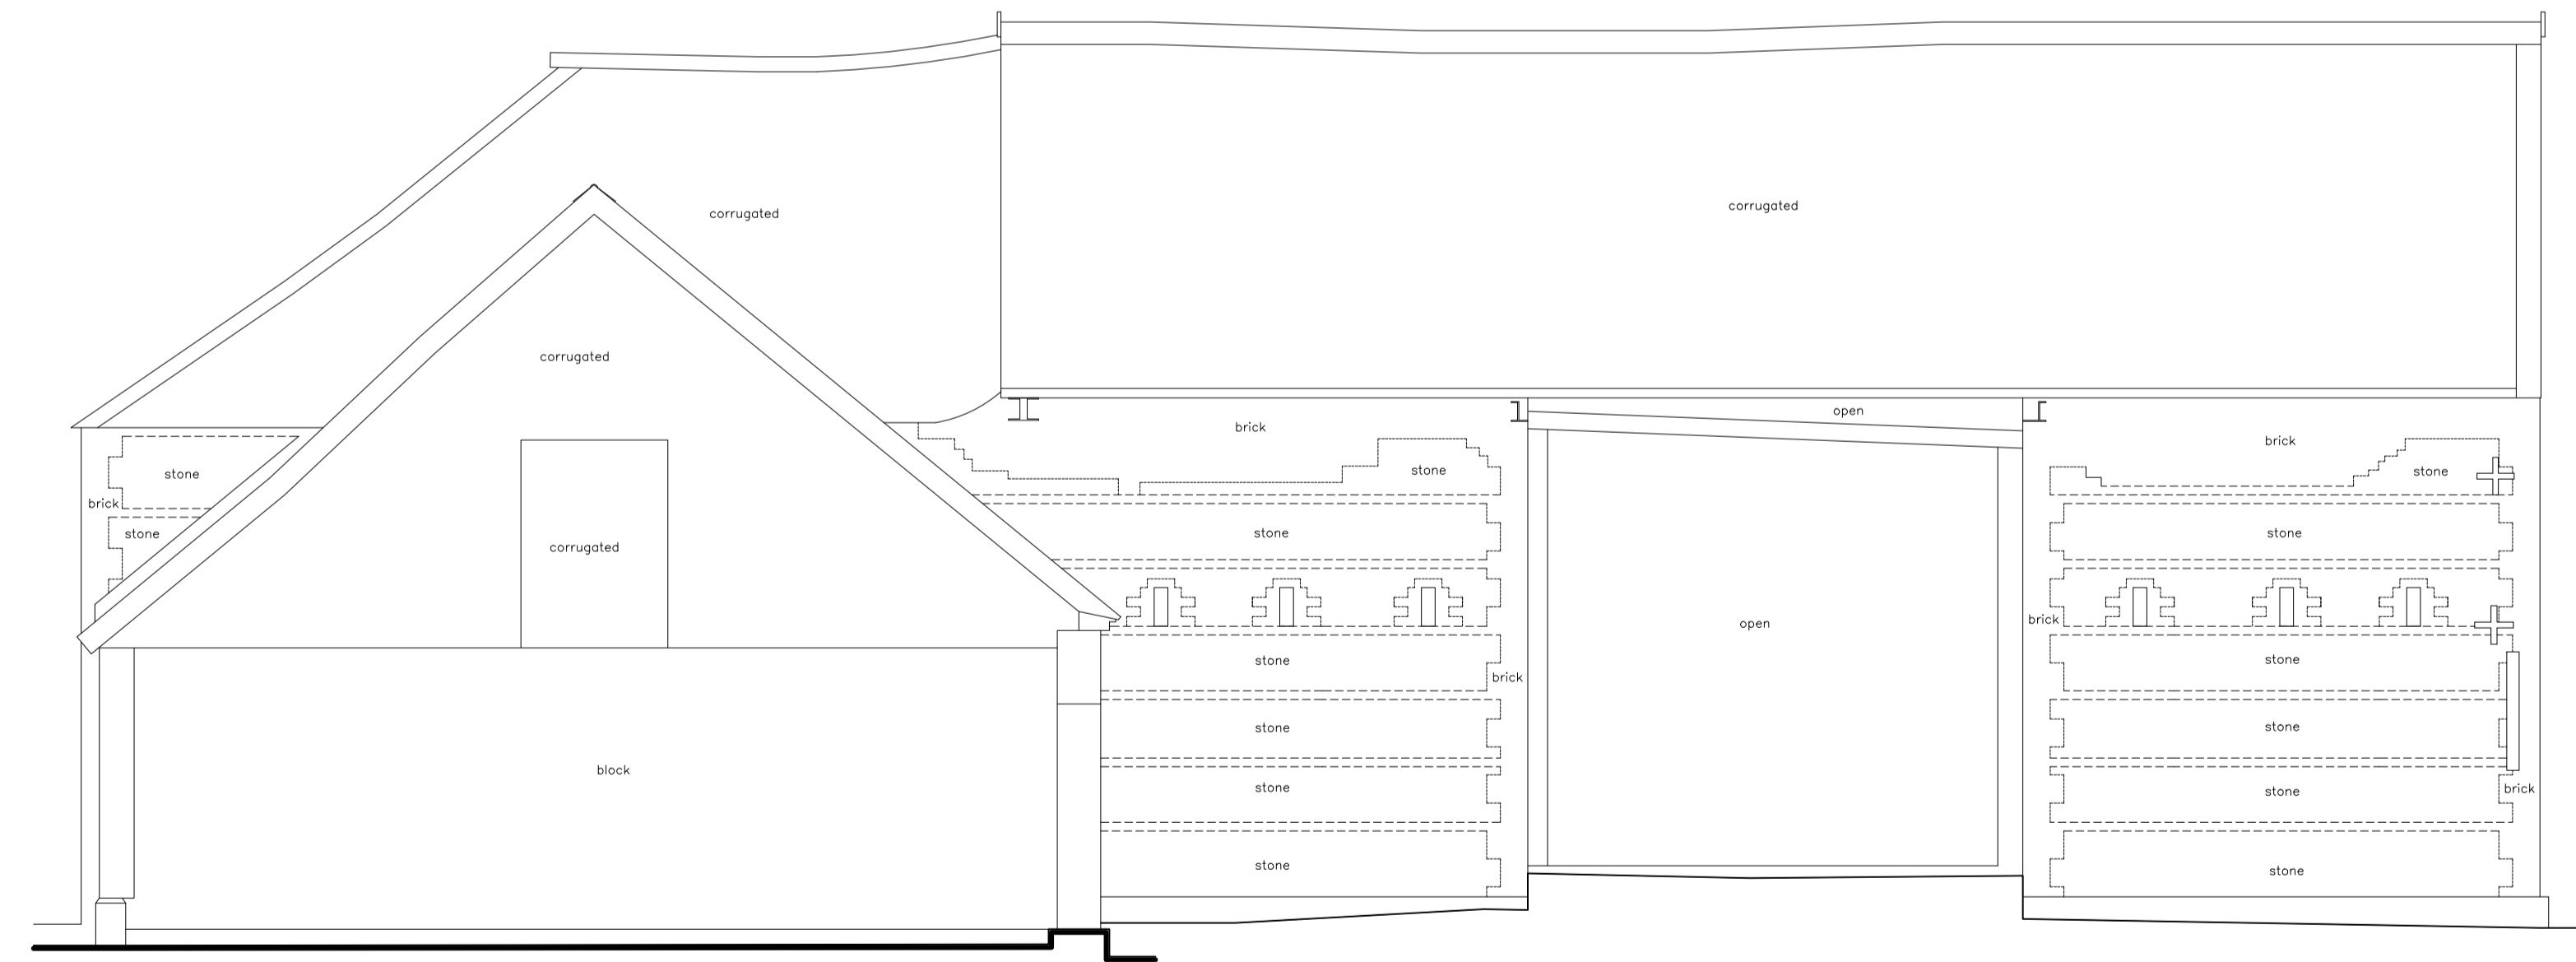

North East Elevation



E-mail michael@admarchitects.co.uk
web site www.admarchitects.co.uk

PROJECT Portshole Barn (Brick/Stone Barn)			CLIENT Robert Sadler		
DRAWING TITLE NW and NE Elevations as Existing			COMPUTER FILE NAME DWG.DWG		
DRAWING NUMBER 1691			ORIGINAL SIZE OF THIS DRAWING IS A1 17		
DRAWN DCH	CHECKED MB	DATE Dec 22	SCALE - AS SCALE RODS 1:50	PROJECT NUMBER 1691	ACTUAL DRAWING NUMBER 17
TRINITY, STRETTINGTON, CHICHESTER, WEST SUSSEX, PO18 0LA, UNITED KINGDOM. TEL. 01243 771166					

ARCHITECTS
DESIGN
&
MANAGEMENT

NOTES: 1. DO NOT SCALE FROM THIS DRAWING (EXCEPT FOR PLANNING APPLICATION PURPOSES). 2. ALL DIMENSIONS AND LEVELS TO BE CHECKED ON SITE BEFORE CARRYING OUT WORK.
3. ALL DISCREPANCIES TO BE REPORTED TO THE ARCHITECT BEFORE CARRYING OUT WORK. 4. READ WITH OTHER CONTRACT DOCUMENTS 5. IF IN DOUBT ASK.
COPY RIGHT & OWNERSHIP OF THIS DRAWING AND THE DESIGN OF THE BUILDING SHOWN ON THIS DRAWING IS VESTED IN THE ARCHITECTS WHOSE PRIOR WRITTEN
CONSENT IS REQUIRED FOR ITS USE, REPRODUCTION OR FOR COPYING TO ANY THIRD PARTY.