




SOUTH ELEVATION

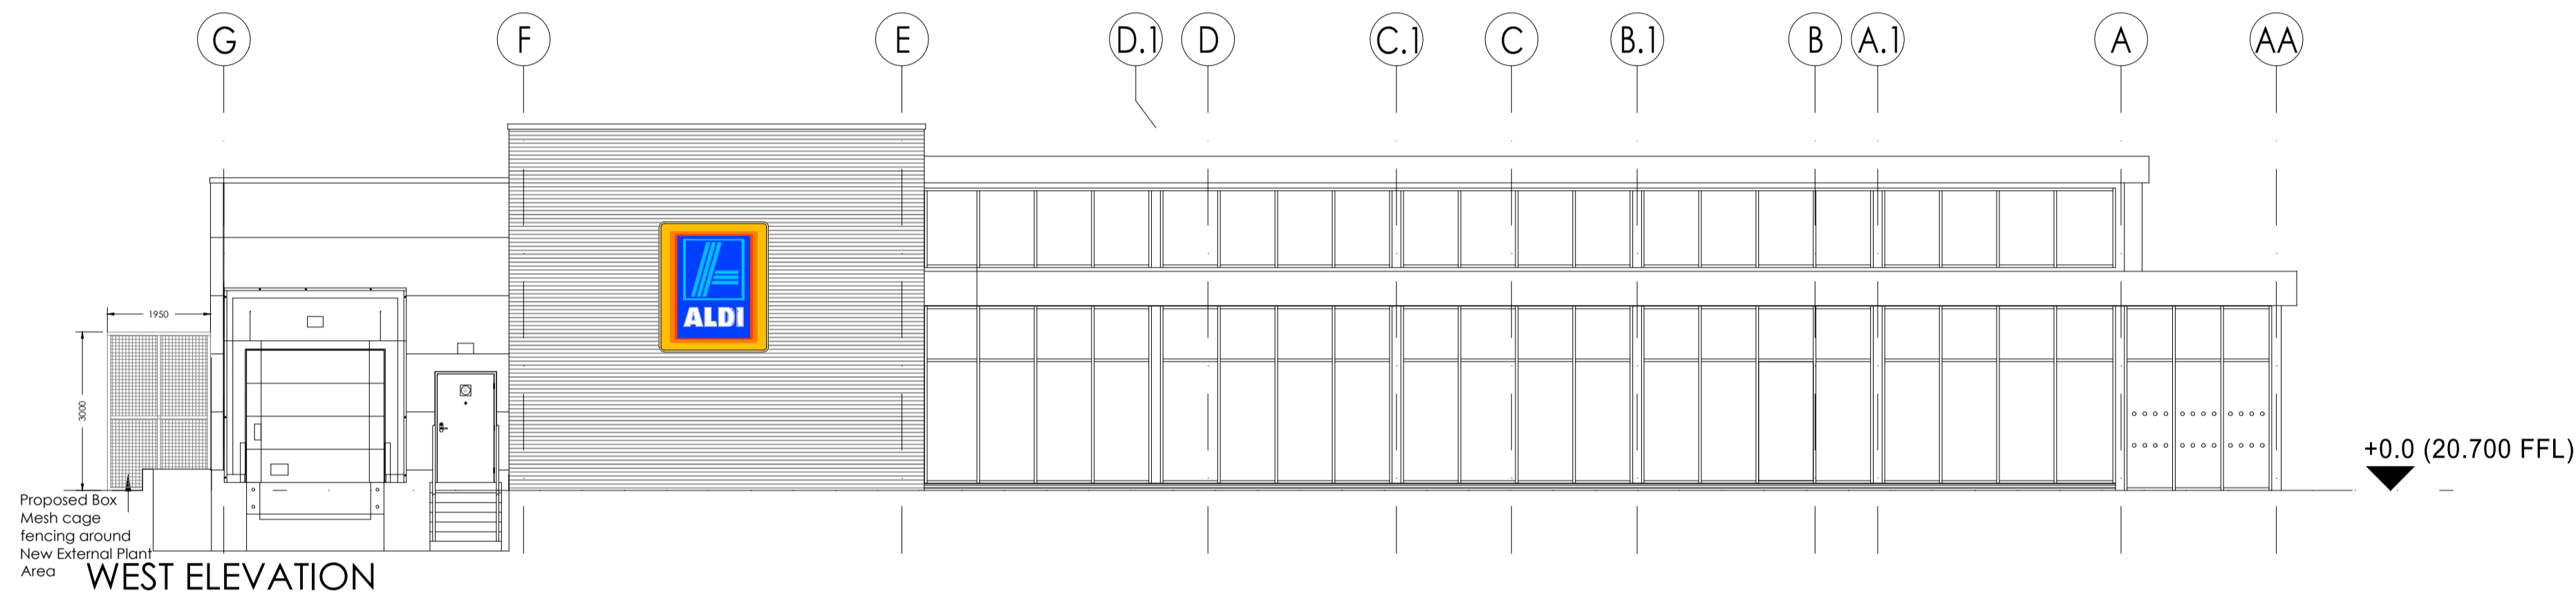

WEST ELEVATION

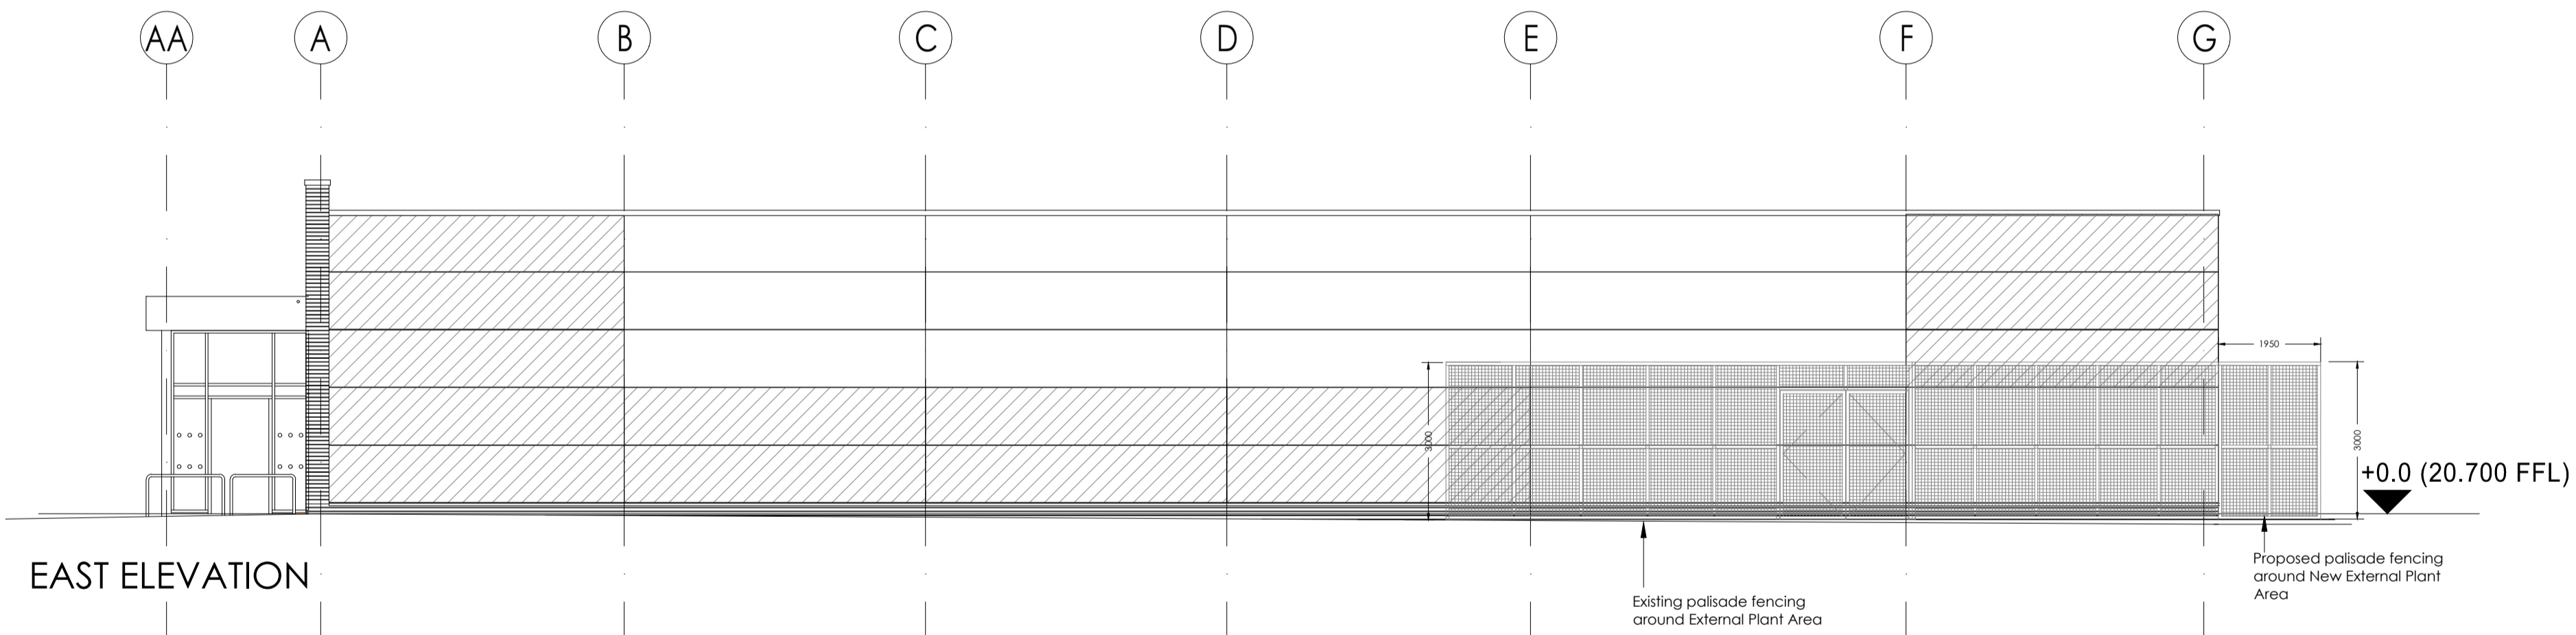

EAST ELEVATION

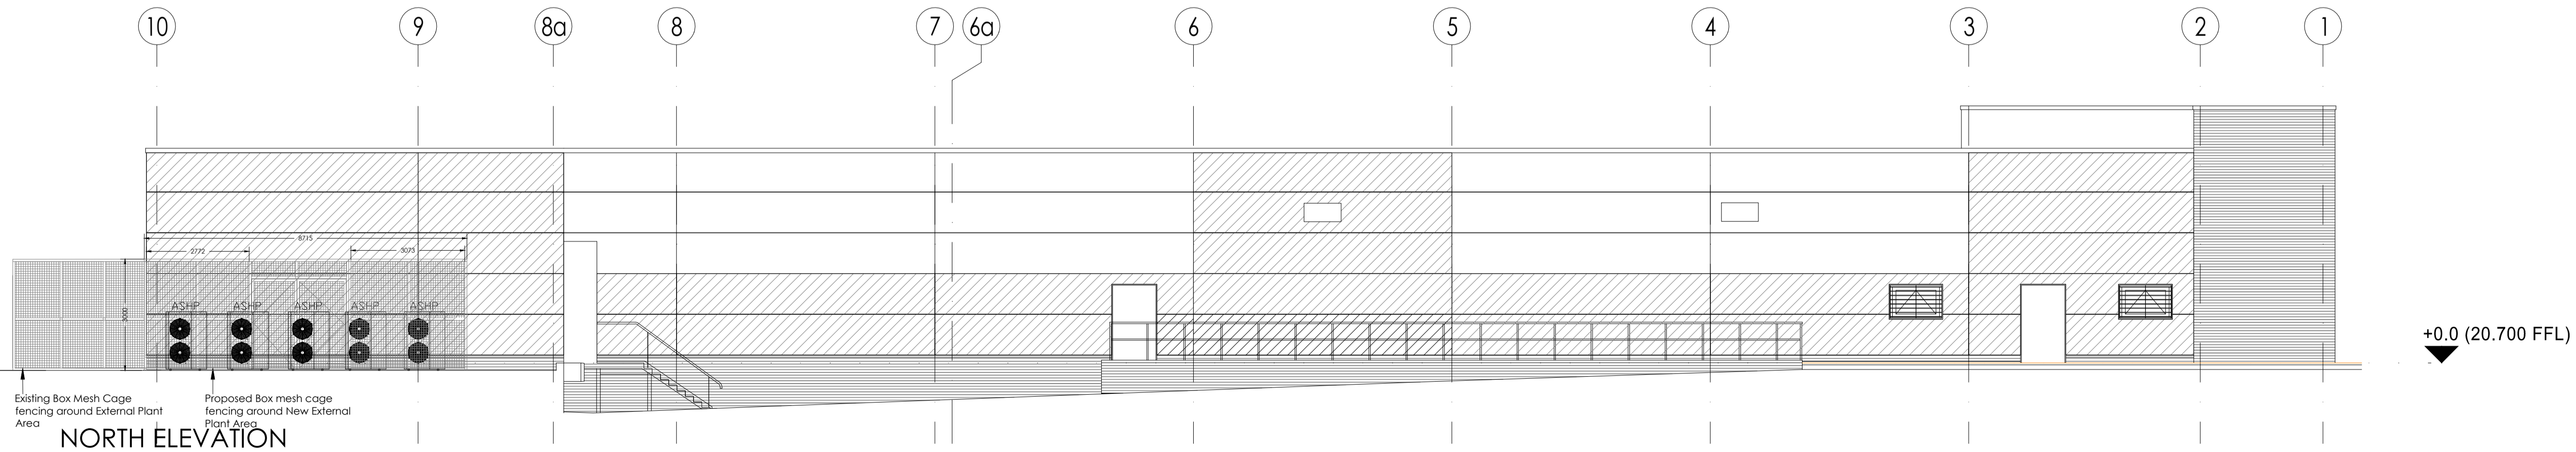

NORTH ELEVATION

B	15.03.24	ASHP increased due to Air test results	KM	RO
A	29.01.24	General update for plant cage to mesh	KM	RO
Rev	Date	Description	Drawn	Checked

WAKEFIELD - T. 01924 291800  
 110 JAMES STREET, WAKEFIELD, WF1 3QA  
 MANCHESTER - T. 0161 238555  
 Canal Riverside, 21 Dale Street, Manchester, M1 3AQ  
 MILTON KEYNES - T. 01908 211 577  
 The Old Rectory, 79 High Street, Newport Pagnell MK44 1BA  
 READING - T. 0118 950 7700  
 101 London Road, Reading, RG1 1JY  
 LONDON - T. 020 7409 1215  
 10 Green Court, 9 Christchurch Place, London, W10 1LL  
 www.harrispartnership.com

Client  
**Aldi Stores Limited**



Project Title  
**Unit B  
 Barnfield Dr,  
 Chichester  
 PO19 7AG**

Drawing Title  
**Proposed Elevations**

Drawn	Checked	Scale	BA1	Status	Date
KM	RO	1:100	NA	NA	01/24
Drawn	Checked	Rev	THP	Project No	Number
Preliminary	B			20027	

Project No. Original Volume Level Type Role Number  
**20027 THP XX 00 DR A 010**