




SOUTH ELEVATION

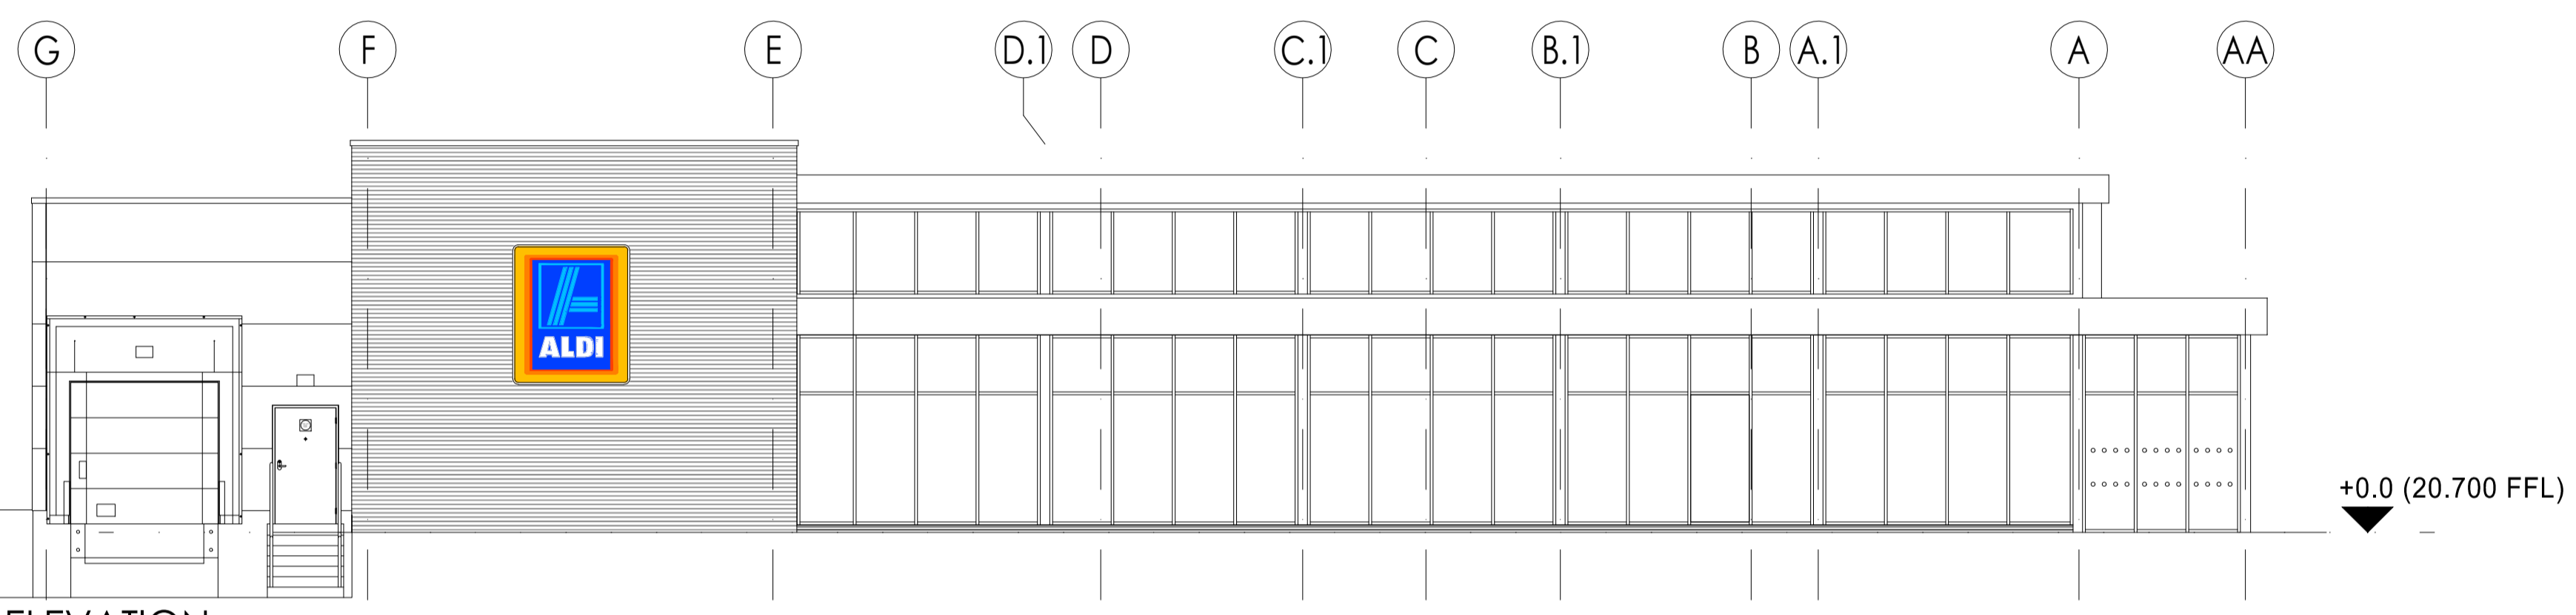

WEST ELEVATION

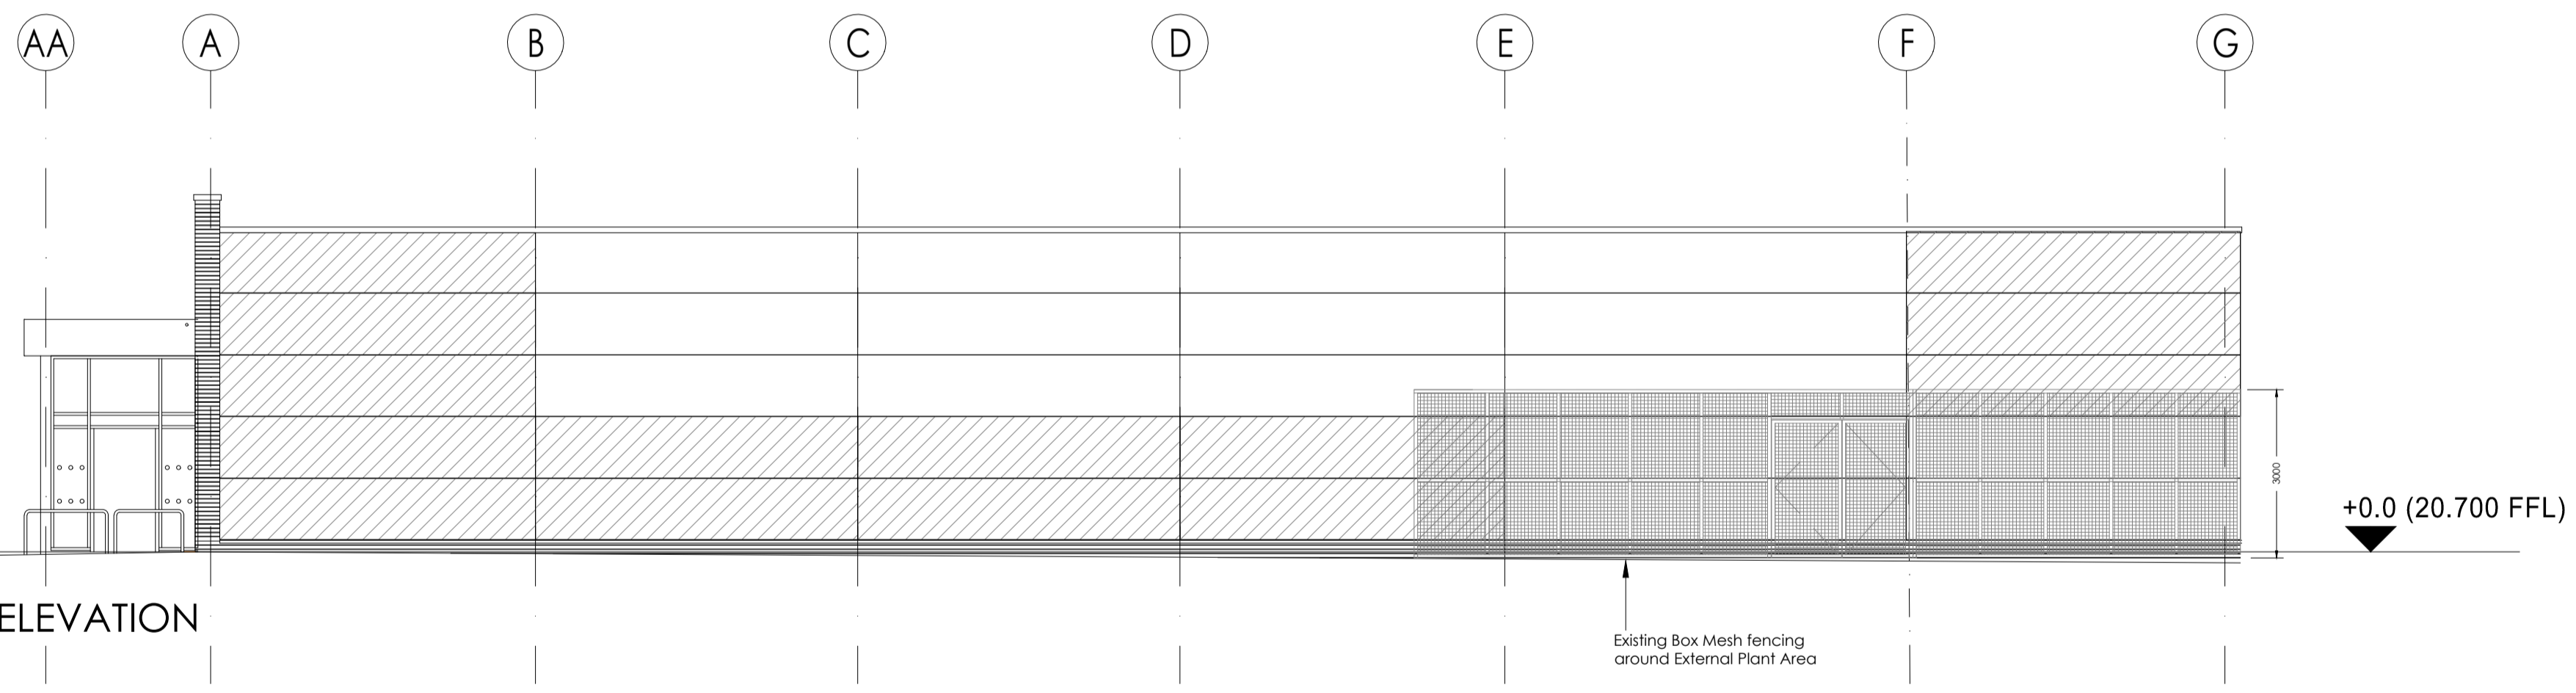


EAST ELEVATION

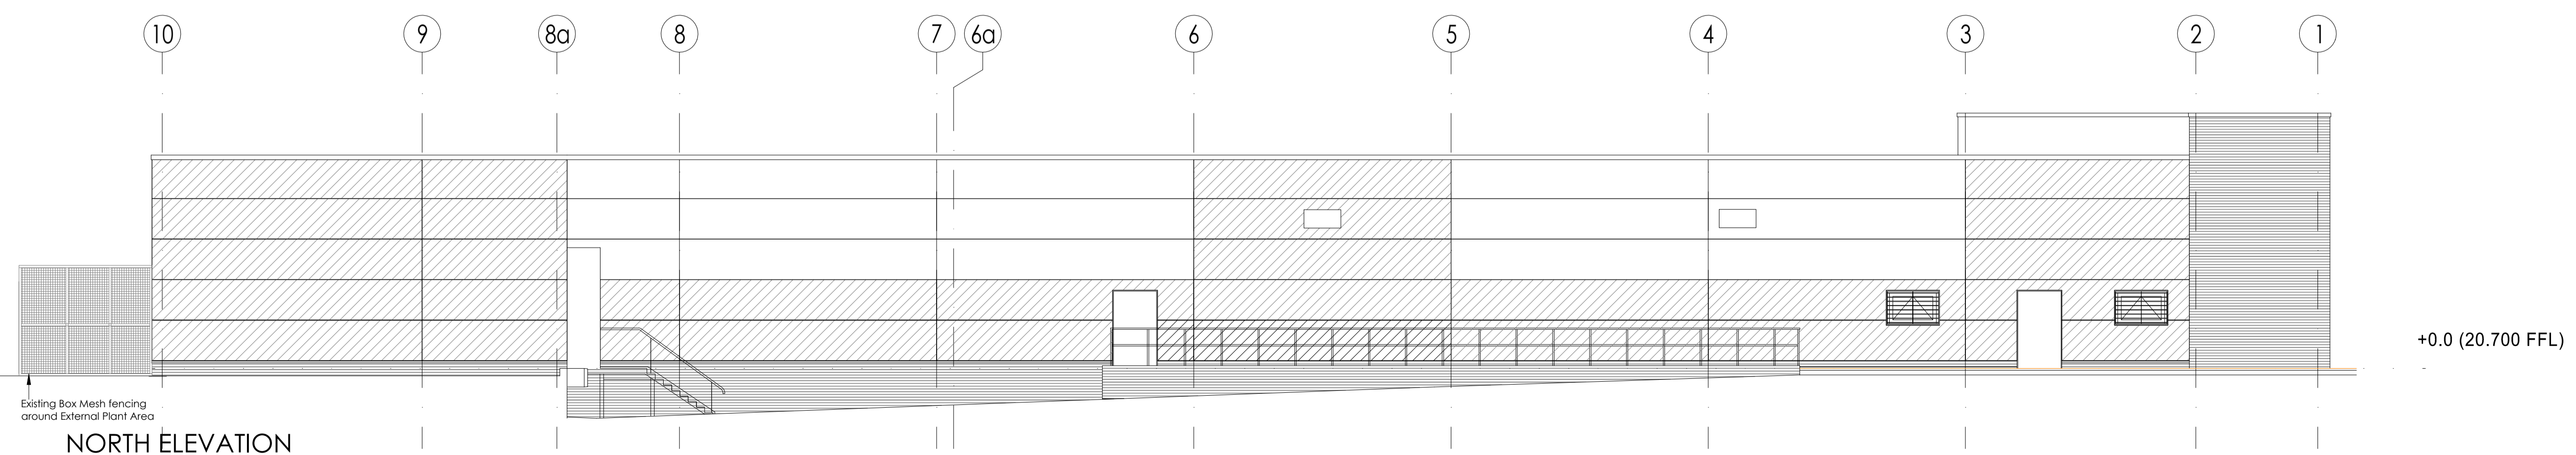

NORTH ELEVATION

Rev	Date	Description	Drawn	CHK'D
B	20.03.24	Plant Elevations updated	KM	RO
A	29.01.24	General update for plant cage to mesh	KM	RO

THE HARRIS PARTNERSHIP ARCHITECTS
 WAKEFIELD - T. 01924 291800
 110 JAMES STREET, WAKEFIELD, WF1 3QA
 MANCHESTER - T. 0161 238555
 Canal Riverside, 21 Dale Street, Manchester, M1 3AQ
 MILTON KEYNES - T. 01908 211 577
 The Old Rectory, 79 High Street, Newport Pagnell MK44 1AA
 READING - T. 0118 950 7700
 101 London Road, Reading, RG1 1BT
 LONDON - T. 020 7409 1215
 10 Green Court, 9 Christchurch Place, London, W10 1LL
 www.harrispartnership.com

Client
Aldi Stores Limited


Project Title
**Unit B
 Barnfield Dr,
 Chichester
 PO19 7AG**

Drawing Title
Existing Elevations

Drawn	Checked	Scale	Rev	Status	Date
KM	RO	1:100	NA	NA	01/24

Project No.	Originator	Volume	Level	Type	Role	Number
20027	THP	XX	00	DR	A	009