




Rear Elevation scale 1:100

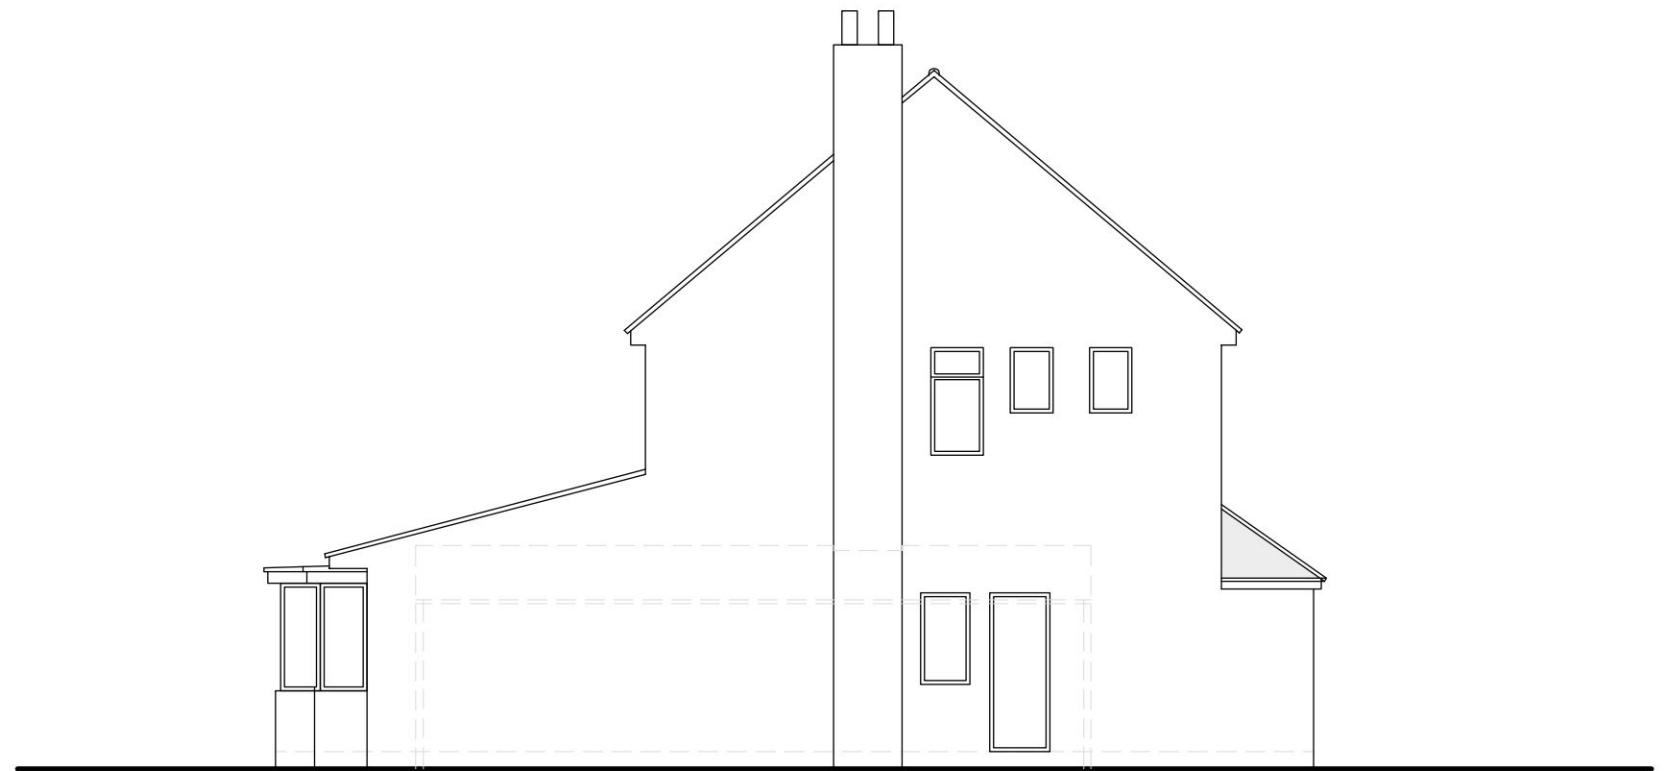

Side Elevation scale 1:100



	Planning Permission	SHEET CONTENT Existing Elevations			DRAWING NO 2023/0330 - P04			CLIENT XXXXXX
		SHEET NO P04 @ A3	SCALE 1:100	DATE Mar. 2023	DESIGNED A.E.	CHECKED xxx	APPROVED xxx	LOCATION 51 Nelson Road New Malden KT3 5EB
	REV. SUFFIX	DATE OF REVISION	INITIALS	REVISION DETAILS				