



Ground Floor Plan scale 1:100

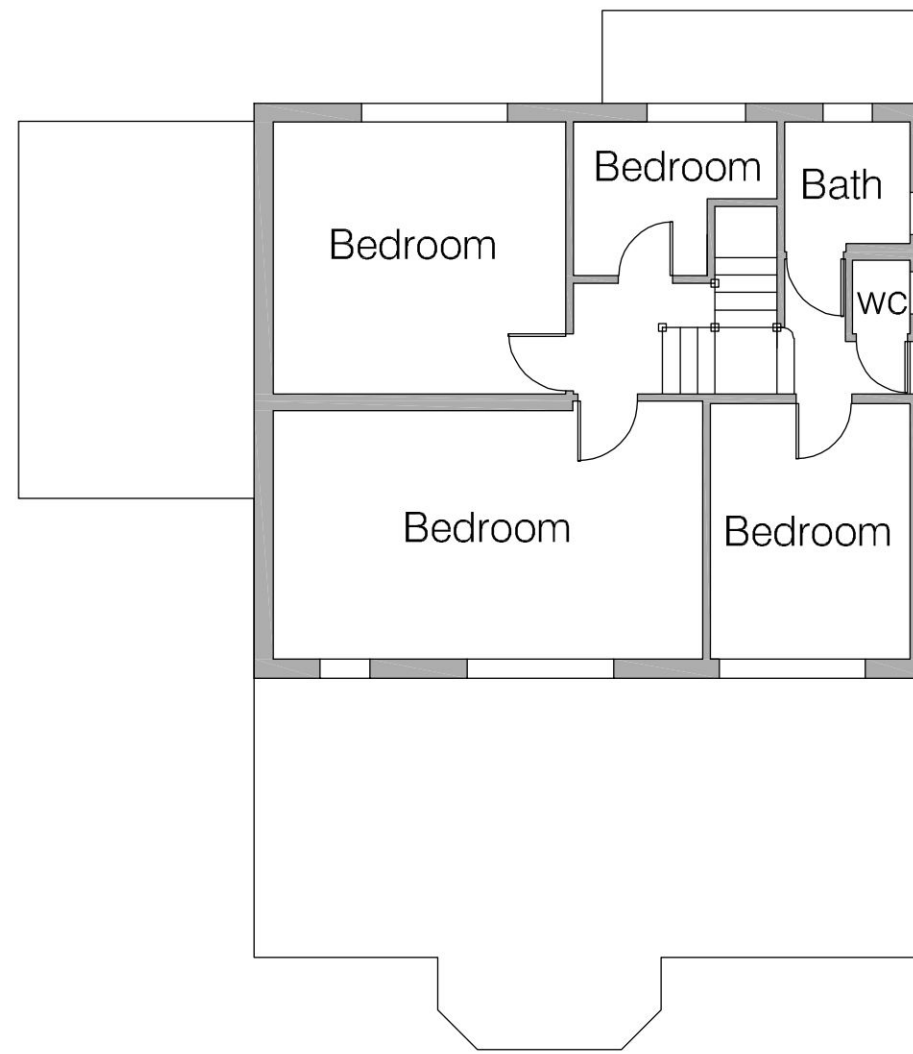

First Floor Plan scale 1:100

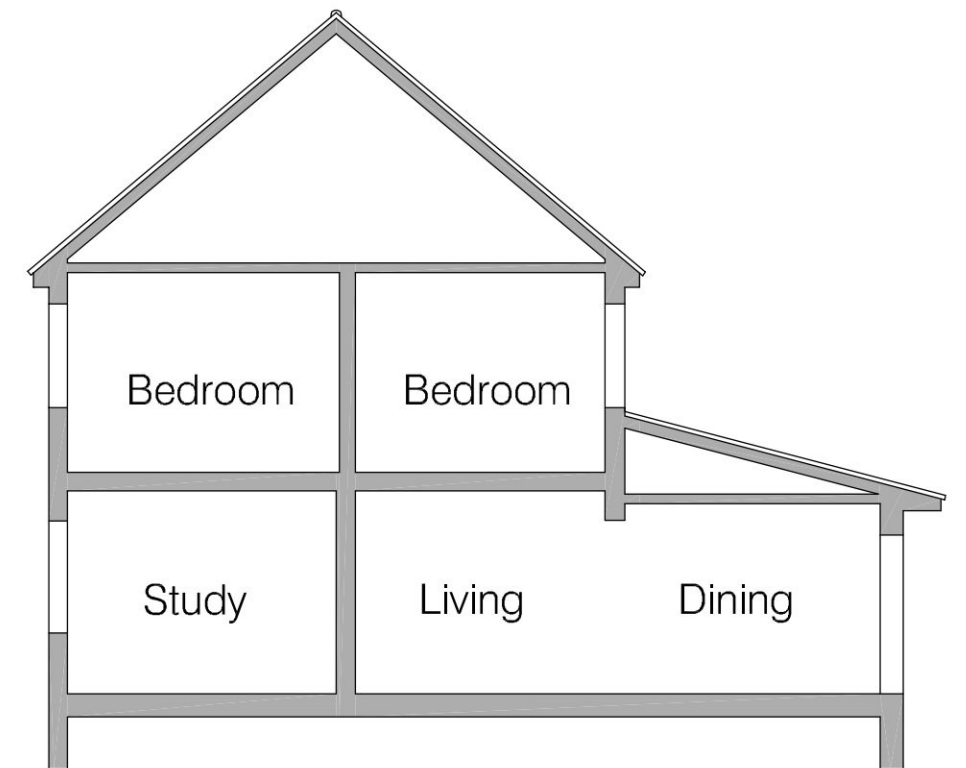

Section scale 1:100



	Planning Permission	SHEET CONTENT Existing Floor Plans & Section			DRAWING NO 2023/0330 - P02			CLIENT XXXXXX
		SHEET NO P02 @ A3	SCALE 1:100	DATE Mar. 2023	DESIGNED A.E.	CHECKED xxx	APPROVED xxx	LOCATION 51 Nelson Road New Malden KT3 5EB
		REV. SUFFIX	DATE OF REVISION	INITIALS	REVISION DETAILS			