
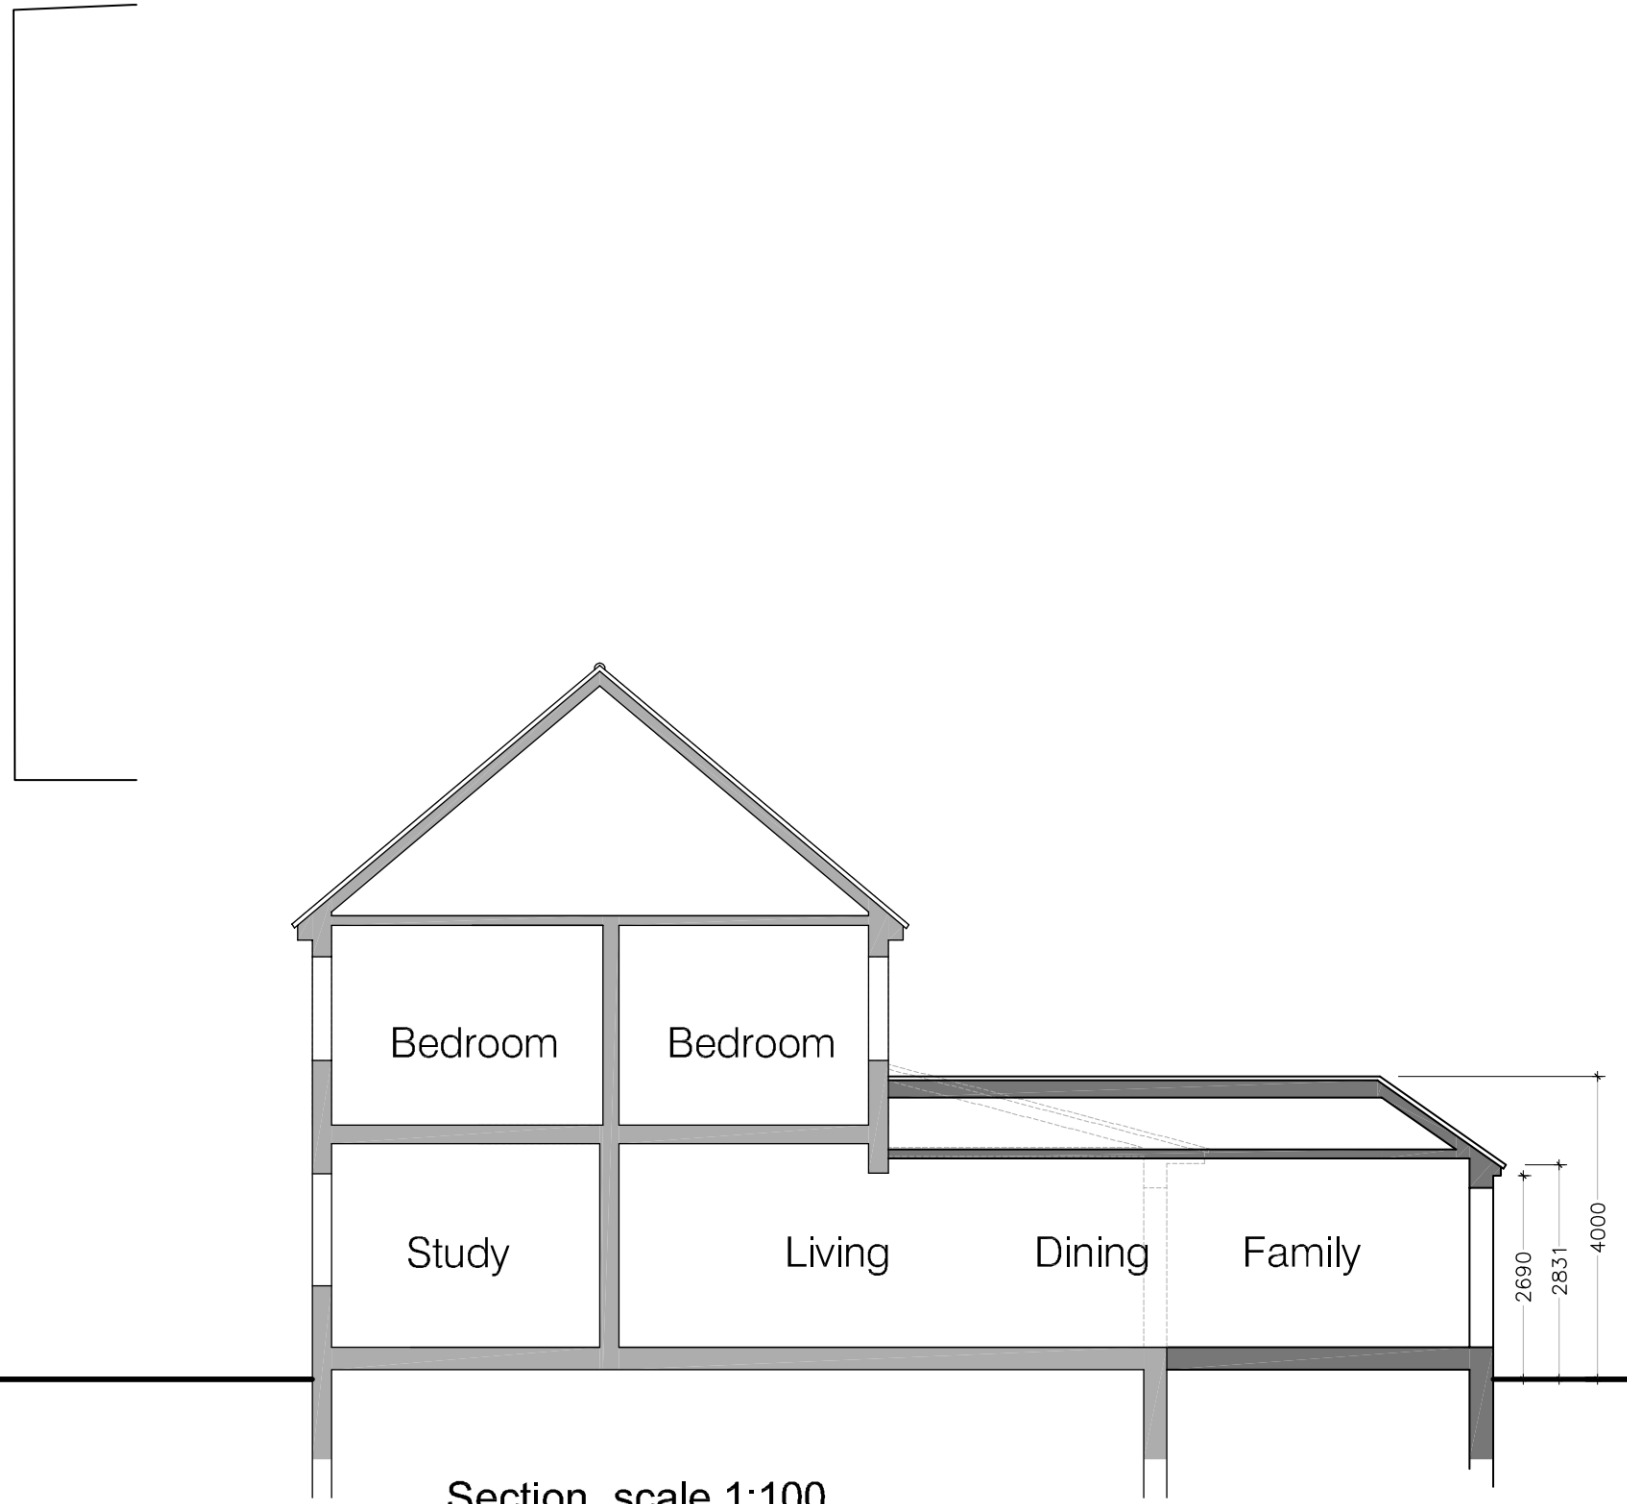


Ground Floor Plan scale 1:100

 

Section scale 1:100

Planning Permission	SHEET CONTENT			DRAWING NO			CLIENT
	Proposed Floor Plans & Section			2023/0330 - P07			XXXXXX
	SHEET NO	SCALE	DATE	DESIGNED	CHECKED	APPROVED	LOCATION
	P07 @ A3	1:100	Mar. 2023	A.E.	xxx	xxx	51 Nelson Road New Malden KT3 5EB
REV. SUFFIX	DATE OF REVISION	INITIALS	REVISION DETAILS				