




Rear Elevation scale 1:100

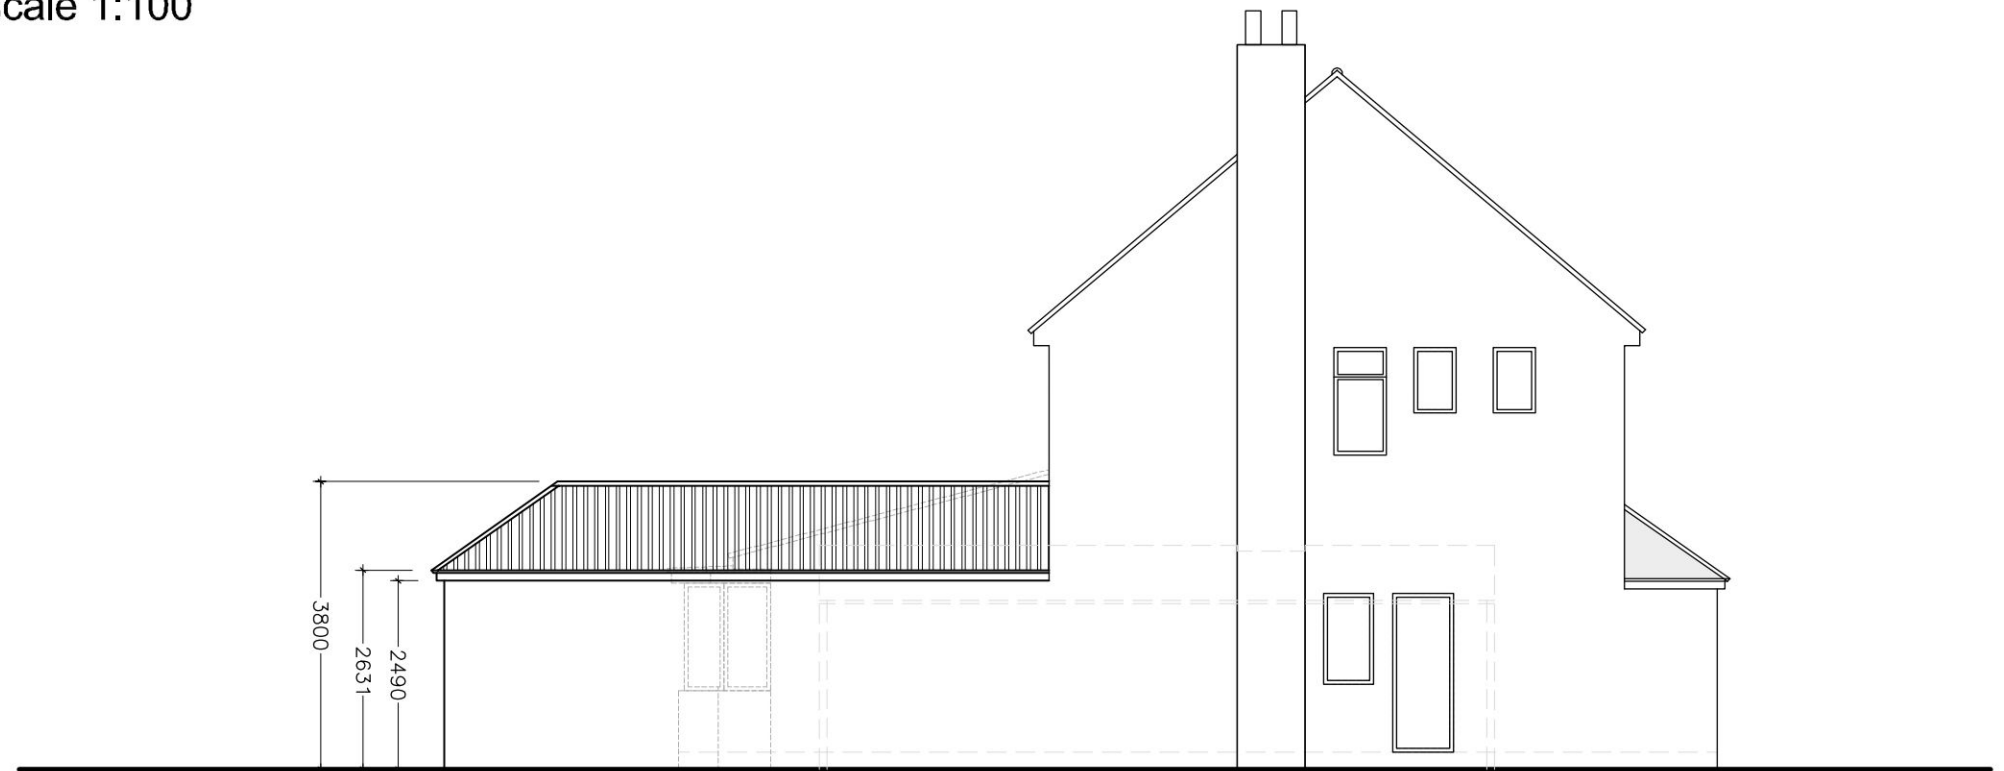

Side Elevation scale 1:100



Planning Permission	SHEET CONTENT			DRAWING NO			CLIENT
	Proposed Elevations			2023/0330 - P09			XXXXXX
	SHEET NO	SCALE	DATE	DESIGNED	CHECKED	APPROVED	LOCATION
	P09 @ A3	1:100	Mar. 2023	A.E.	xxx	xxx	51 Nelson Road New Malden KT3 5EB
REV. SUFFIX	DATE OF REVISION	INITIALS	REVISION DETAILS				