


Ground Floor Plan scale 1:100



First Floor Plan scale 1:100

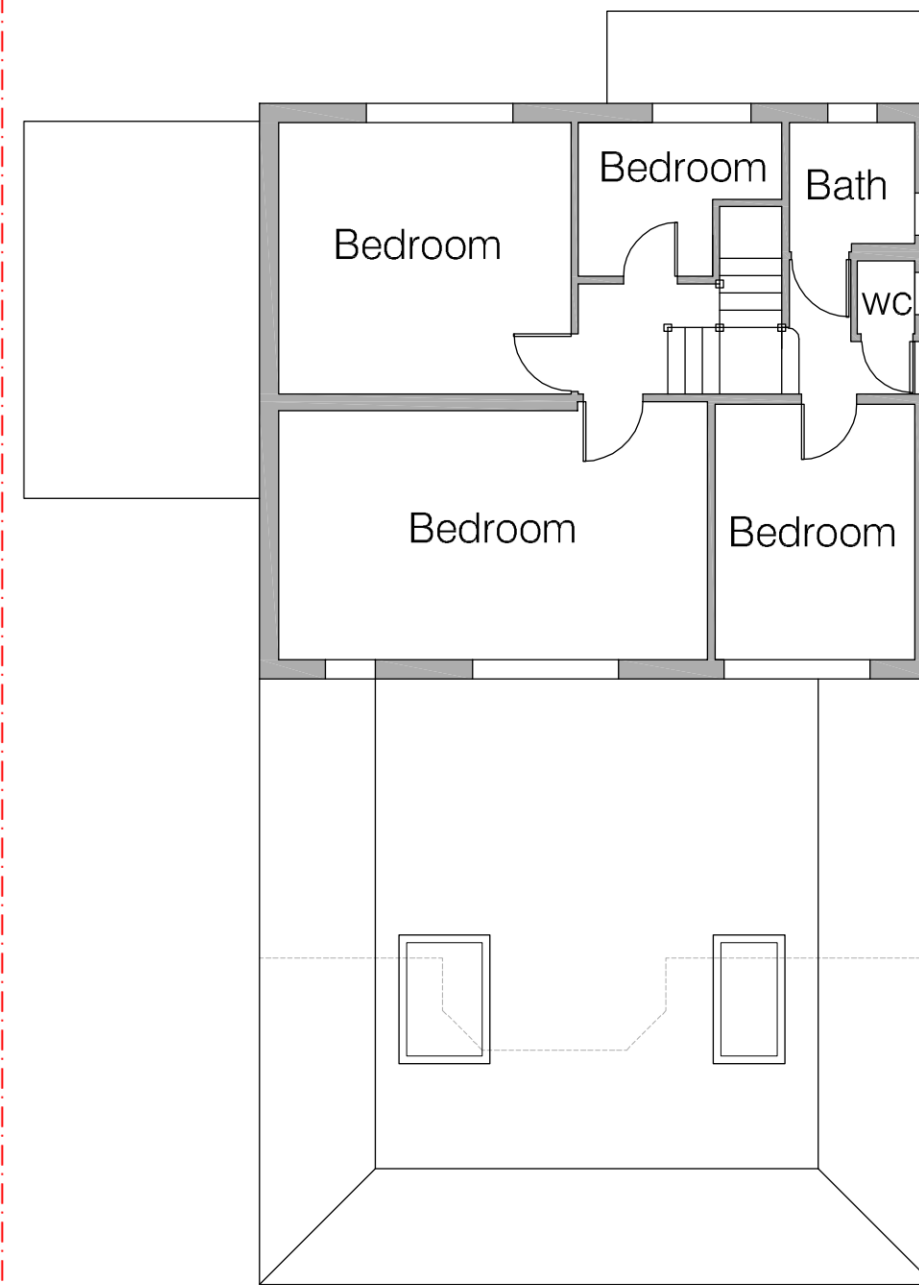

Planning Permission	SHEET CONTENT Proposed Floor Plans			DRAWING NO 2023/0330 - P06			CLIENT XXXXXX
	SHEET NO P06 @ A3	SCALE 1:100	DATE Mar. 2023	DESIGNED A.E.	CHECKED xxx	APPROVED xxx	LOCATION 51 Nelson Road New Malden KT3 5EB
	REV. SUFFIX	DATE OF REVISION	INITIALS	REVISION DETAILS			