


PROPOSED GROUND FLOOR PLAN
SCALE 1:100 @ A3




PROPOSED FIRST FLOOR PLAN
SCALE 1:100 @ A3

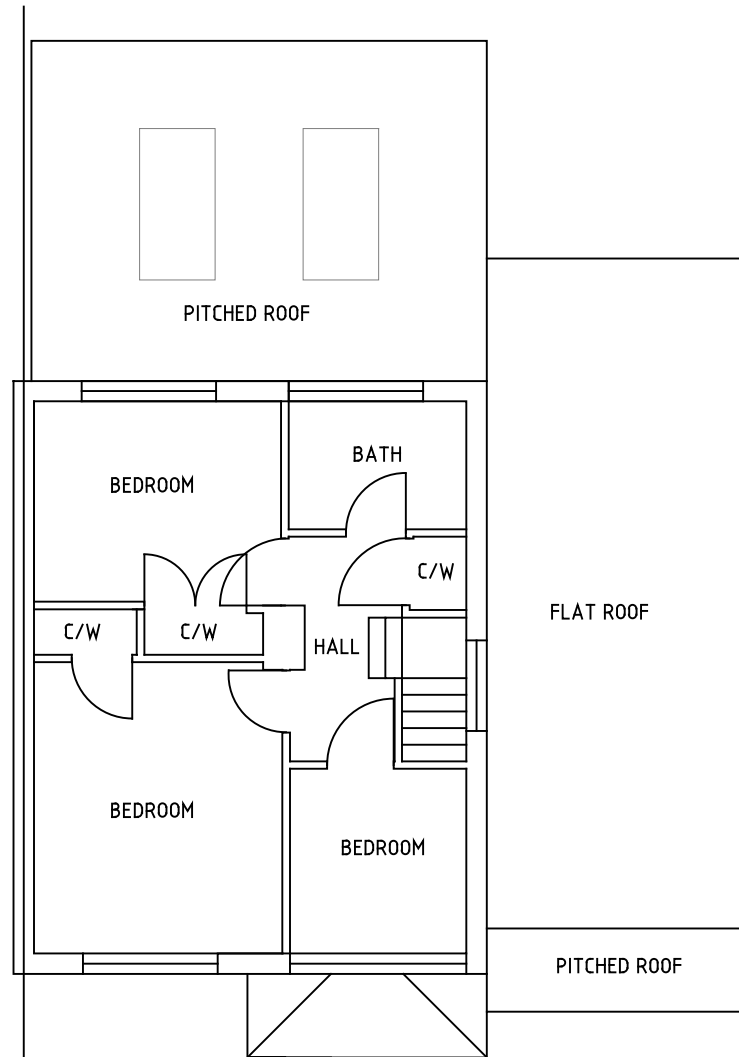


PROPOSED FRONT ELEVATION
SCALE 1:100 @ A3




PROPOSED REAR ELEVATION
SCALE 1:100 @ A3

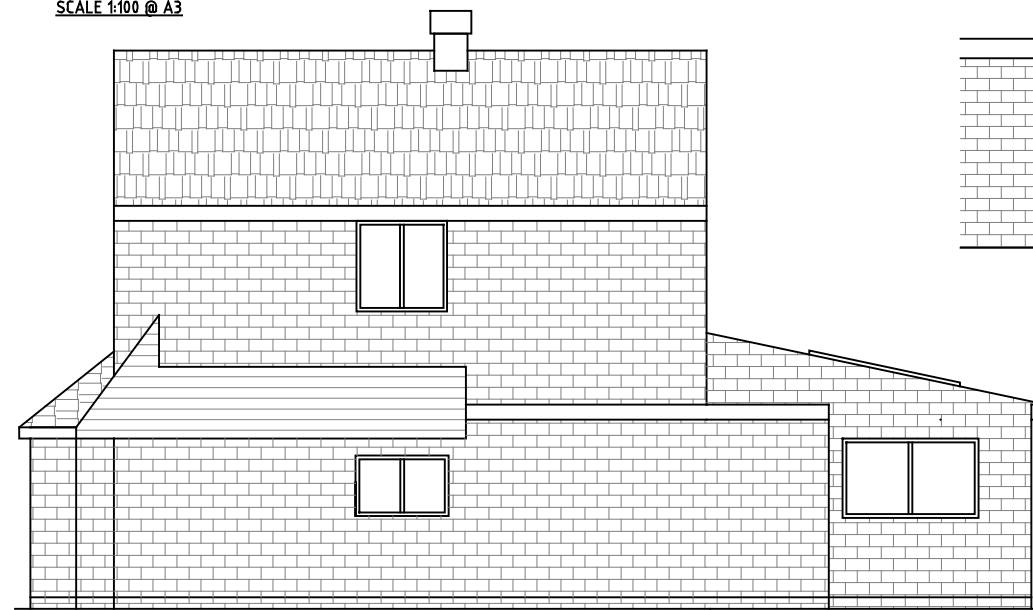

PROPOSED SIDE ELEVATION
SCALE 1:100 @ A3

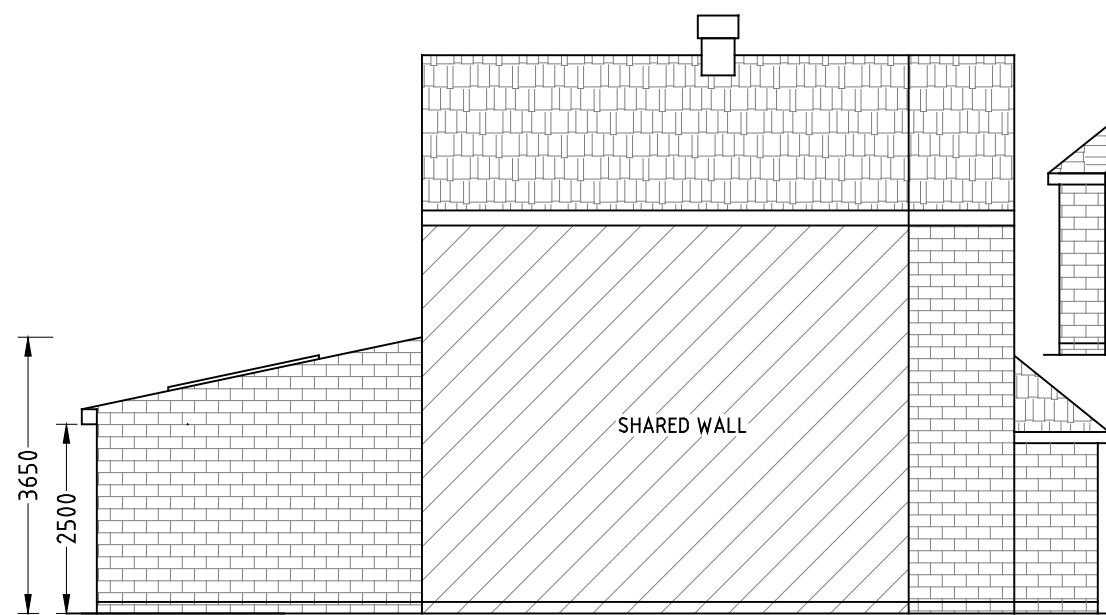

PROPOSED SIDE ELEVATION
SCALE 1:100 @ A3

 

64 BURLEIGH ROAD
CAMBERLEY
GU16 7EB

DRAWING TITLE / DESCRIPTION
SINGLE STOREY REAR EXTENSION
PROPOSED PLANS AND ELEVATIONS

DRAWING NO.
64BR/101C

SCALE : 1:100
DATE : 09/04/2023