


PROPOSED ROOF PLAN
SCALE 1:100

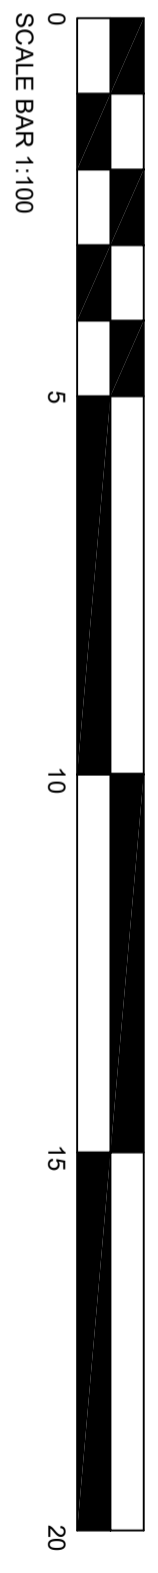

PROJECT		DRAWING	
115 BIRMINGHAM RD, ALVECHURCH		P03	
DRAWING TITLE		DATE	
PROPOSED ROOF PLAN		MAR 2024	
REV		SCALE @ A3	
DATE		1:100	
AMENDMENT		REV	



ED Architecture LTD

A3