


EXISTING ROOF PLAN SCALE 1:100

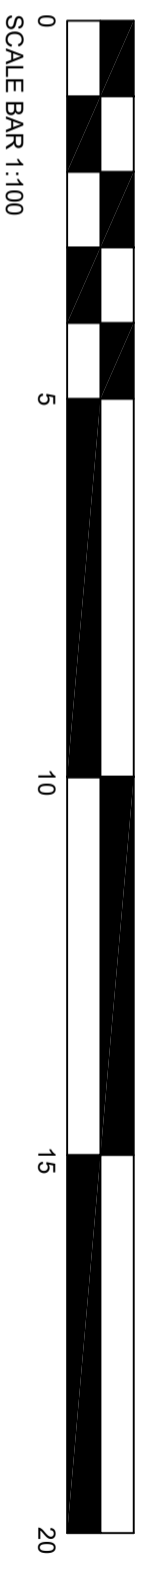

PROJECT		115 BIRMINGHAM RD, ALVECHURCH	
DRAWING TITLE		EXISTING ROOF PLAN	
REV	DATE	AMENDMENT	
DRWG	DATE	NO	SCALE @ A3
E03	MAR 2024		1:100



ED Architecture LTD

A3