




**EXISTING GROUND FLOOR
PLAN SCALE 1:100**

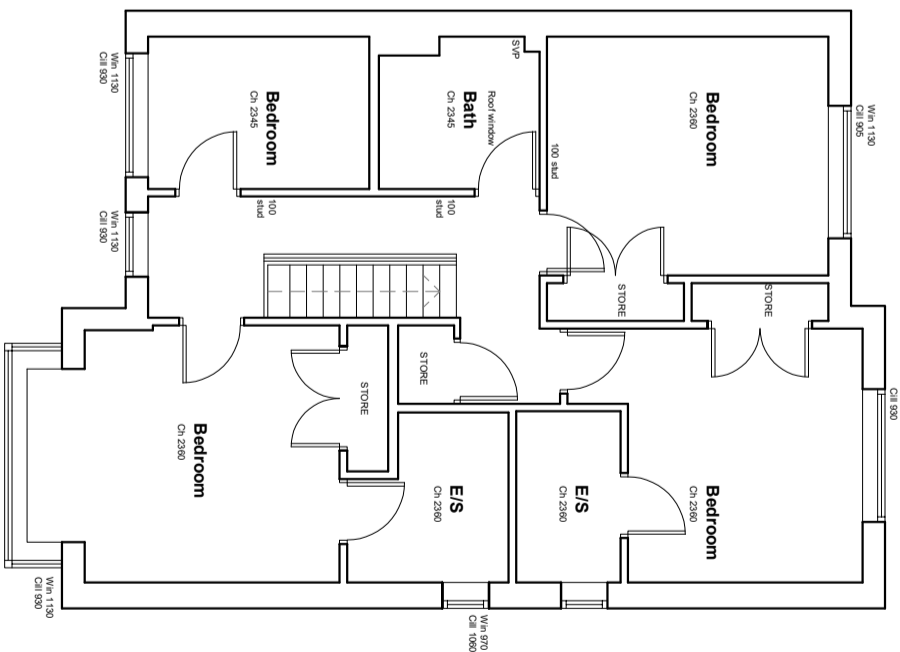

**EXISTING FIRST FLOOR
PLAN SCALE 1:100**

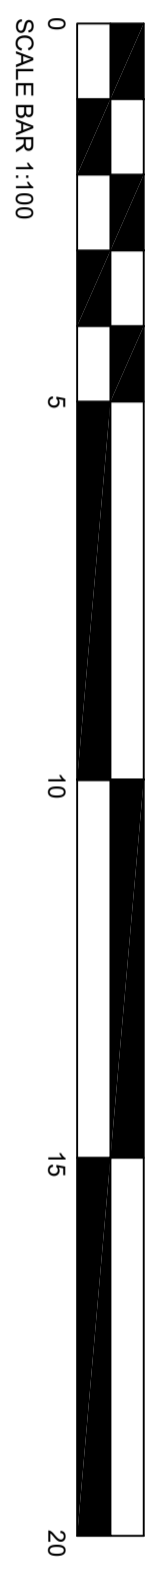

PROJECT		DRAWING	
115 BIRMINGHAM RD, ALVECHURCH		E01	
DRAWING TITLE		DATE	
EXISTING FLOOR PLANS		MAR 2024	
REV		SCALE @ A3	
DATE		1:100	
AMENDMENT		REV	


 Chartered Institute of
 Architectural Technologists

ED Architecture LTD

A3