



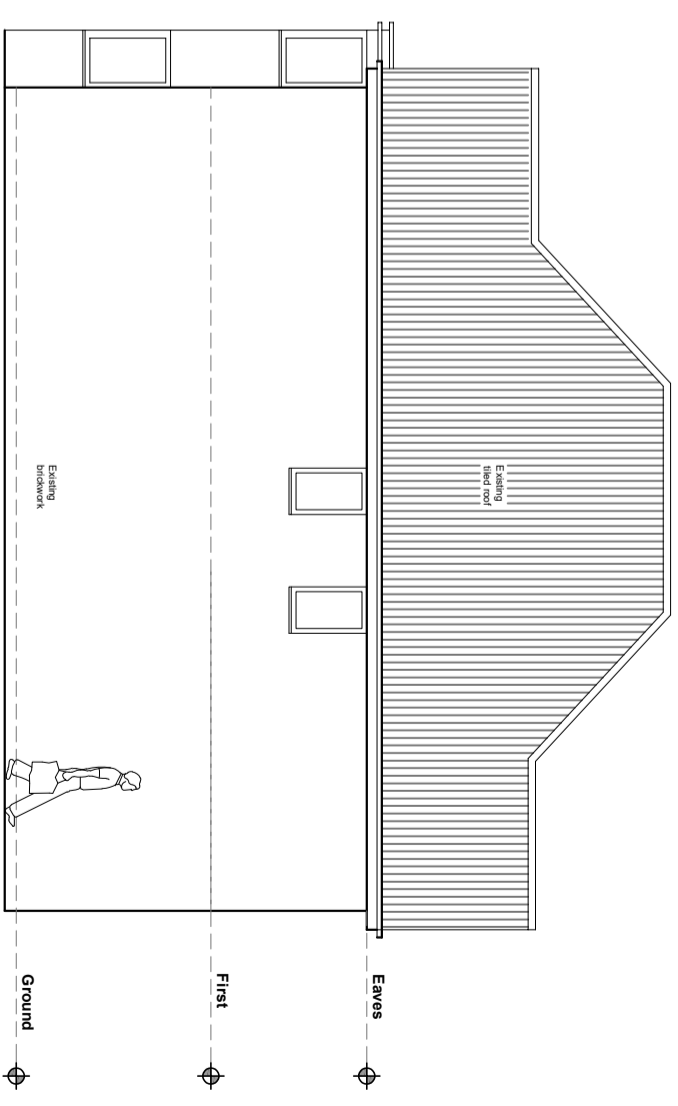


EXISTING FRONT ELEVATION
SCALE 1:100




EXISTING SIDE ELEVATION
SCALE 1:100

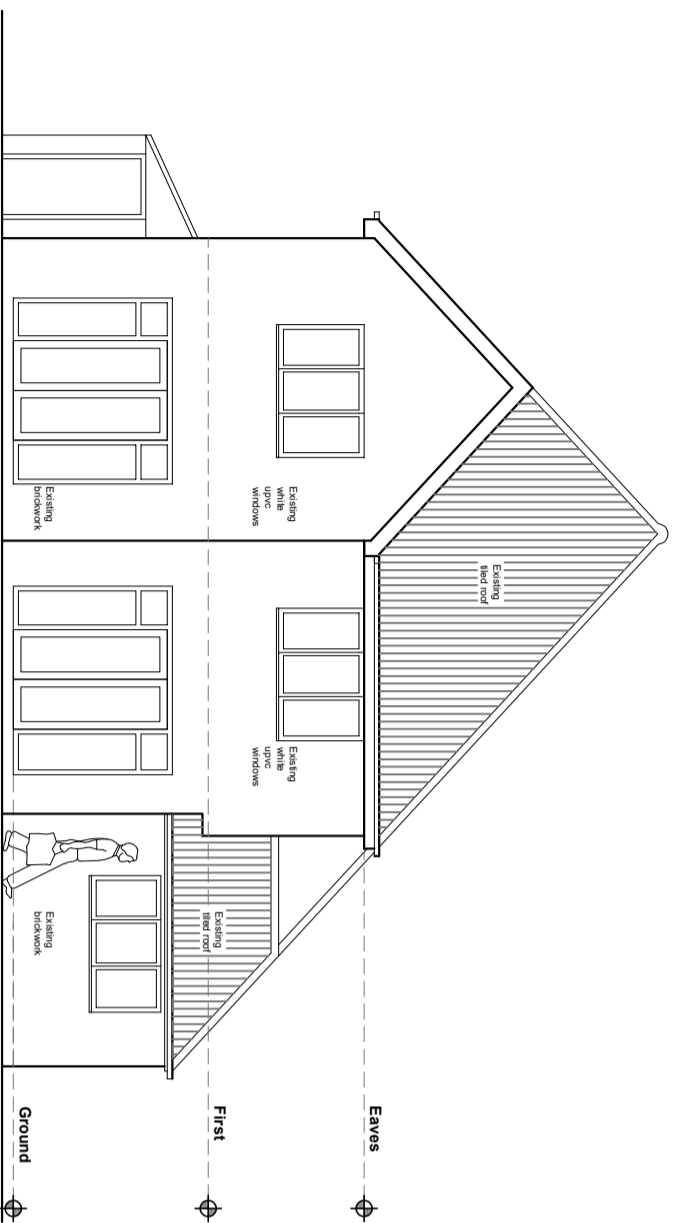


EXISTING REAR ELEVATION
SCALE 1:100

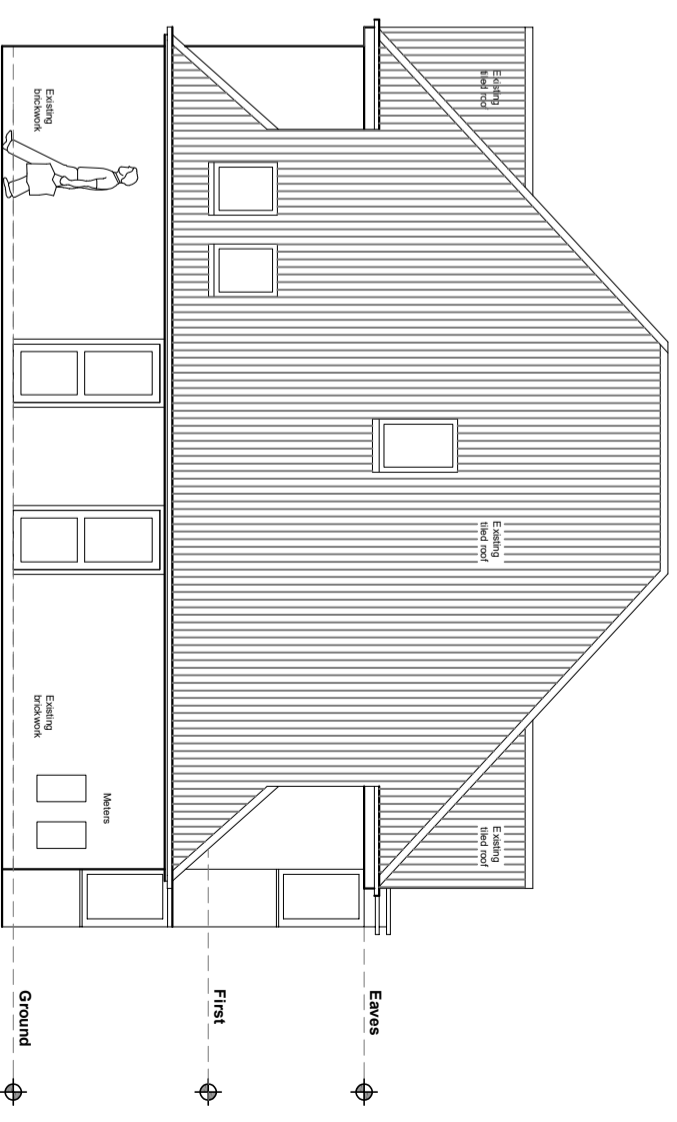

EXISTING SIDE ELEVATION
SCALE 1:100

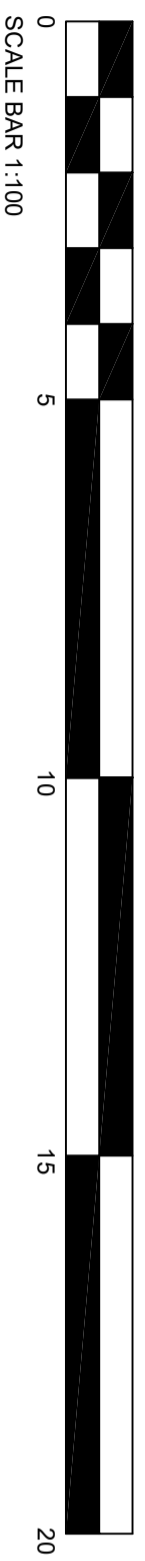

PROJECT		DRAWING	
115 BIRMINGHAM RD, ALVECHURCH		E02	
EXISTING ELEVATIONS		DATE	
		MAR 2024	
		SCALE @ A3	
		1:100	
REV	DATE	AMENDMENT	REV

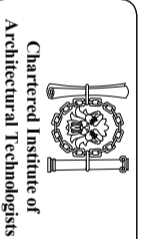

Chartered Institute of
Architectural Technologists

ED Architecture LTD

A3