



PROPOSED SITE PLAN
SCALE 1:200

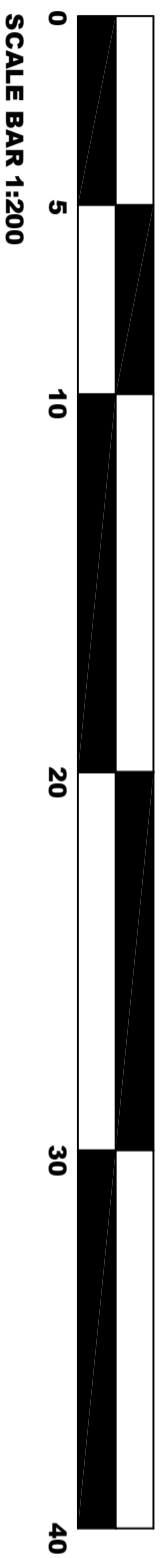

PROJECT		115 BIRMINGHAM RD, ALVECHURCH	
DRAWING TITLE		PROPOSED SITE PLAN	
REV	DATE	AMENDMENT	
DRWG	DATE	SCALE @ A3	REV
P05	MAR 2024	1:200	

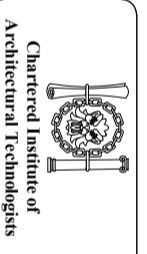

ED Architecture LTD

A3