



SCALE BAR 1:1250

LOCATION PLAN SCALE 1:1250

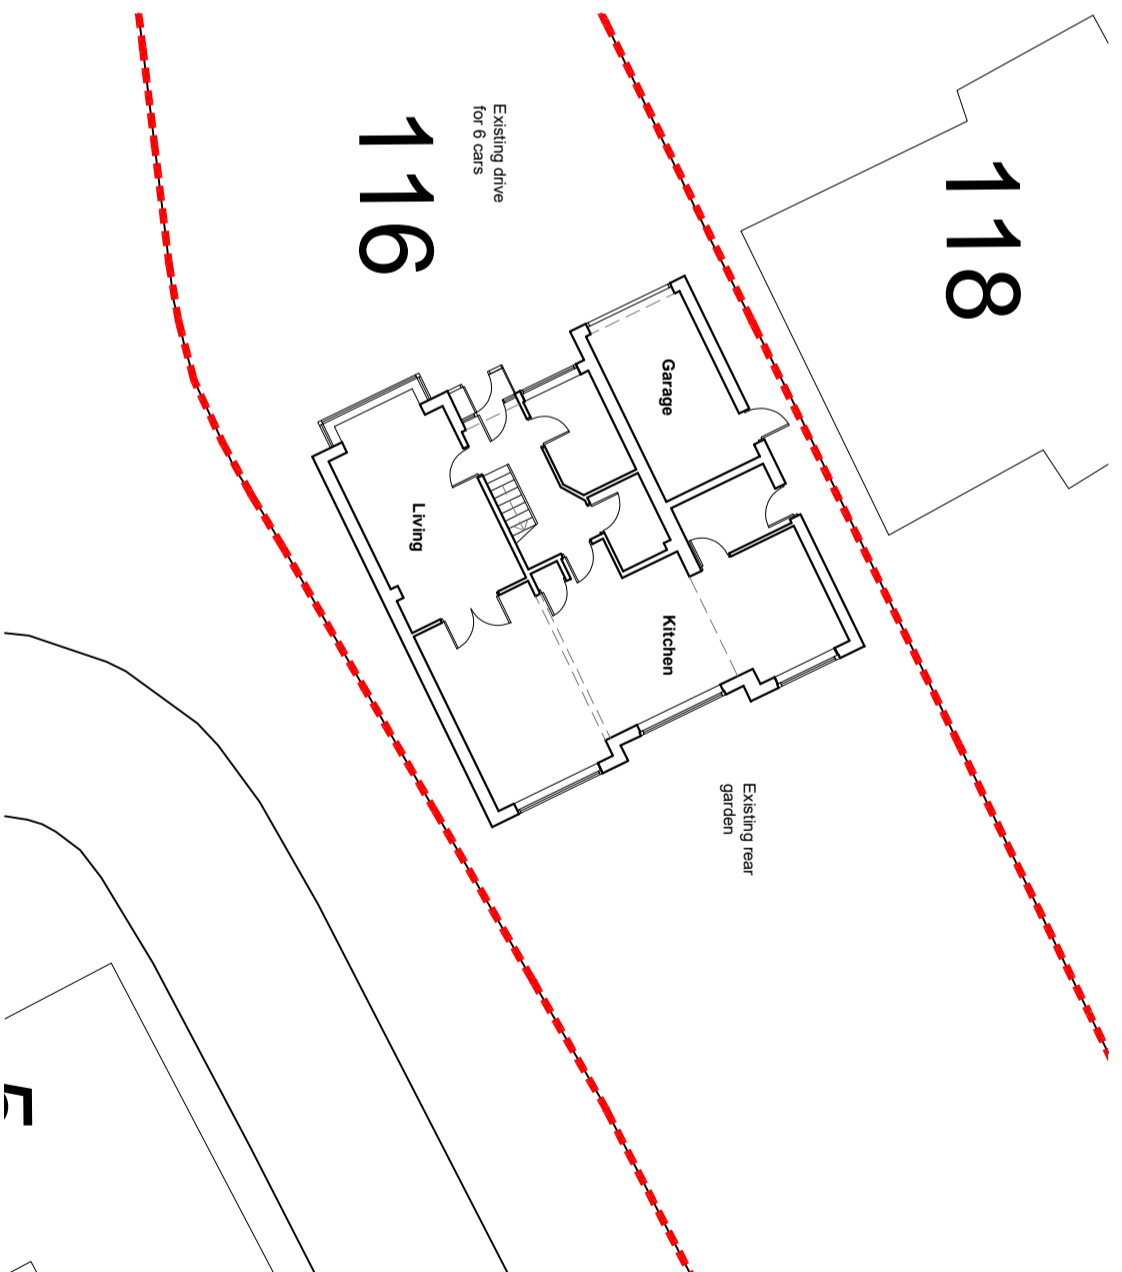

EXISTING SITE PLAN
SCALE 1:200

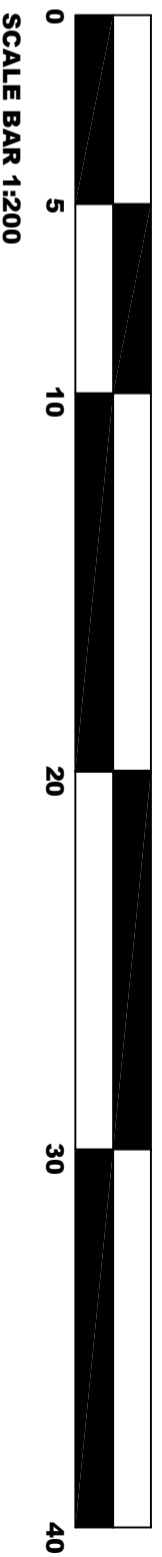

SCALE BAR 1:200

PROJECT		DRAWING	
115 BIRMINGHAM RD, ALVECHURCH		L01	
DRAWING TITLE		DATE	MAR 2024
LOCATION PLAN		SCALE @ A3	1:1250, 1:200
REV	DATE	AMENDMENT	REV



E D Architecture LTD

A3